


F.A. RTE.	SECTION	COUNTY	TOTAL SHEETS	SHEET NO.
358	86-00075-00-AS	WOODFORD	74	18
STA. 200+00.00		TO STA. 215+00.00		
FED. ROAD DIST. NO. - ILLINOIS FED. AID PROJECT				

MILDRED NICHOLS WOODS

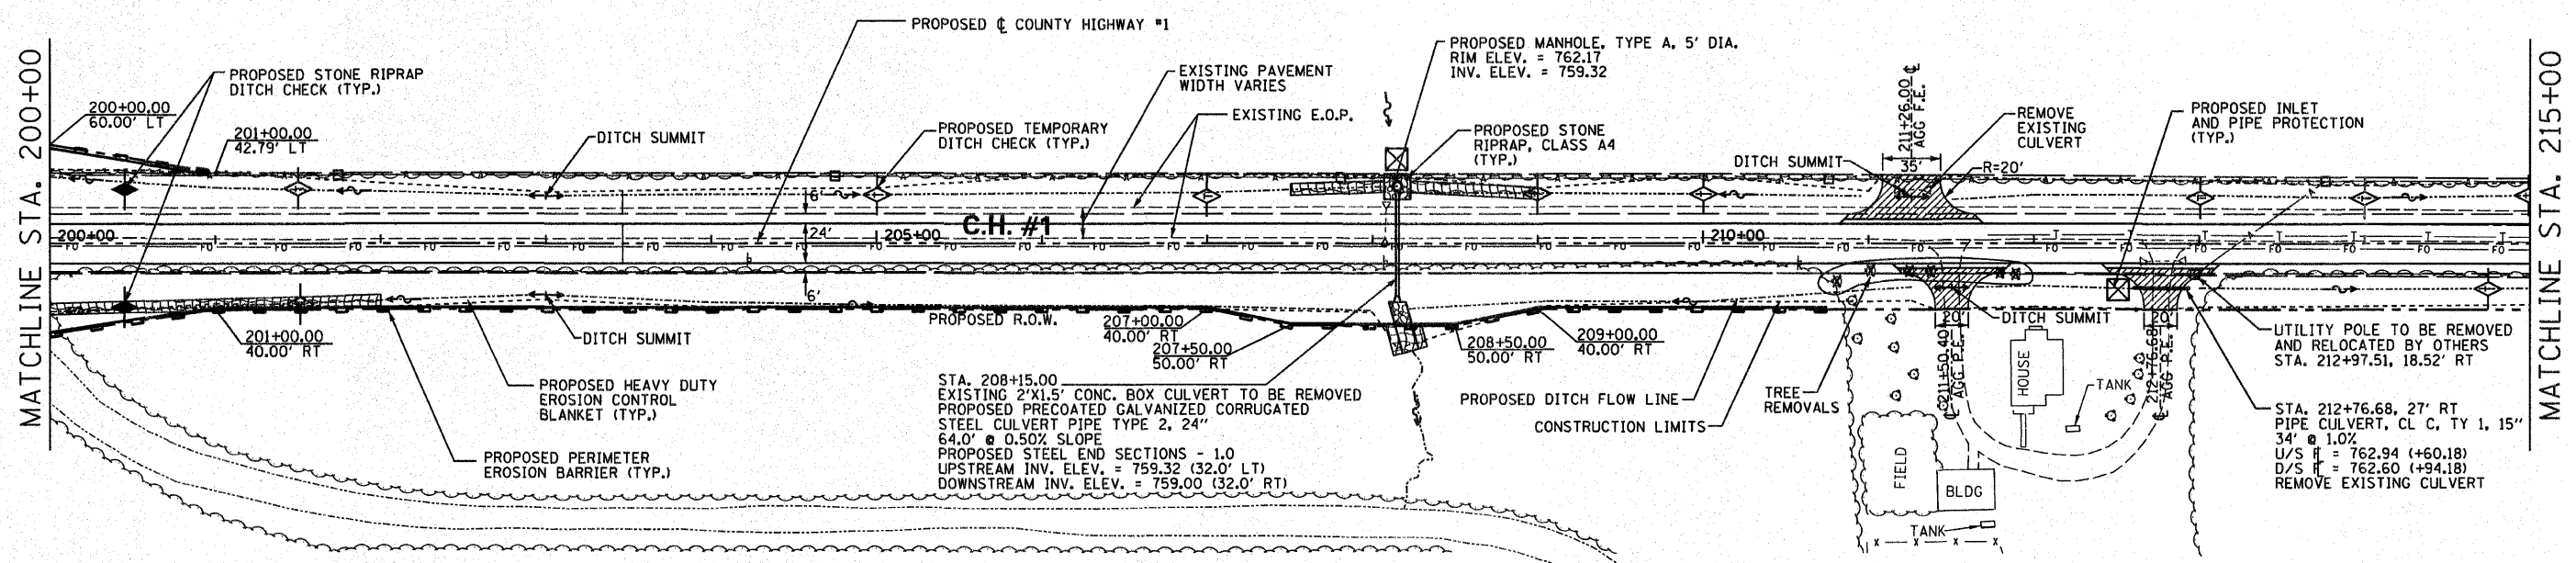


LILLIE & SILAS ZOSS



H. SCALE: 1" = 50'
V. SCALE: 1" = 5'

PLAN	SURVEYED	BY	DATE
	PLANNED		
	CHECKED		
	NOTED		
	FILED		

PROFILE	SURVEYED	BY	DATE
	PLANNED		
	CHECKED		
	NOTED		
	FILED		

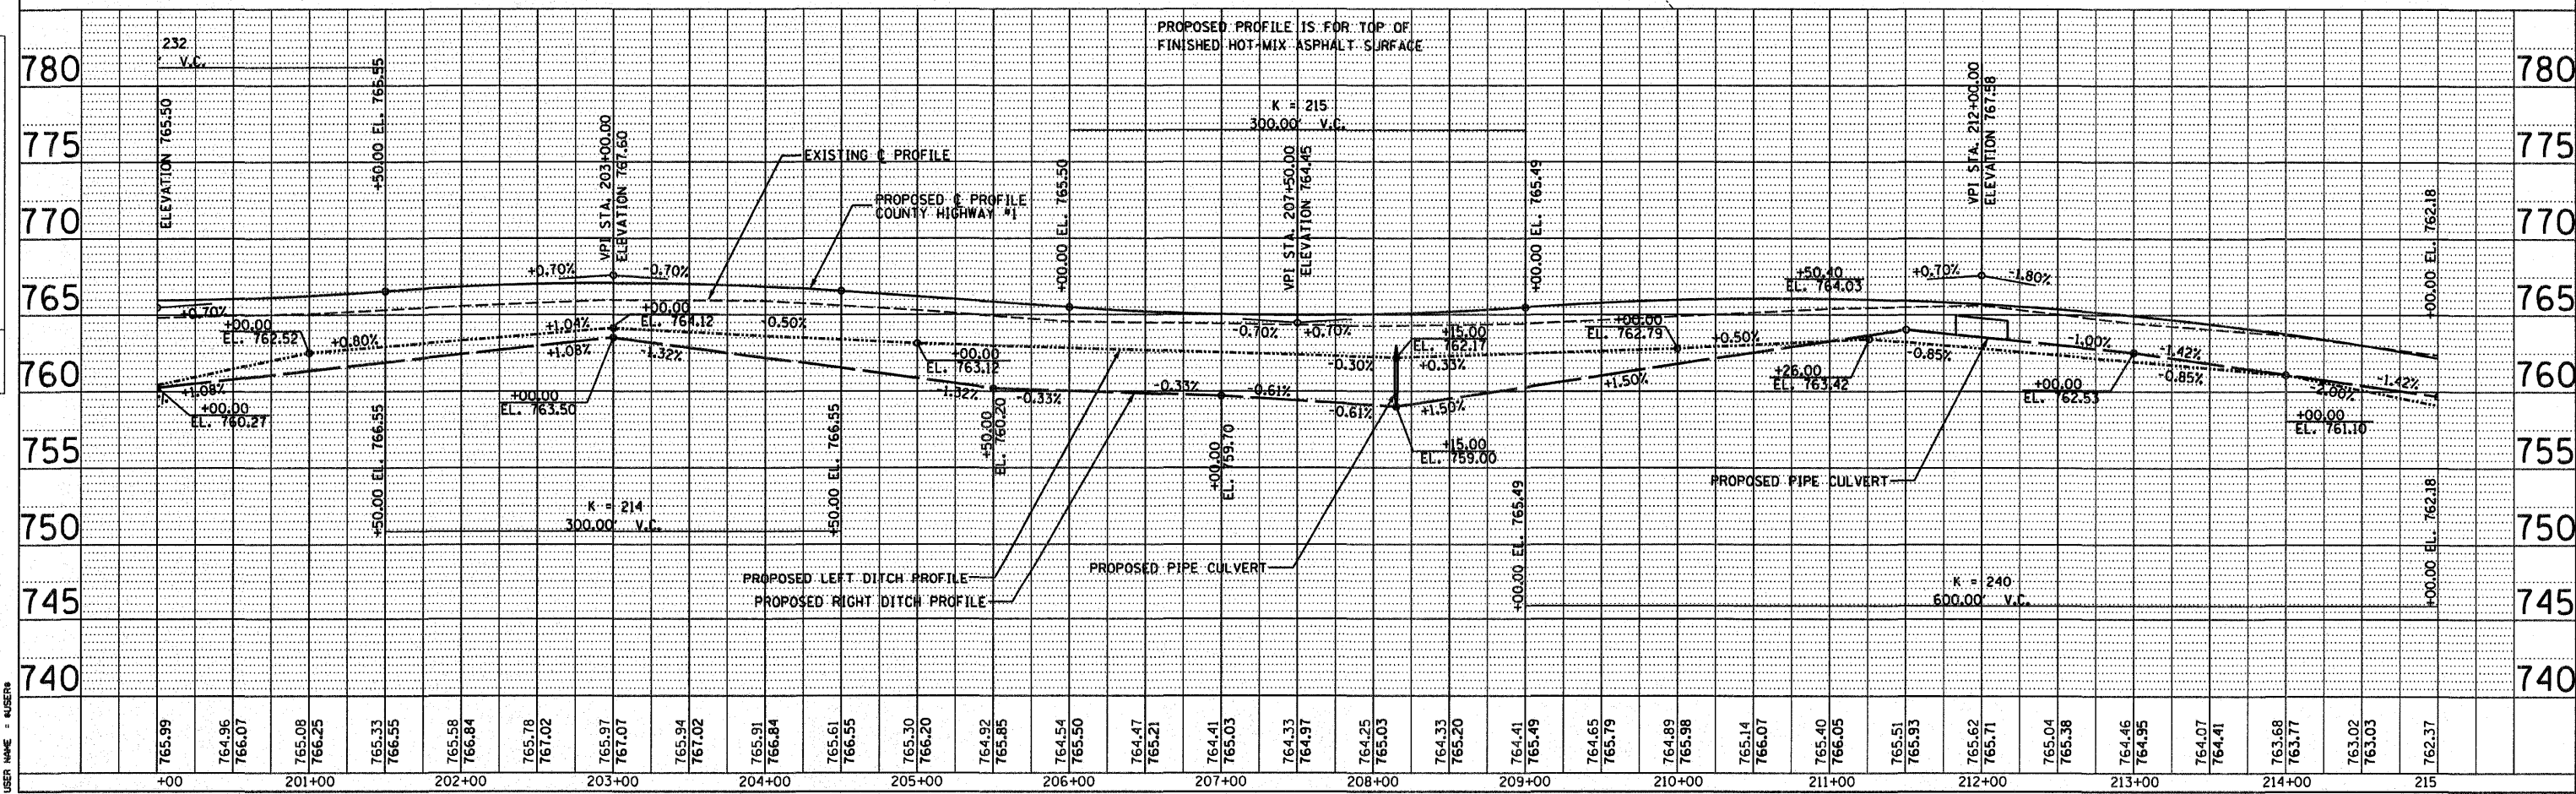

PLOT DATE: 4/15/2009
FILE NAME: 89477-18.PLT
PLOT SCALE: 1" = 50'
USER NAME: J. HUBBARD