


F.A. RTE.	SECTION	COUNTY	TOTAL SHEETS	SHEET NO.
358	86-00075-00-AS	WOODFORD	74	20
STA. 230+00.00		TO STA. 245+00.00		
FED. ROAD DIST. NO. ILLINOIS		FED. AID PROJECT		

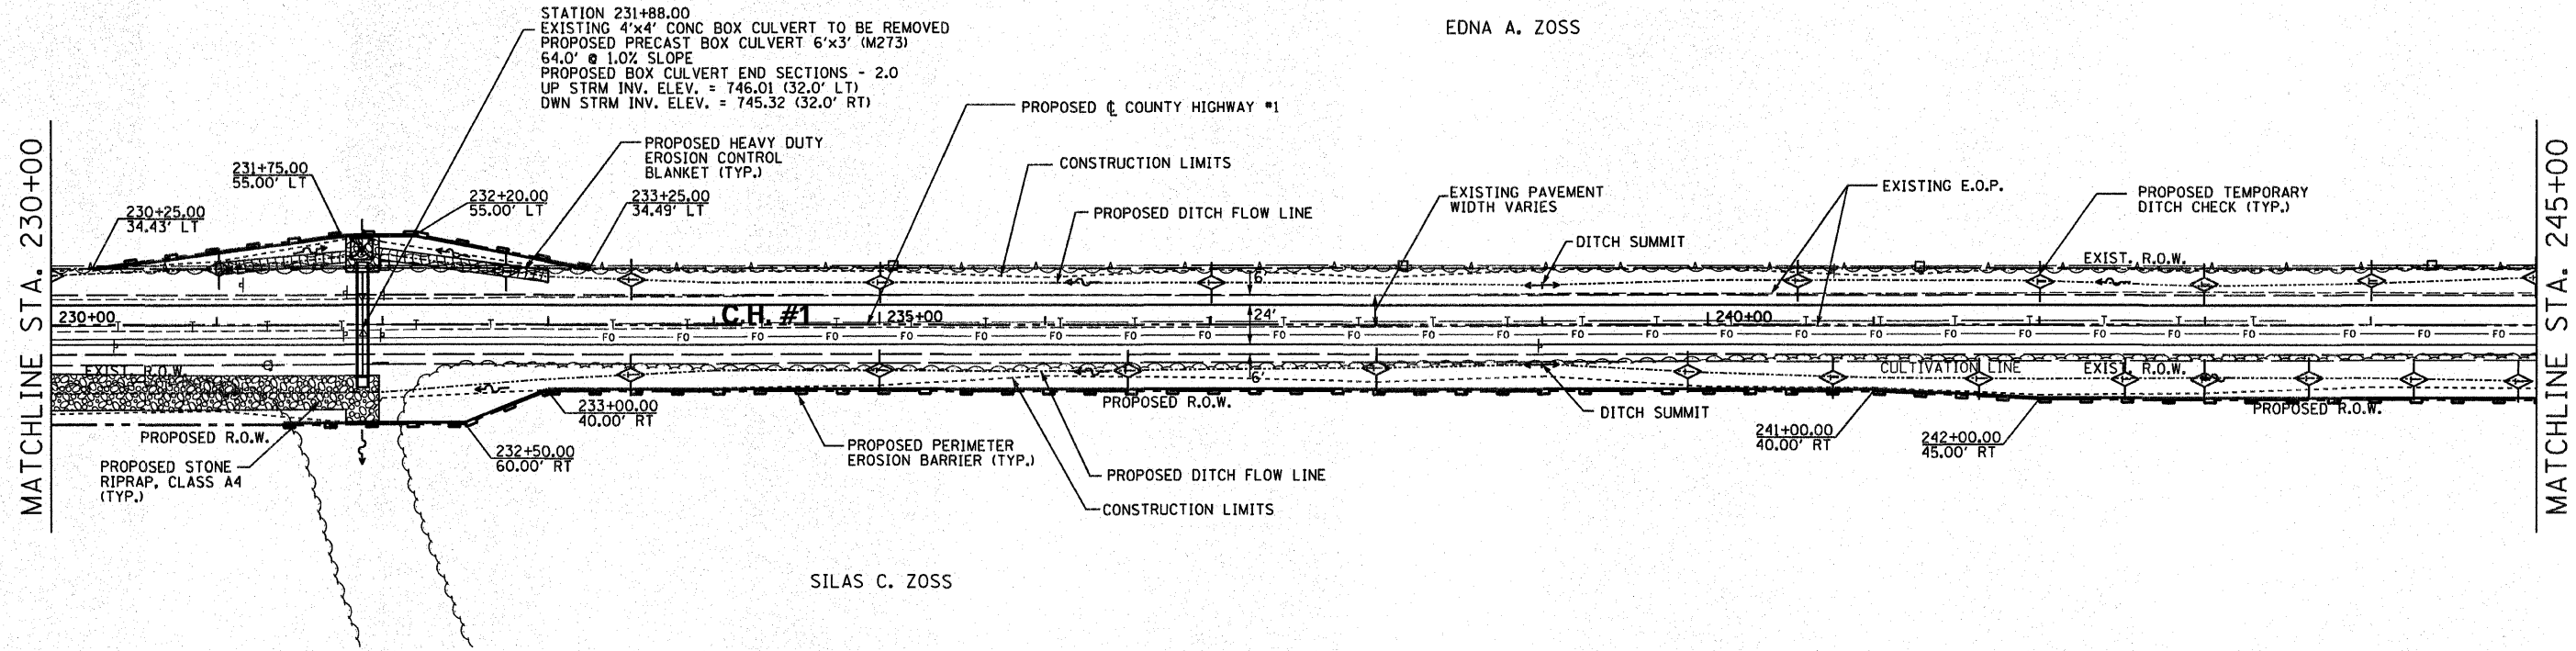

EDNA A. ZOISS

SILAS C. ZOISS




H. SCALE: 1" = 50'
V. SCALE: 1" = 5'

DATE	BY

PLAN
SURVEYED
PLOTTED
CHECKED
NOTE BOOK
NO. OF W.A. CHECKED
CADD FILE NAME

DATE	BY

PROFILE
SURVEYED
PLOTTED
CHECKED
NOTE BOOK
NO. OF W.A. CHECKED
STRUCTURE NOTATIONS GRID

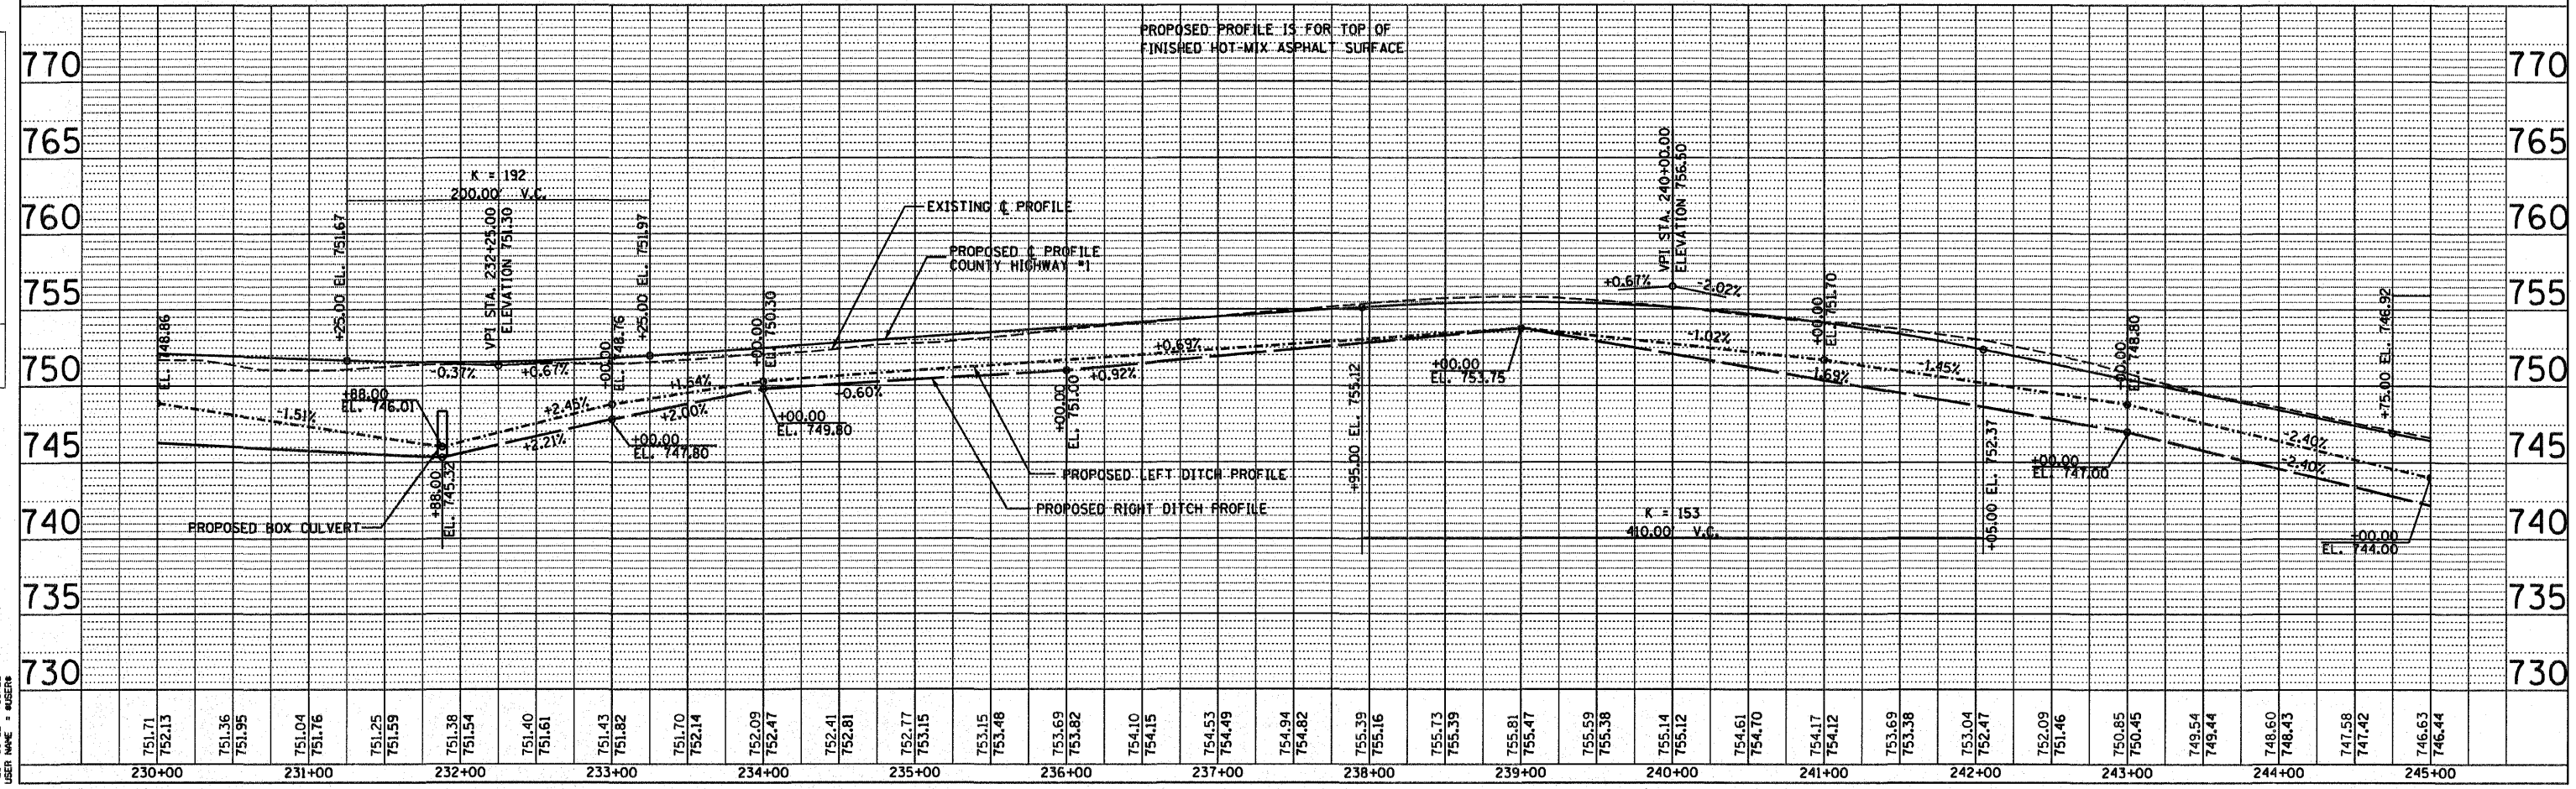

PLOT DATE = #DATES
FILE NAME = #FILE#
PLOT SCALE = #SCALE#
USER NAME = #USER#