
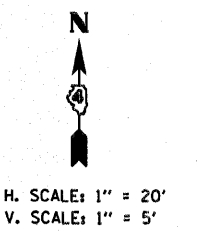


F.A. RTE.	SECTION	COUNTY	TOTAL SHEETS	SHEET NO.
358	86-00075-00-AS	WOODFORD	74	24
STA. _____ TO STA. _____		FED. ROAD DIST. NO. ILLINOIS FED. AID PROJECT		

NOTE: PROFILE & ELEVATIONS ARE TO THE TOP OF FINISHED HOT-MIX ASPHALT SURFACE.

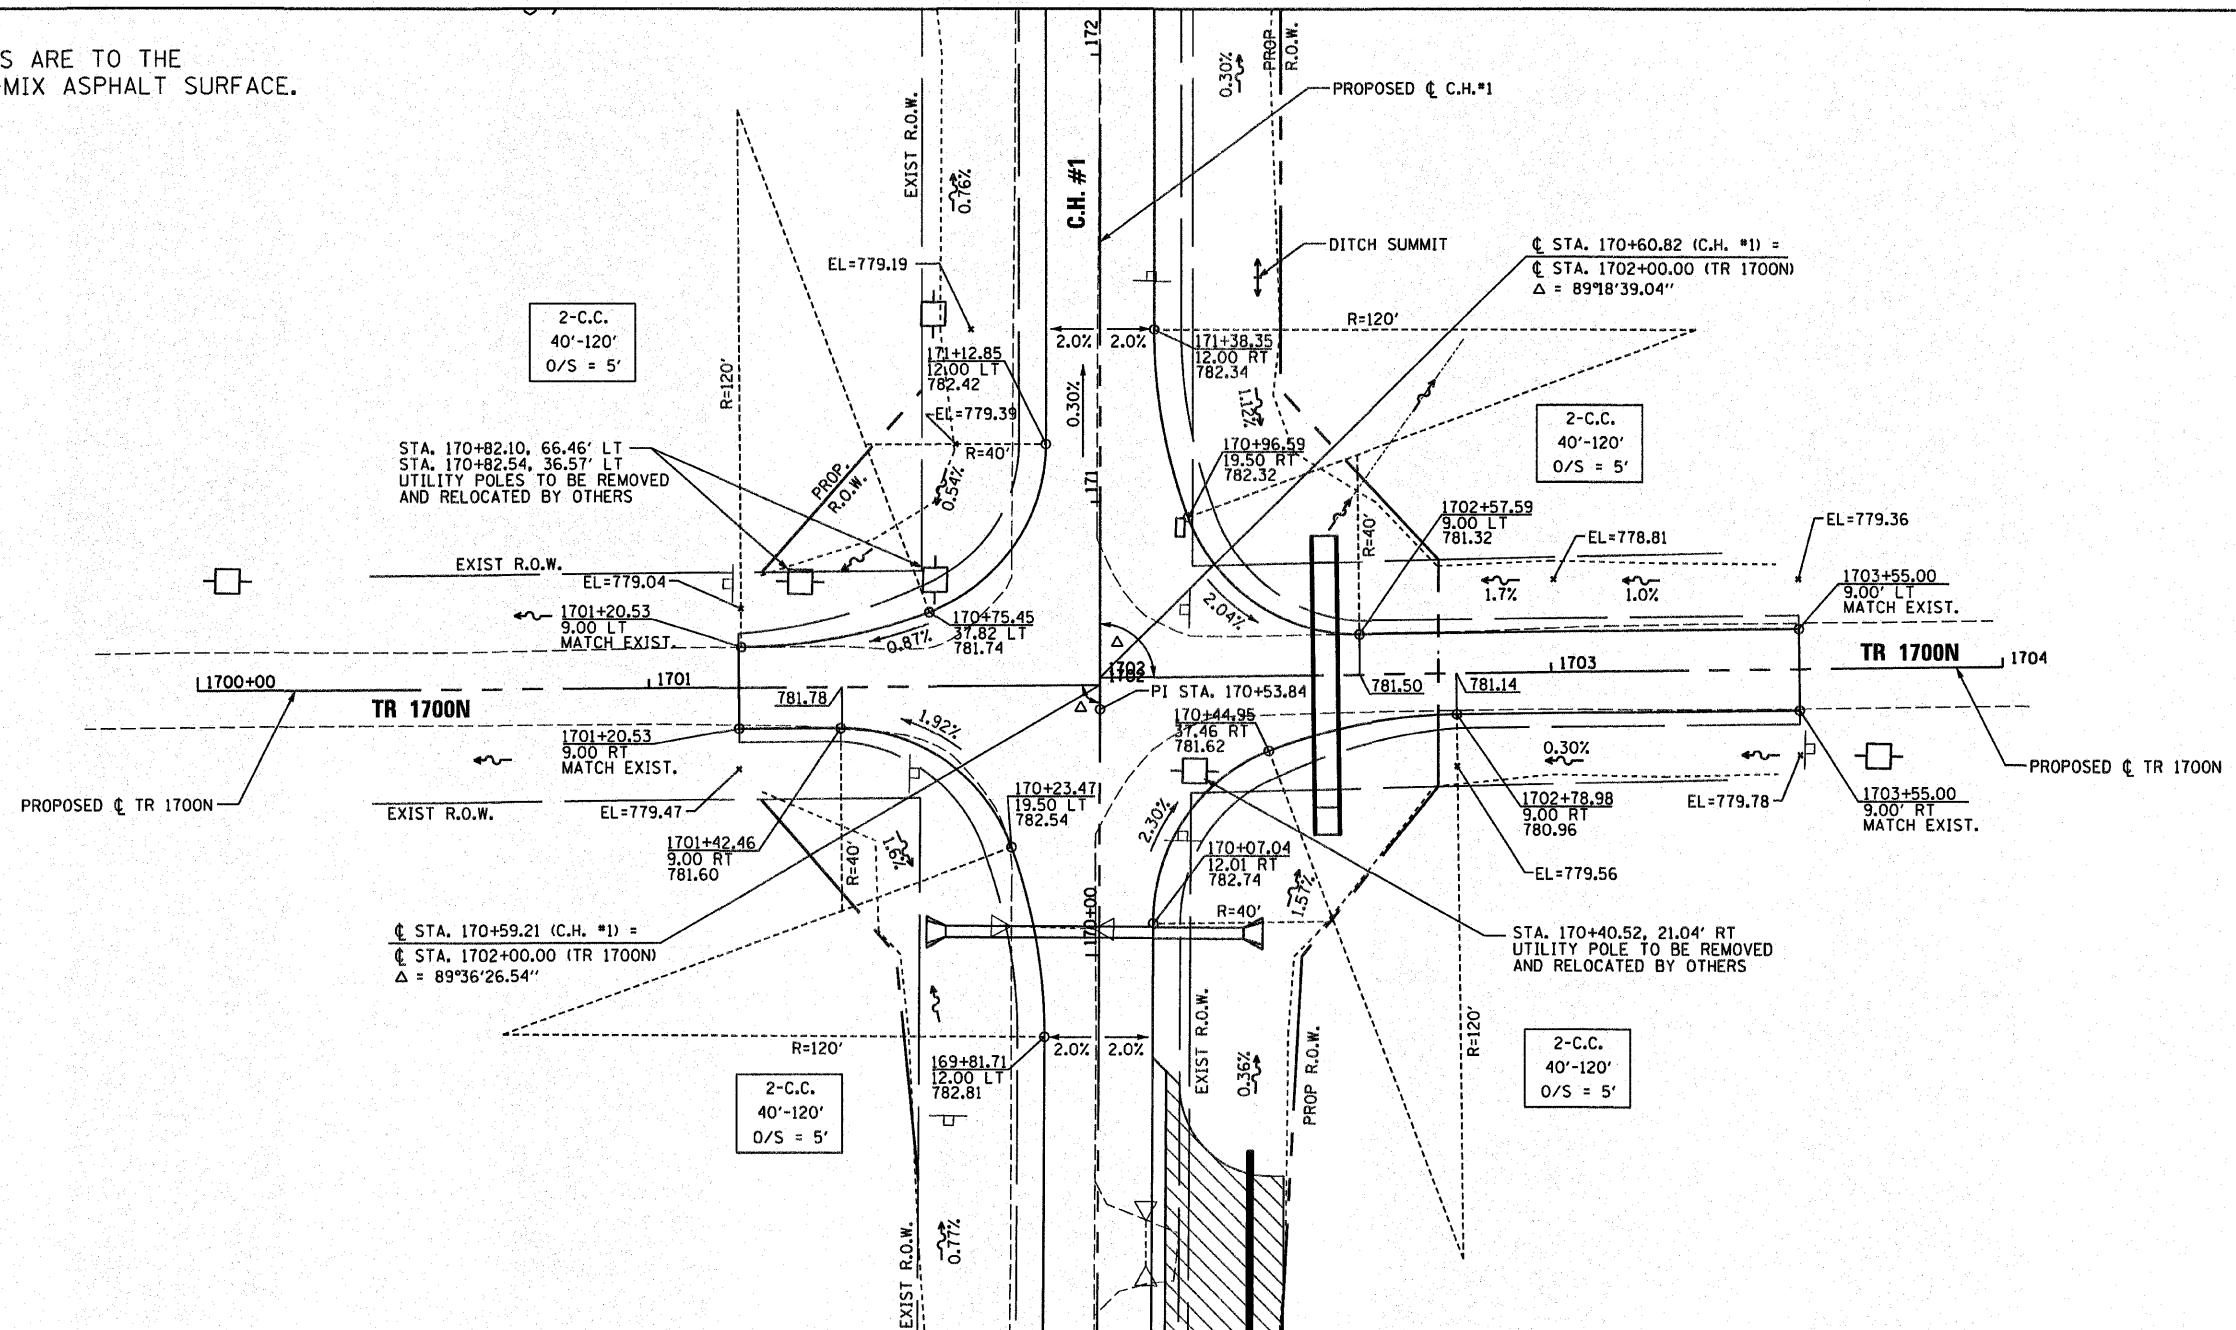


PLAN

DATE	
BY	
DESIGNED	
CHECKED	
IN CHARGE	
NO. OF SHEETS	
DATE	

PROFILE

DATE	
BY	
DESIGNED	
CHECKED	
IN CHARGE	
NO. OF SHEETS	
DATE	

PLOT DATE = #DAYS#
 FILE NAME = #FILE#
 PLOT SCALE = #SCALE#
 USER NAME = #USER#

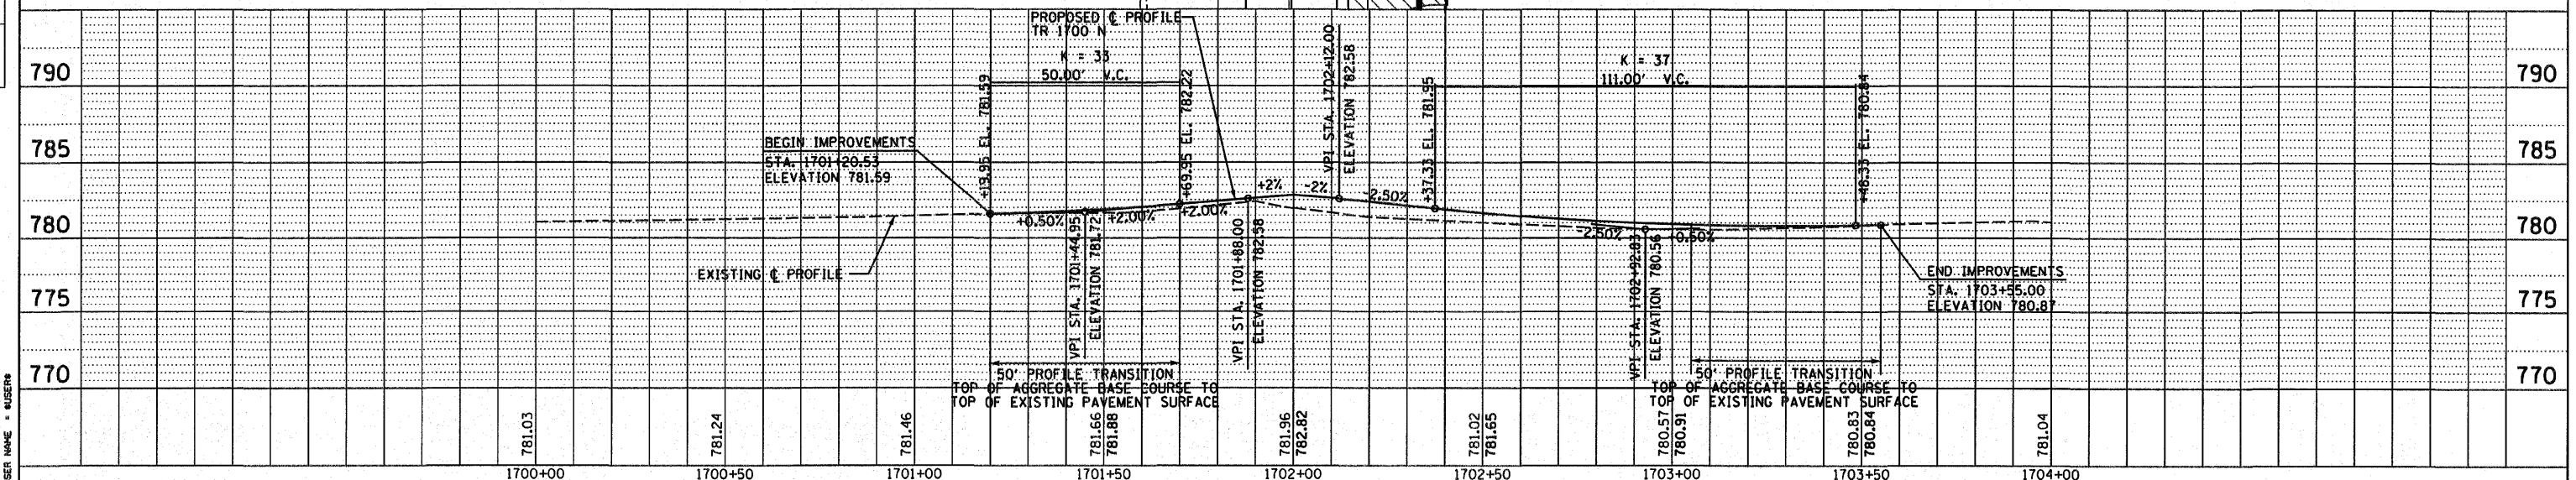

TR 1700N INTERSECTION DETAIL