


F.A. RTE.	SECTION	COUNTY	TOTAL SHEETS	SHEET NO.
358	86-00075-00-AS	WOODFORD	74	25
STA. _____		TO STA. _____		
FED. ROAD DIST. NO. _____		ILLINOIS FED. AID PROJECT		

NOTE: PROFILE & ELEVATIONS ARE TO THE TOP OF FINISHED HOT-MIX ASPHALT SURFACE.

DATE	
BY	
SURVEYED	
PLANNED	
DESIGNED	
CHECKED	
IN CHARGE	
NO. OF MAY CHECKED	
CADD FILE NAME	
PLAN	
NOTE BOOK NO.	

DATE	
BY	
SURVEYED	
PLANNED	
DESIGNED	
CHECKED	
IN CHARGE	
NO. OF MAY CHECKED	
CADD FILE NAME	
PROFILE	
NOTE BOOK NO.	

PLOT DATE = 04/15/2009  
 FILE NAME = #FILES  
 PLOT SCALE = #SCALE  
 USER NAME = #USER

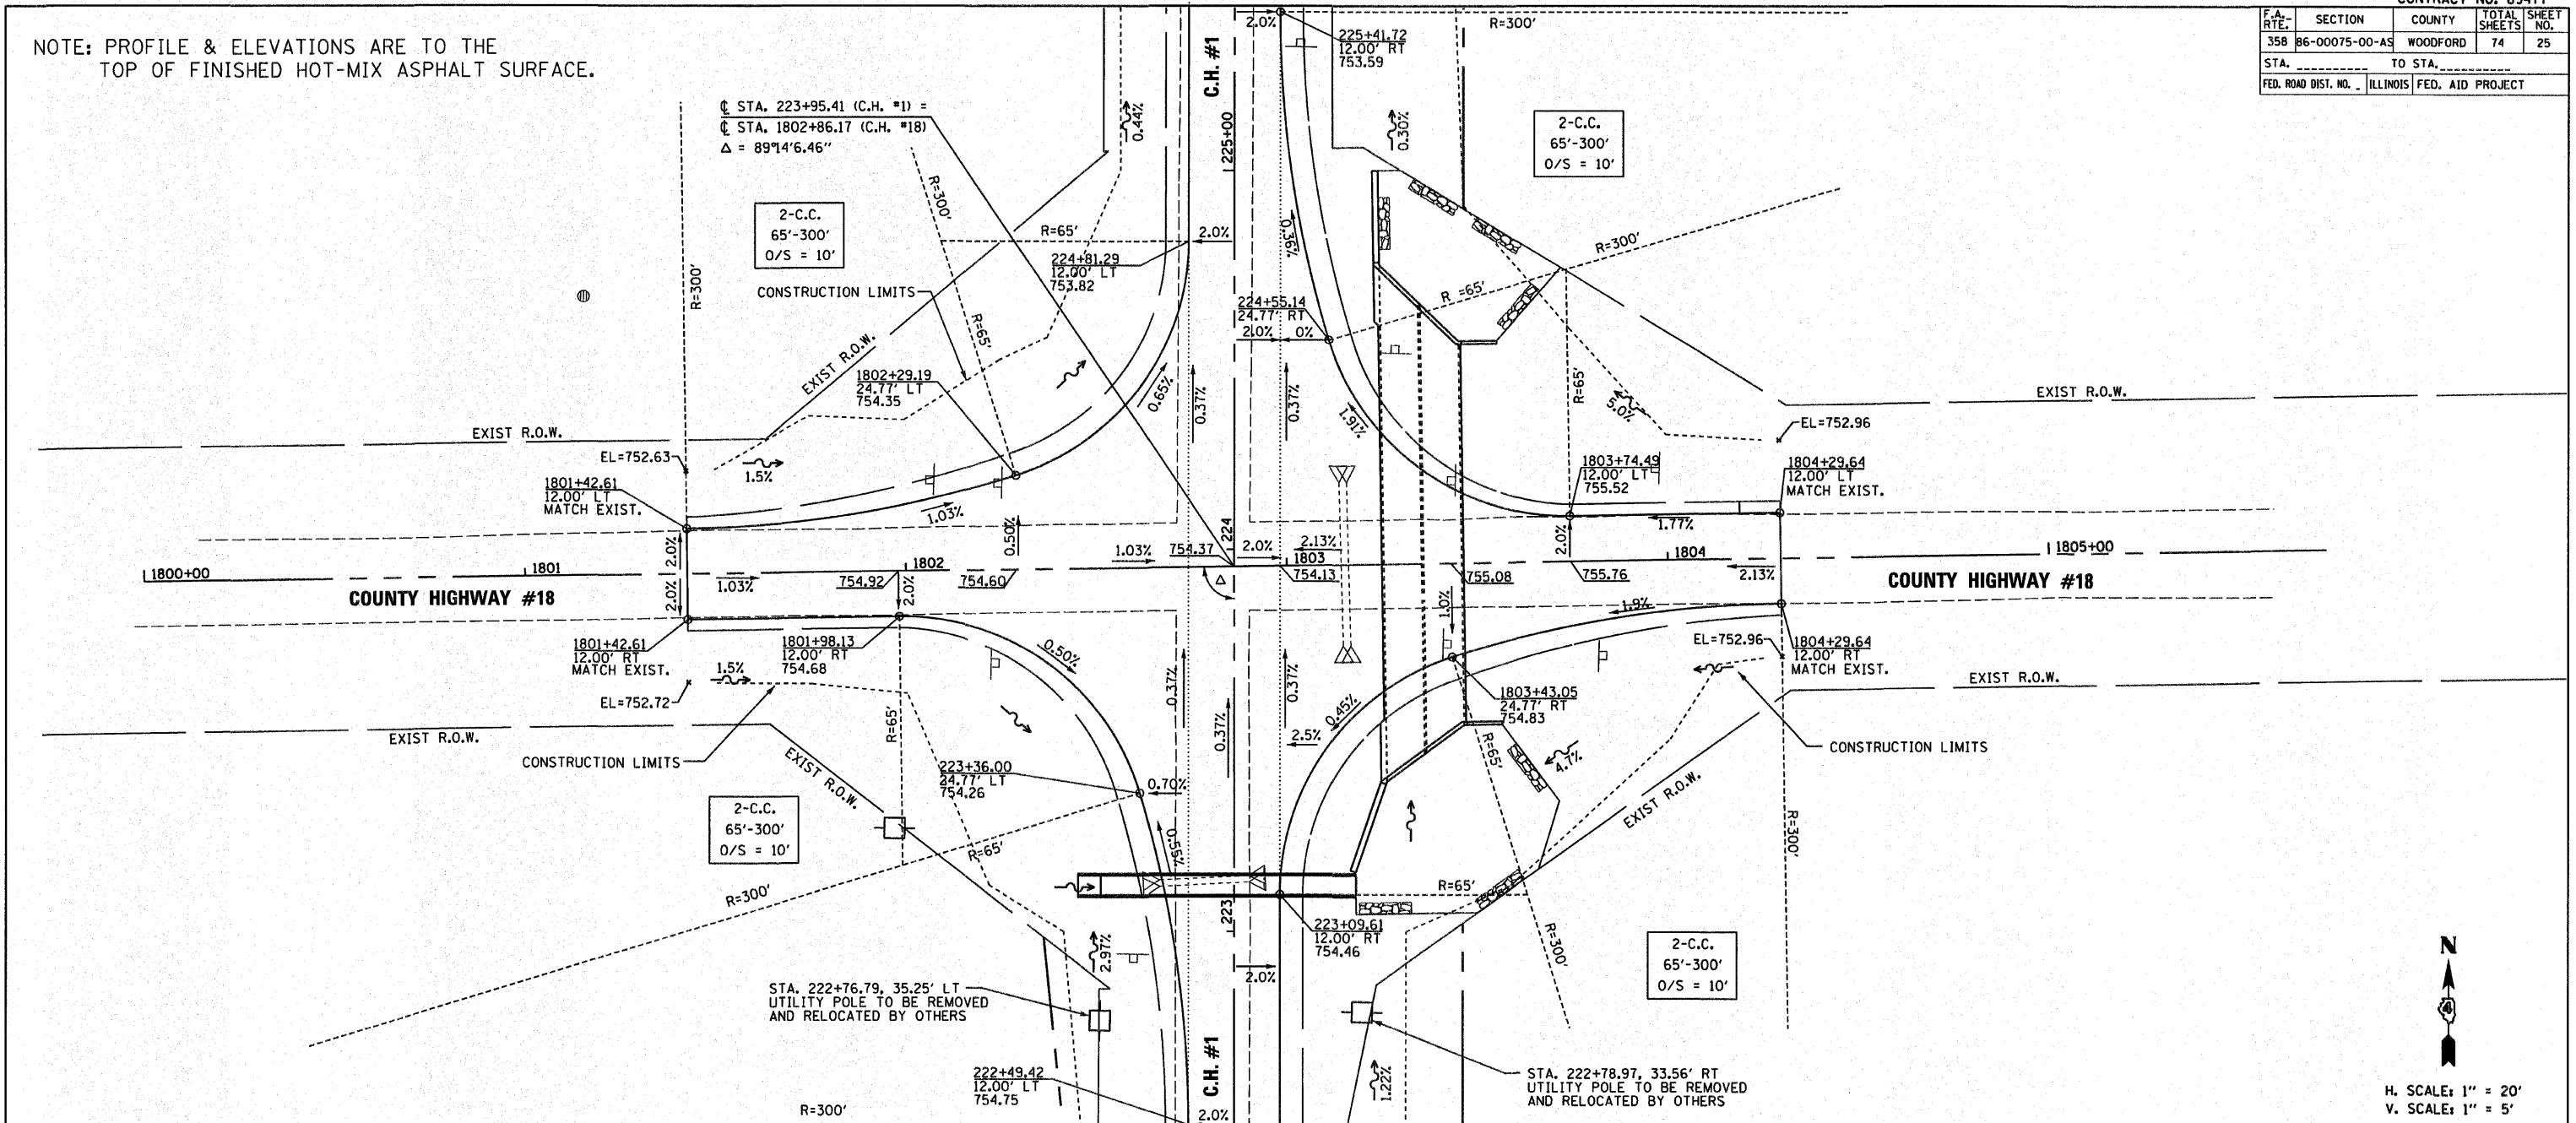

N  
 H. SCALE: 1" = 20'  
 V. SCALE: 1" = 5'

