


F.A.S. RTE.	SECTION	COUNTY	TOTAL SHEETS	SHEET NO.
358	86-00075-00-AS	WOODFORD	74	32
STA.		TO STA.		
FED. ROAD DIST. NO.	ILLINOIS	FED. AID PROJECT		

SHEET NO. B6
OF 8 SHEETS

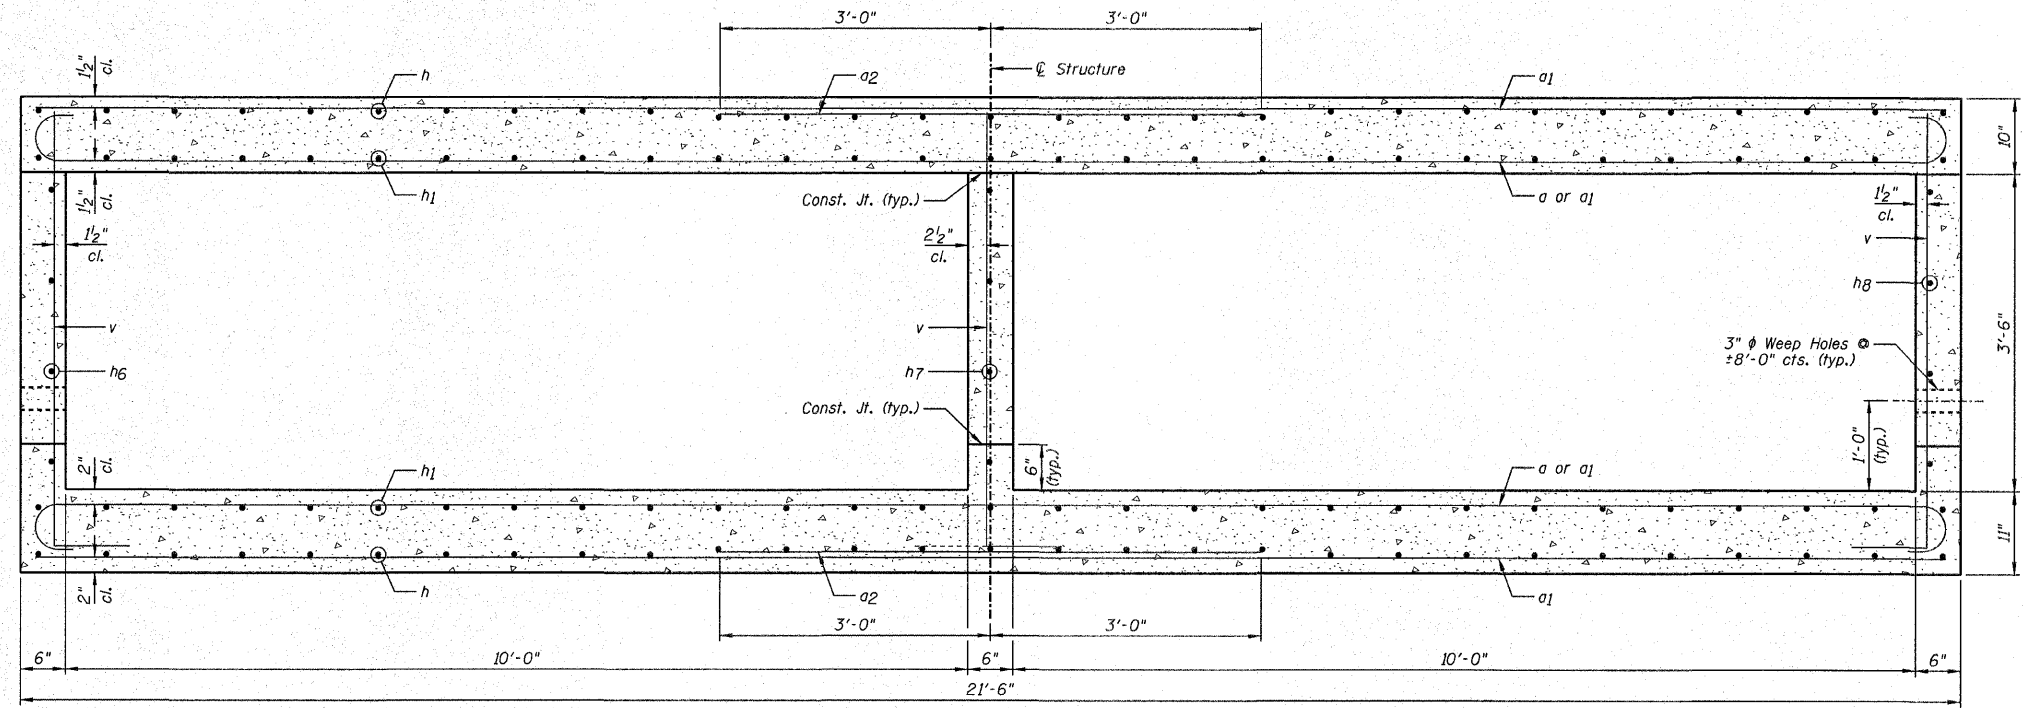

CROSS SECTION (SECTION F-F)

- NOTES:**
- 1.) Work this sheet with Sheets B1-B5 & B7-B8.
 - 2.) For Bill of Material, see Sheet B2.
 - 3.) For bar lap length, see the General Notes on Sheet B2.

REVISIONS	
NAME	DATE

CROSS SECTION
 F.A.S. 358 (C.H. 18)
 SECTION 86-00075-00-AS
 WOODFORD COUNTY
 STATION 1803+33.20
 STRUCTURE NO. 102-5035
 DESIGNED BY: MSW DRAWN BY: DJM
 DATE: 04/08/09 CHECKED BY: MSW