



F.A.S. RTE.	SECTION	COUNTY	TOTAL SHEETS	SHEET NO.
358	86-00075-00-AS	WOODFORD	74	39
STA.		TO STA.		
FED. ROAD DIST. NO.		ILLINOIS	FED. AID PROJECT	


SHEET NO. C5
OF 9 SHEETS

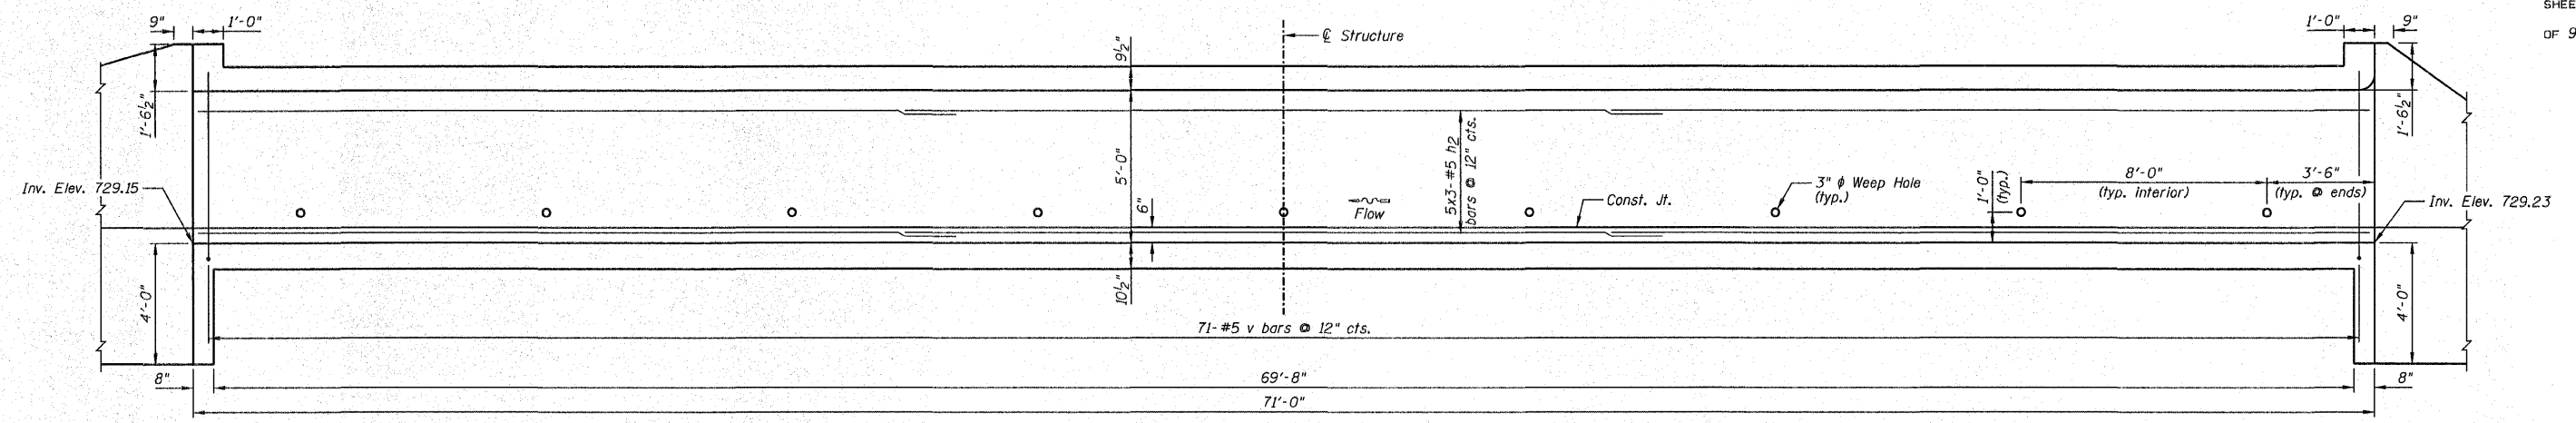

SECTION C-C

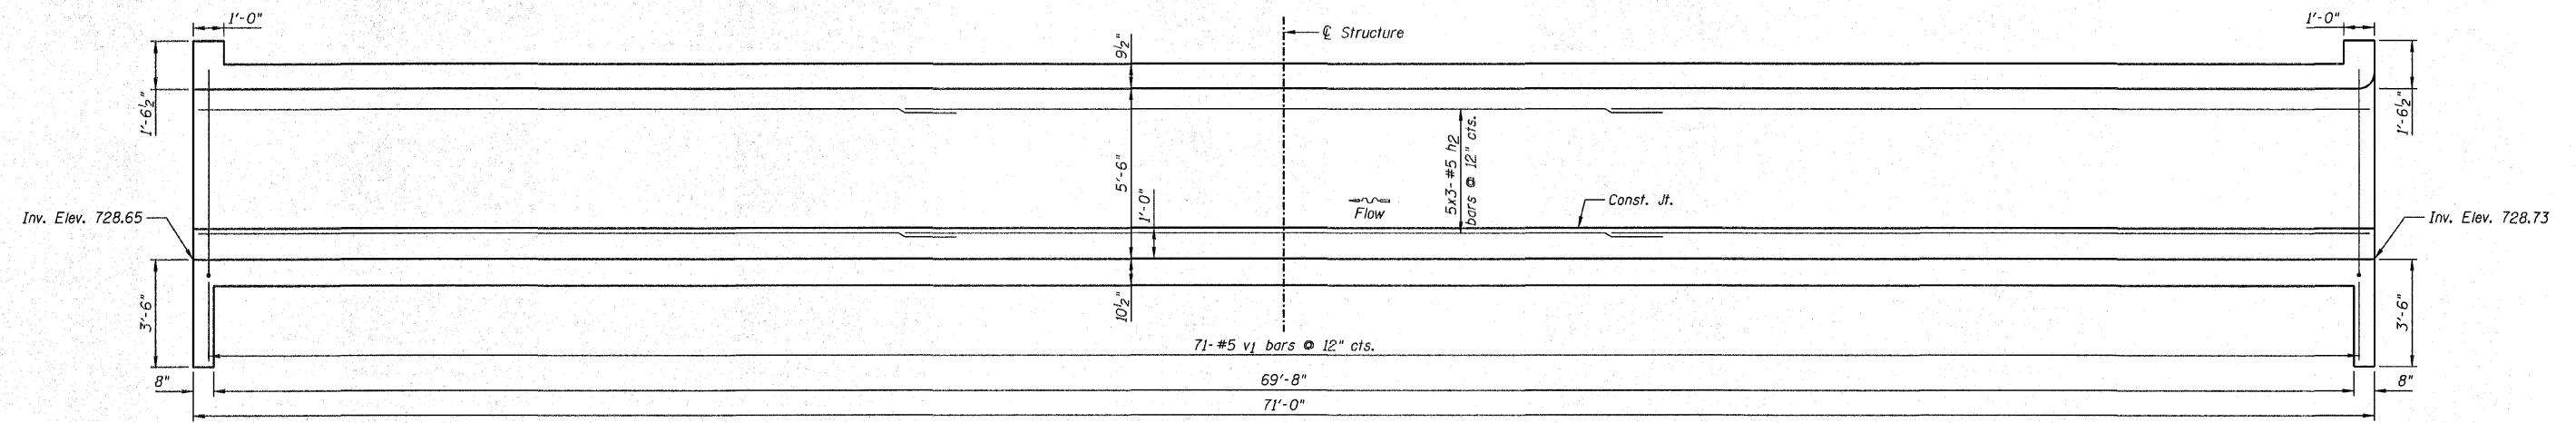

SECTION D-D

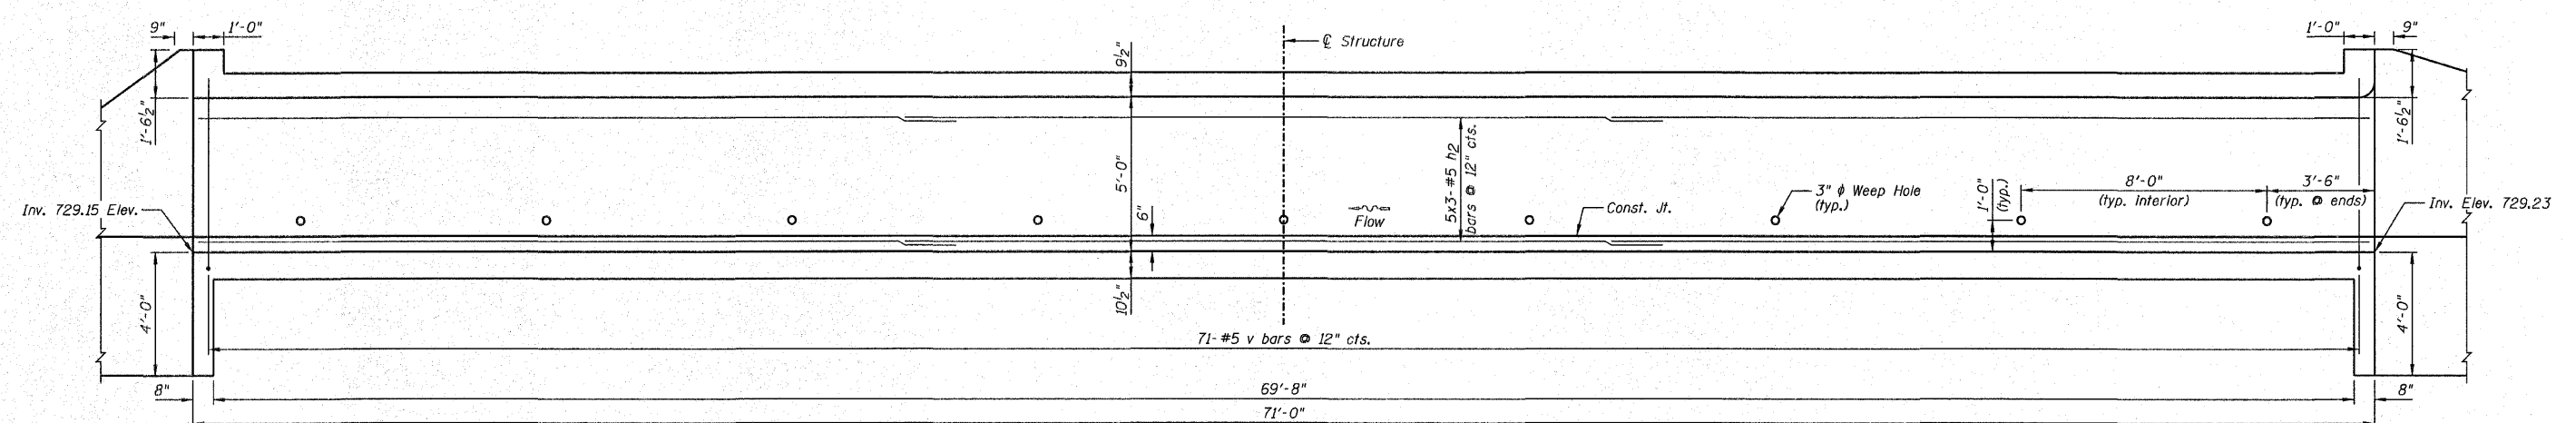

SECTION E-E

- NOTES:**
- 1.) Work this sheet with Sheets C1, C2 & C6.
 - 2.) For Bill of Material, see Sheet C2.
 - 3.) For bar lap length, see the General Notes on Sheet C2.

REVISIONS	
NAME	DATE

CULVERT WALL ELEVATIONS
 F.A.S. 358 (C.H. 1) OVER UNNAMED
 TRIBUTARY TO RICHLAND CREEK
 SECTION 86-00075-00-AS
 WOODFORD COUNTY
 STATION 273+80.00 STRUCTURE NO. 102-5034
 DESIGNED BY: BJR DRAWN BY: DJM
 DATE: 04/08/09 CHECKED BY: MSW/JML