


FINAL SURVEYED BY DATE
 SURVEY NO. 10/10/10
 NOTE BOOK NO. 10/10/10
 AREAS CHECKED

ORIGINAL SURVEYED BY DATE
 SURVEY NO. 10/10/10
 NOTE BOOK NO. 10/10/10
 AREAS CHECKED

PLOT DATE: 10/10/10
 FILE NAME: 10/10/10
 PLOT SCALE: 1"=40'
 USER NAME: 10/10/10

F.A. RT#	SECTION	COUNTY	TOTAL SHEETS	SHEET NO.
358	86-00075-00-A5	WOODFORD	74	47
STA.	TO STA.		FED. ROAD DIST. NO.	
	ILLINOIS		FED. AID PROJECT	

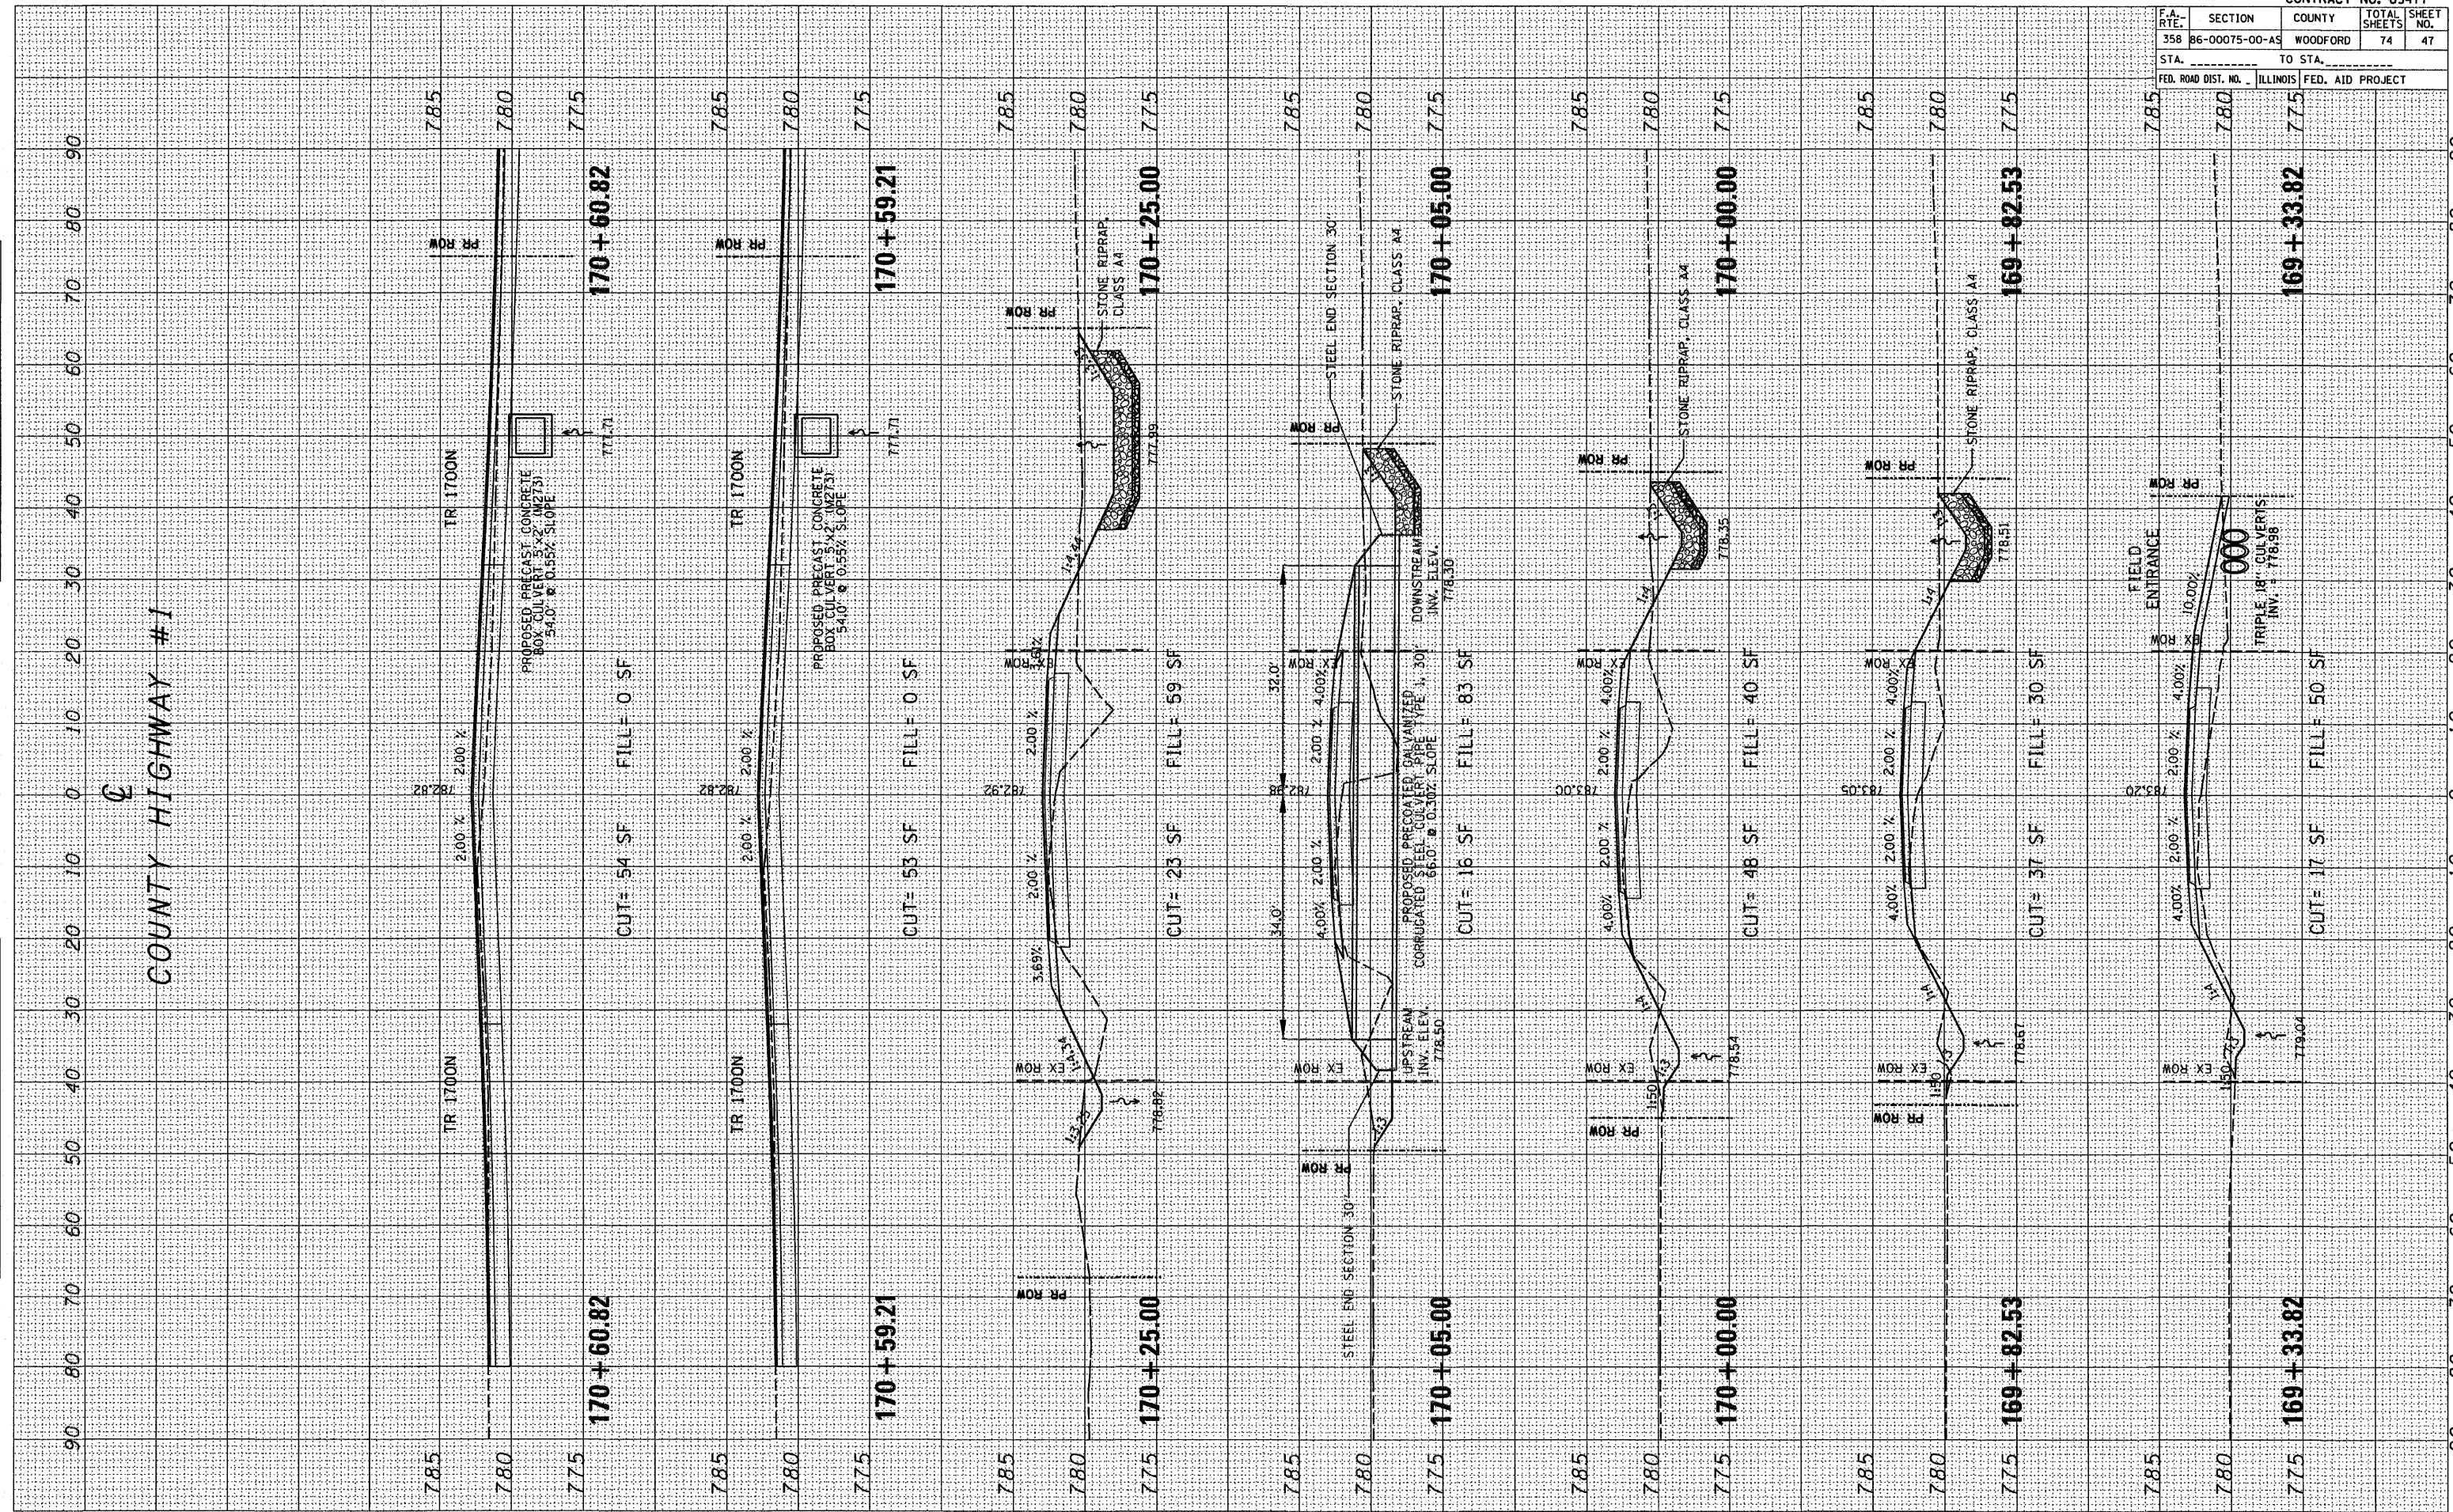

\\swhrtn\c1\1700-1800.dwg 4/15/2009 2:14:42 PM