


PLOT DATE = 04/15/03
 FILE NAME = 041503.ctb
 PLOT SCALE = 1"=40'
 USER NAME = jrb

ORIGINAL SURVEY BY DATE
 SURVEY NO. BY DATE
 NOTE BOOK NO. BY DATE
 TEMPL. BY DATE
 AREAS CHECKED BY DATE

FINAL SURVEY BY DATE
 SURVEY NO. BY DATE
 NOTE BOOK NO. BY DATE
 TEMPL. BY DATE
 AREAS CHECKED BY DATE

CONTRACT NO. 89477			
F.A. RTE.	SECTION	COUNTY	TOTAL SHEETS
358	86-00075-00-AS	WOODFORD	74
STA.	TO STA.		SHEET NO.
	ILLINOIS FED. AID PROJECT		63

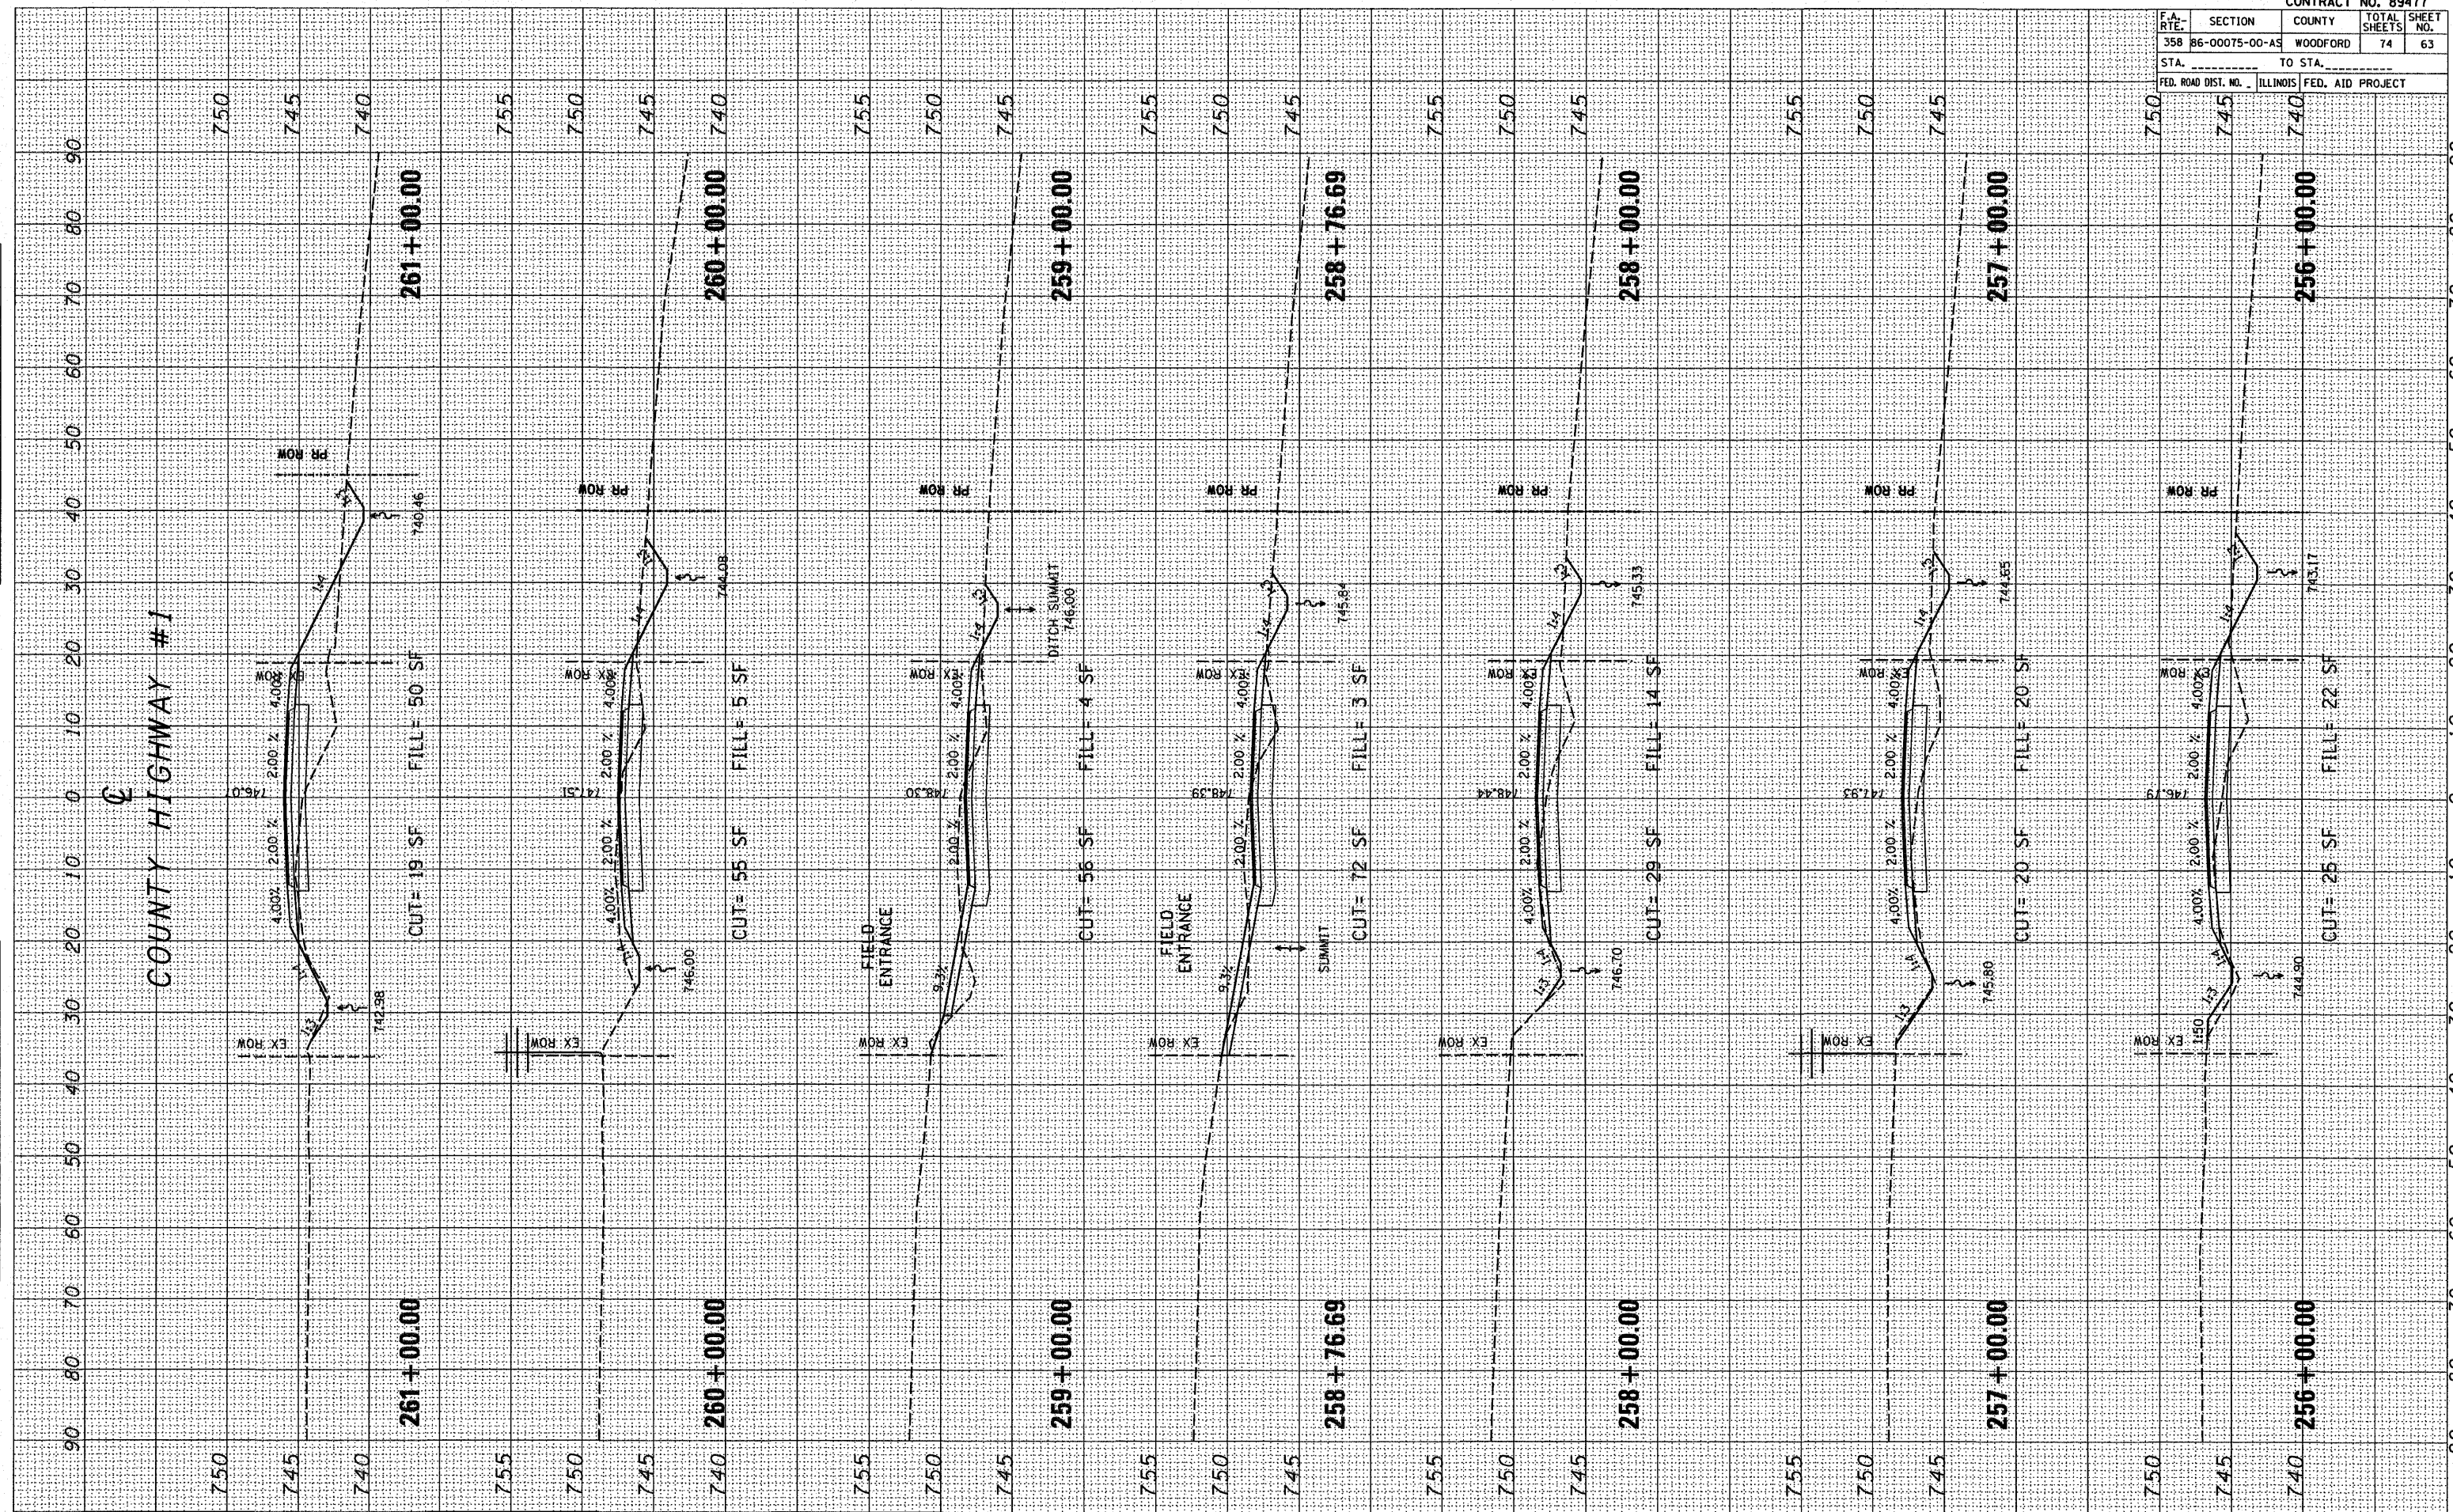

COUNTY HIGHWAY #1 CROSS SECTIONS