


F.A. RTE.	SECTION	COUNTY	TOTAL SHEETS	SHEET NO.
358	86-00075-00-AS	WOODFORD	74	70
STA. _____		TO STA. _____		
FED. ROAD DIST. NO. _____		ILLINOIS FED. AID PROJECT _____		

FINAL SURVEY	BY	DATE
SURVEYED		
NOTE BOOK		
NO.		

ORIGINAL SURVEY	BY	DATE
SURVEYED		
NOTE BOOK		
NO.		

PLOT DATE: \* \* \* \* \*  
 FILE NAME: \* \* \* \* \*  
 PLOT SCALE: \* \* \* \* \*  
 USER NAME: \* \* \* \* \*

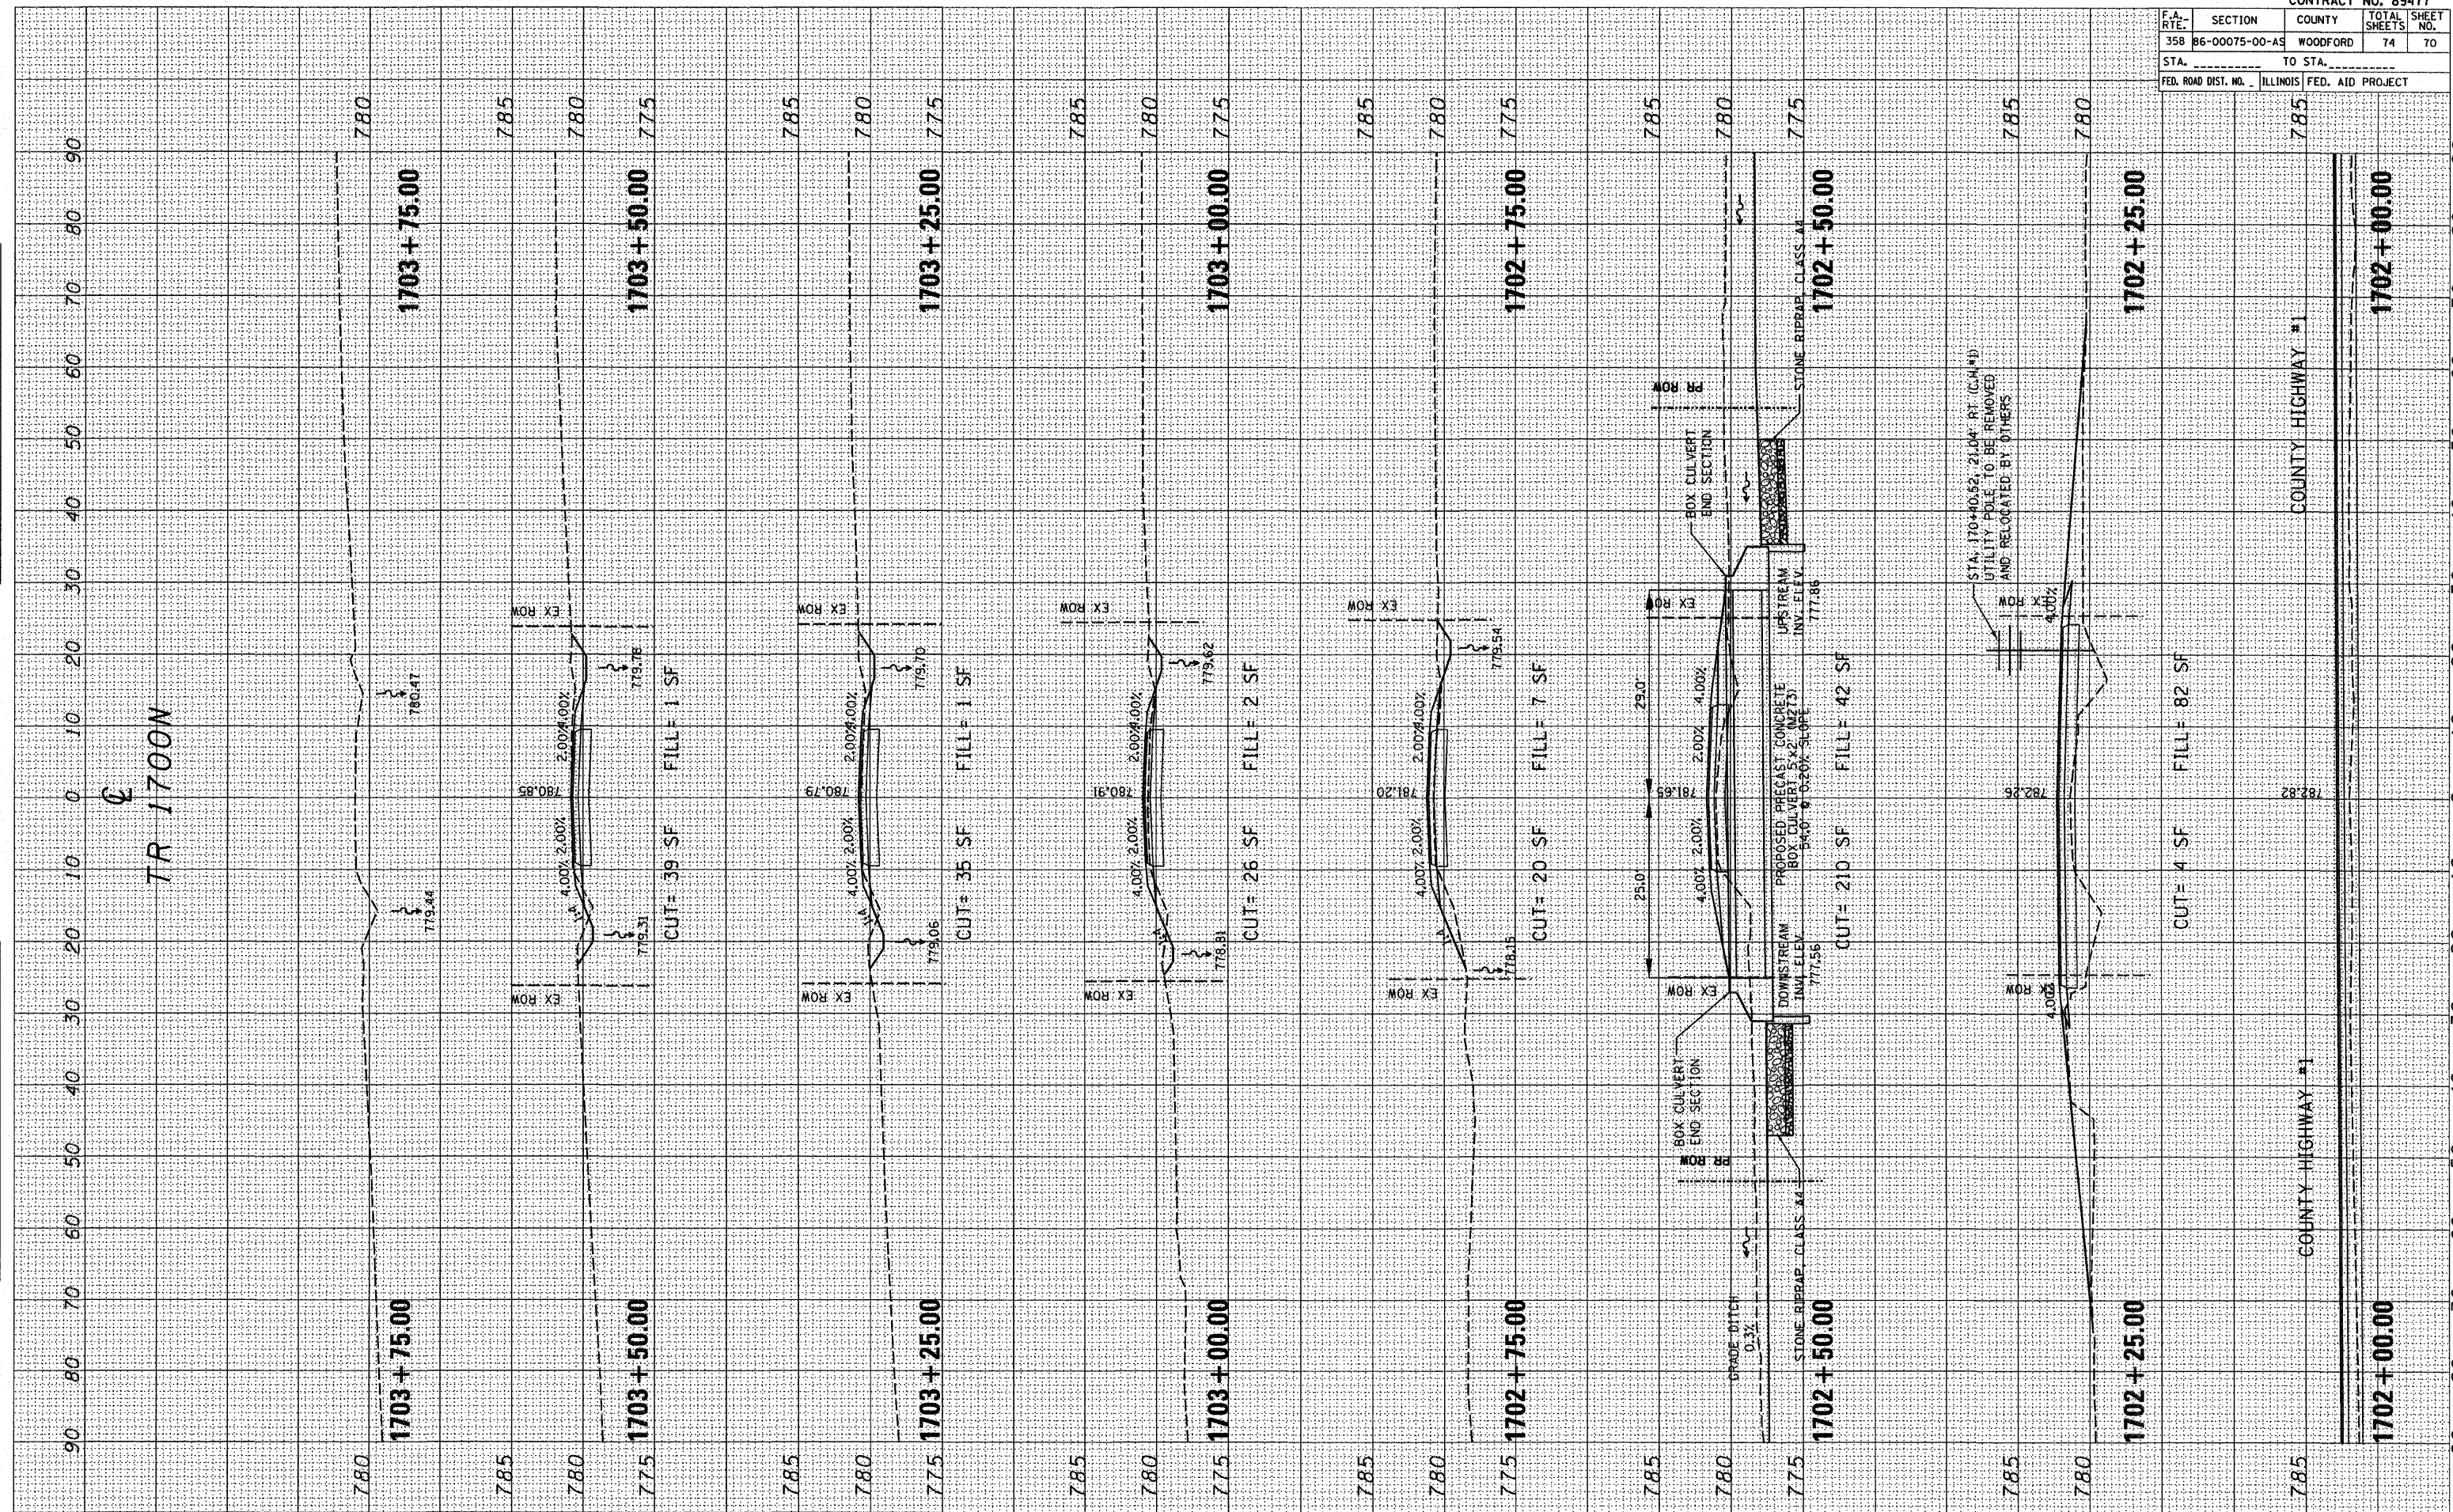

TR 1700N CROSS SECTIONS

SheetSet: 1700 CL2.dwg 4/15/2009 3:06:34 PM