

CONTRACT #	ROUTE #	SECTION #	TOTAL SHEETS	SHEET NO.
89520	FAU 6814	09-00448-13-RS	11	1

CALL J.U.L.I.E.
BEFORE DIGGING
800-892-0123

FAU 6814

ENGINEERING DIVISION
CITY OF GALESBURG, ILLINOIS

PLANS FOR PROPOSED E. KNOX ST. RESURFACING

PROJECT LIMITS: E. KNOX ST. FROM DAY ST. TO GRAND AVE.
FEDERAL PROJECT # ARA-5025(044)
JOB #: C-94-078-09
SECTION 09-00448-13-RS
T 11N, R 1E, S 10 OF THE 4th P.M.


QC/QA HMA

SUMMARY OF QUANTITIES

SEE SHEET NO. 2

INDEX OF SHEETS

SHEET NO. 1	TITLE SHEET
SHEET NO. 2	SUMMARY OF QUANTITIES/ HMA MIX REQUIREMENTS/PAVEMENT DESIGN
SHEET NO. 3-5	TYPICAL SECTIONS/BASE COURSE WIDENING DETAILS
SHEET NO. 6-7	SCHEDULE OF QUANTITIES
SHEET NO. 8	PLAN & PROFILE 1 - STA. 10+00-20+00
SHEET NO. 9	PLAN & PROFILE 2 - STA. 20+00-30+00
SHEET NO. 10	PLAN & PROFILE 3 - STA. 30+00-40+00
SHEET NO. 11	PLAN & PROFILE 4 - STA. 40+00-44+20

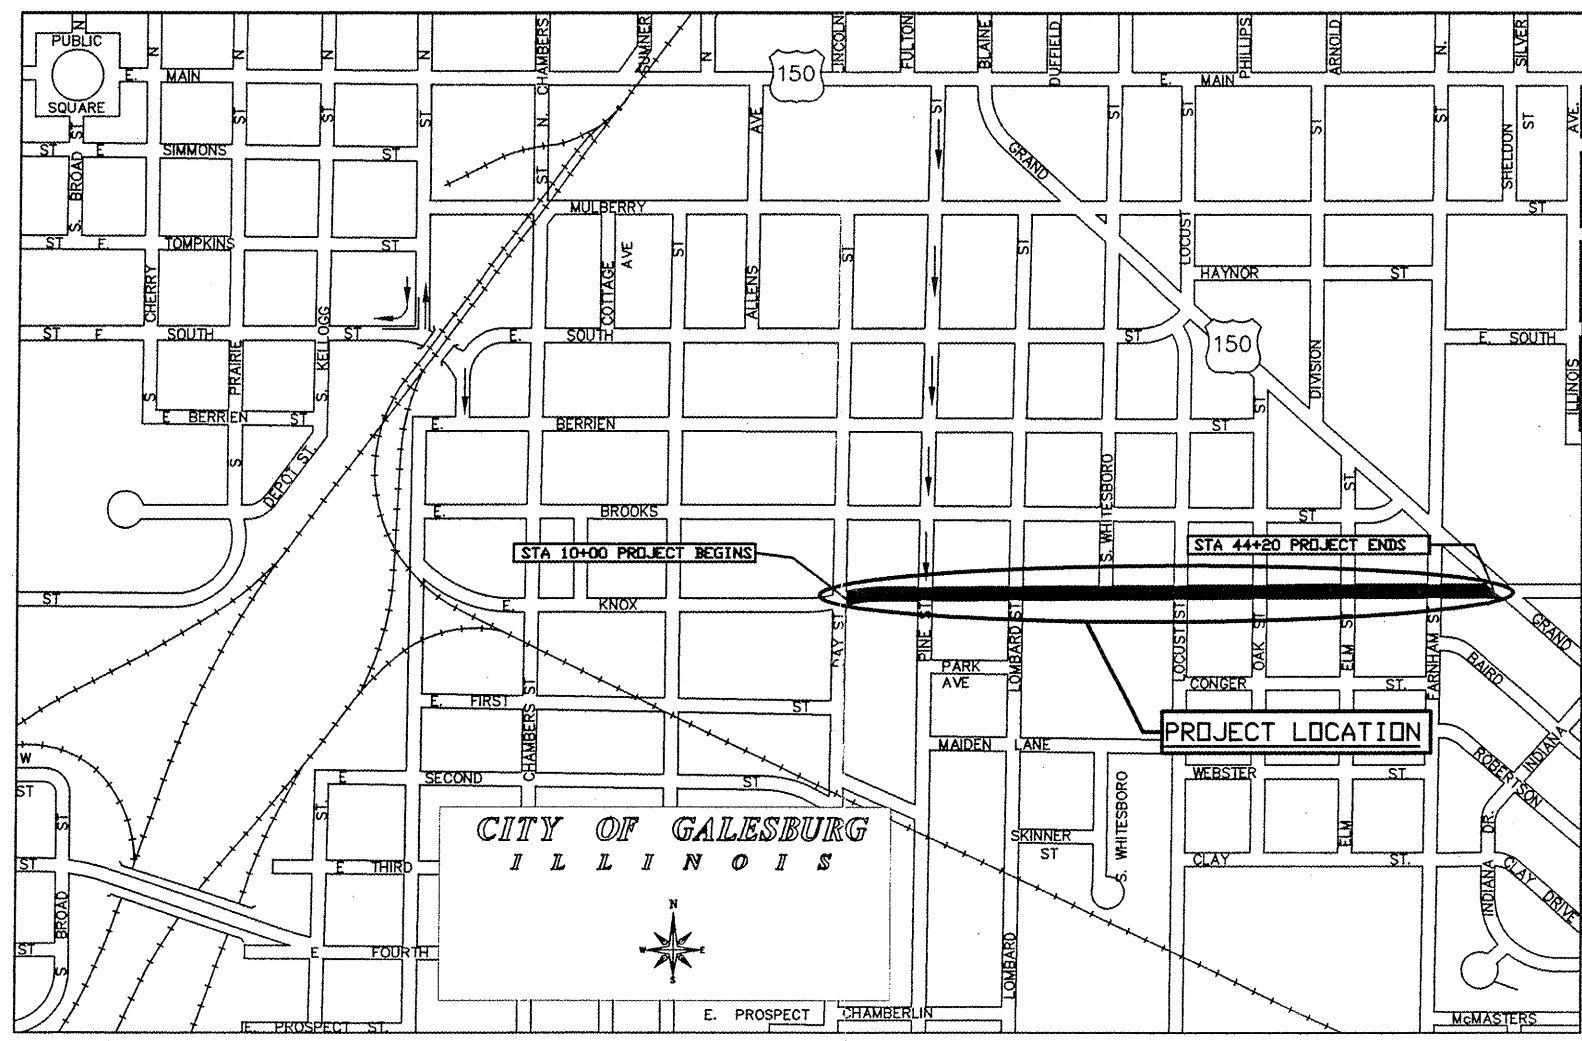

GENERAL LOCATION MAP
NOT TO SCALE


TOTAL GROSS LENGTH OF PROJECT = 3,420 FEET = 0.647 MILES
TOTAL NET LENGTH OF PROJECT = 3,420 FEET = 0.647 MILES

PROJECT DESCRIPTION:

THIS PROJECT CONSISTS OF COLD MILLING THE EXISTING HMA SURFACE AT EITHER 2.25" OR 3.25" AND PLACING 0.75" OF PHMA LEVELING BINDER MM IL-4.75 N50, 1.5" OF PHMA SURFACE COURSE MIX "D" N50, AND FOR PART OF THE PROJECT LIMITS PLACING 1.0" OF LEVELING BINDER IL-9.5. WORK ALSO INCLUDES VARIOUS SIDEWALK REPAIRS FOR ADA COMPLIANCY, CURB REPAIRS, UTILITY ADJUSTMENTS, THERMOPLASTIC PAVEMENT MARKINGS, AND OTHER COLLATERAL WORK.

HIGHWAY STANDARDS

STD. NO.	DESCRIPTION
00001-05	STANDARD SYMBOLS ABBREVIATIONS & PATTERNS
42401-05	CURB RAMPS FOR SIDEWALK
44221-03	CLASS C&D PATCHES
60406-04	FRAME & GRATE TYPE 3
60601-04	CONCRETE CURB TYPE B & COMBINATION CONCRETE C&G
70131-03	LANE CLOSURE 2L2W SHORT-TIME OPERATIONS
70131-03	LANE CLOSURE 2L2W MOVING OPERATIONS DAY ONLY
70151-05	URBAN CLOSURE 2L2W UNDIVIDED
70171-06	URBAN LANE CLOSURE MULTILANE INTERSECTION
70181-04	LANE CLOSURE MULTILANE 1W2W WITH CROSSWALK OR SIDEWALK CLOSURE
70191-01	TRAFFIC CONTROL DEVICES
78001-02	TYPICAL PAVEMENT MARKINGS



ENGINEERING DIVISION
CITY OF GALESBURG ILLINOIS

APPROVED 4/1/2009
Wayne E. Carl
LOCAL AGENCY REPRESENTATIVE

PASSED April 9 2009

Dan C. Pie
DISTRICT 4 ENGINEER OF LOCAL ROADS & STREETS

RELEASING FOR BID
BASED ON LIMITED
REVIEW

April 9 2009
[Signature]
DEPUTY DIRECTOR OF HIGHWAYS, REGION 4 ENGINEER
STATE OF ILLINOIS
DEPARTMENT OF TRANSPORTATION

TITLE SHEET

E. KNOX ST. RESURFACING
SECTION # 09-00448-13-RS
FAU ROUTE 6814
JOB # C-94-078-09
CONTRACT # 89520

