
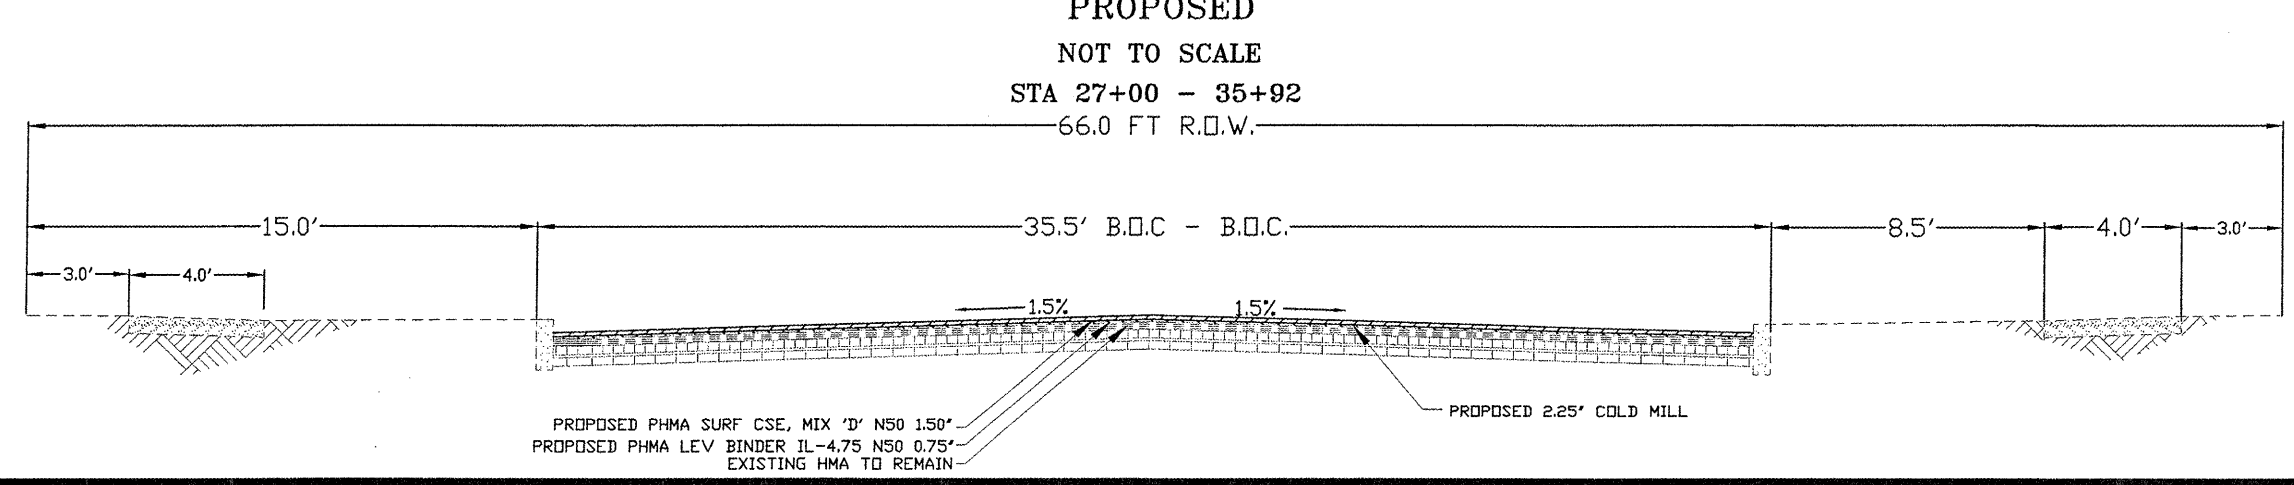
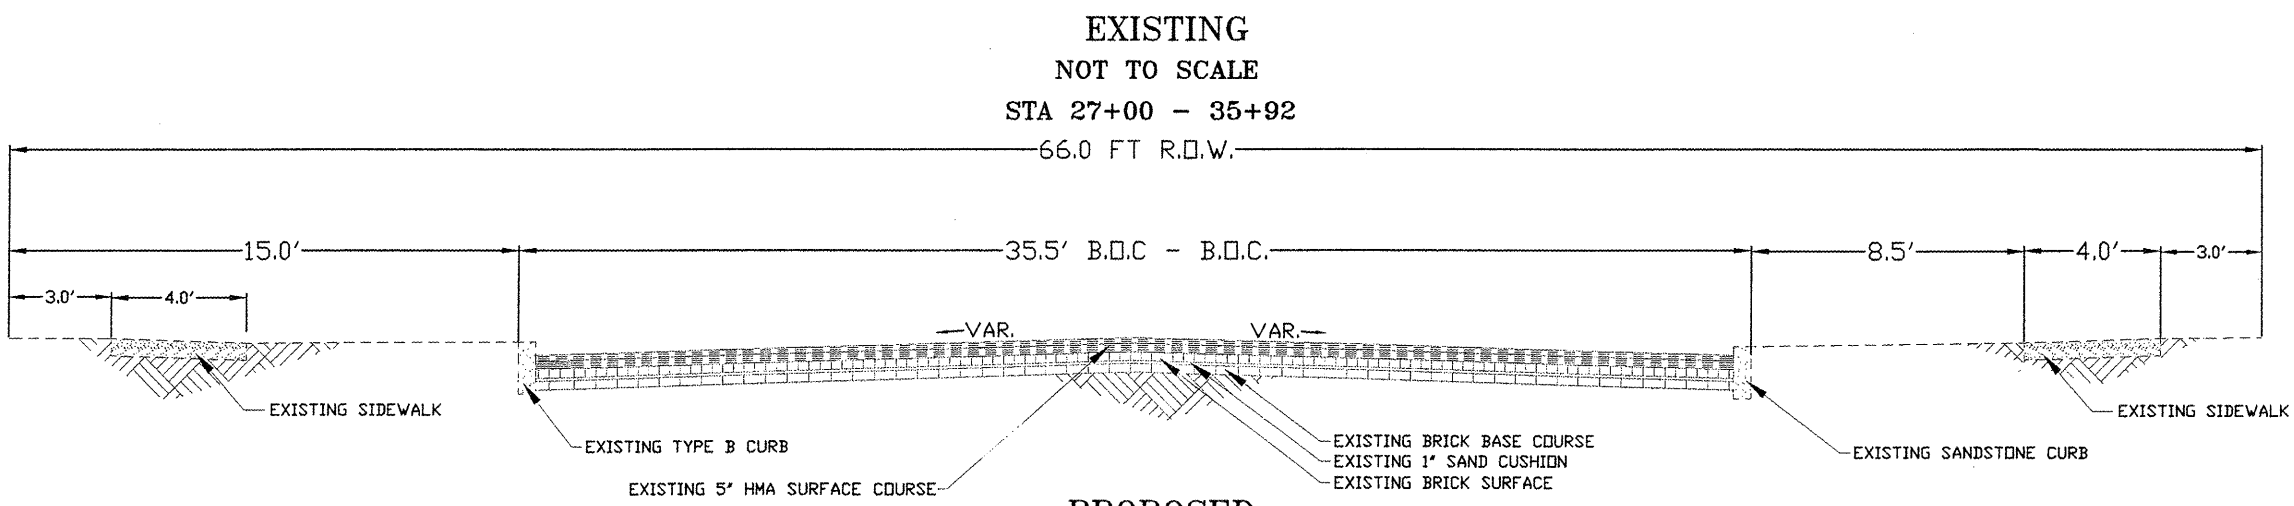
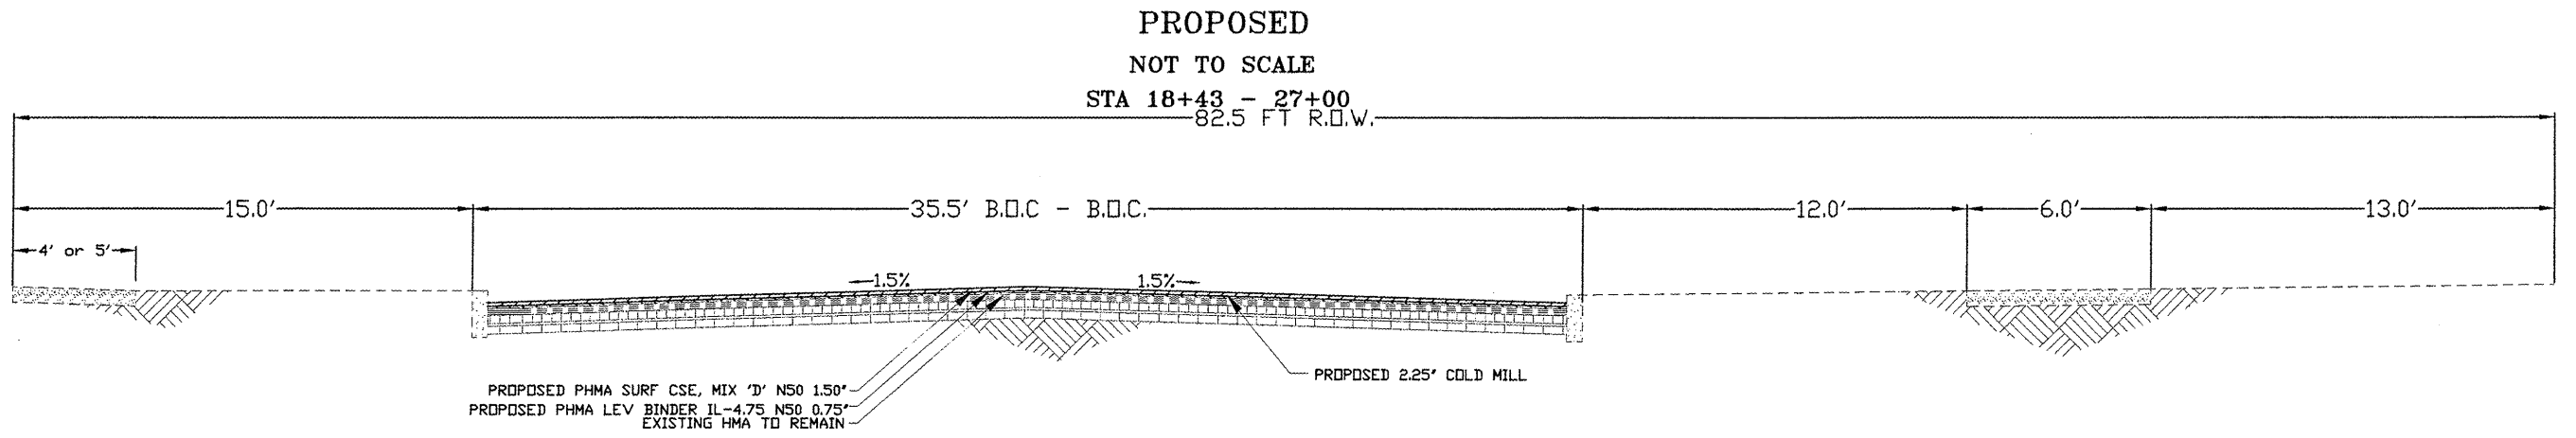


TYPICAL SECTIONS (CONT.)
E. KNOX ST.

CONTRACT #	ROUTE #	SECTION #	TOTAL SHEETS	SHEET NO.
89520	FAU 6814	09-00448-13-RS	11	4

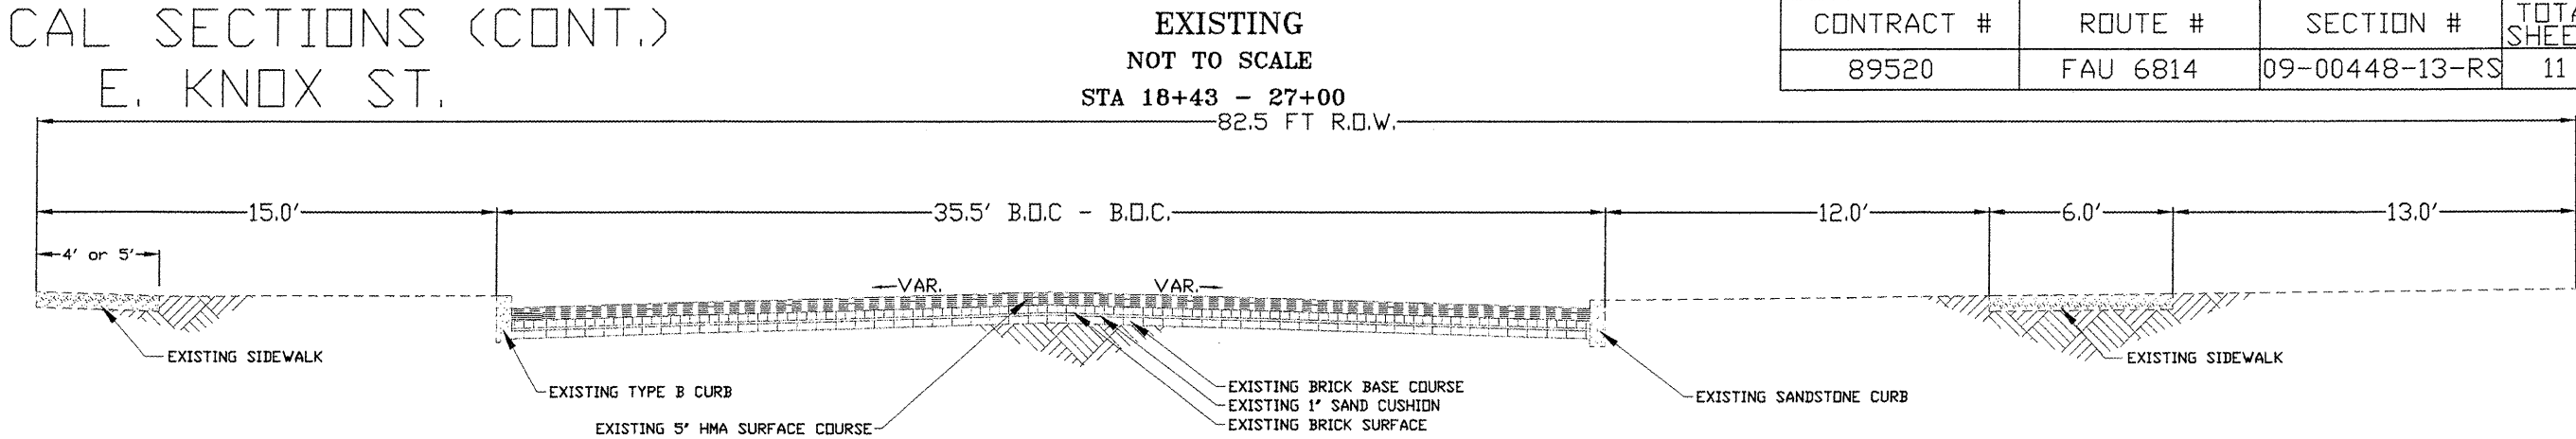

TYPICAL SECTIONS-E. KNOX ST 2

E. KNOX ST. RESURFACING
SECTION # 09-00448-13-RS
FAU ROUTE 6814
JOB # C-94-078-09
CONTRACT # 89520

ALESBURG, ILLINOIS
Proud Past • Strong Future