

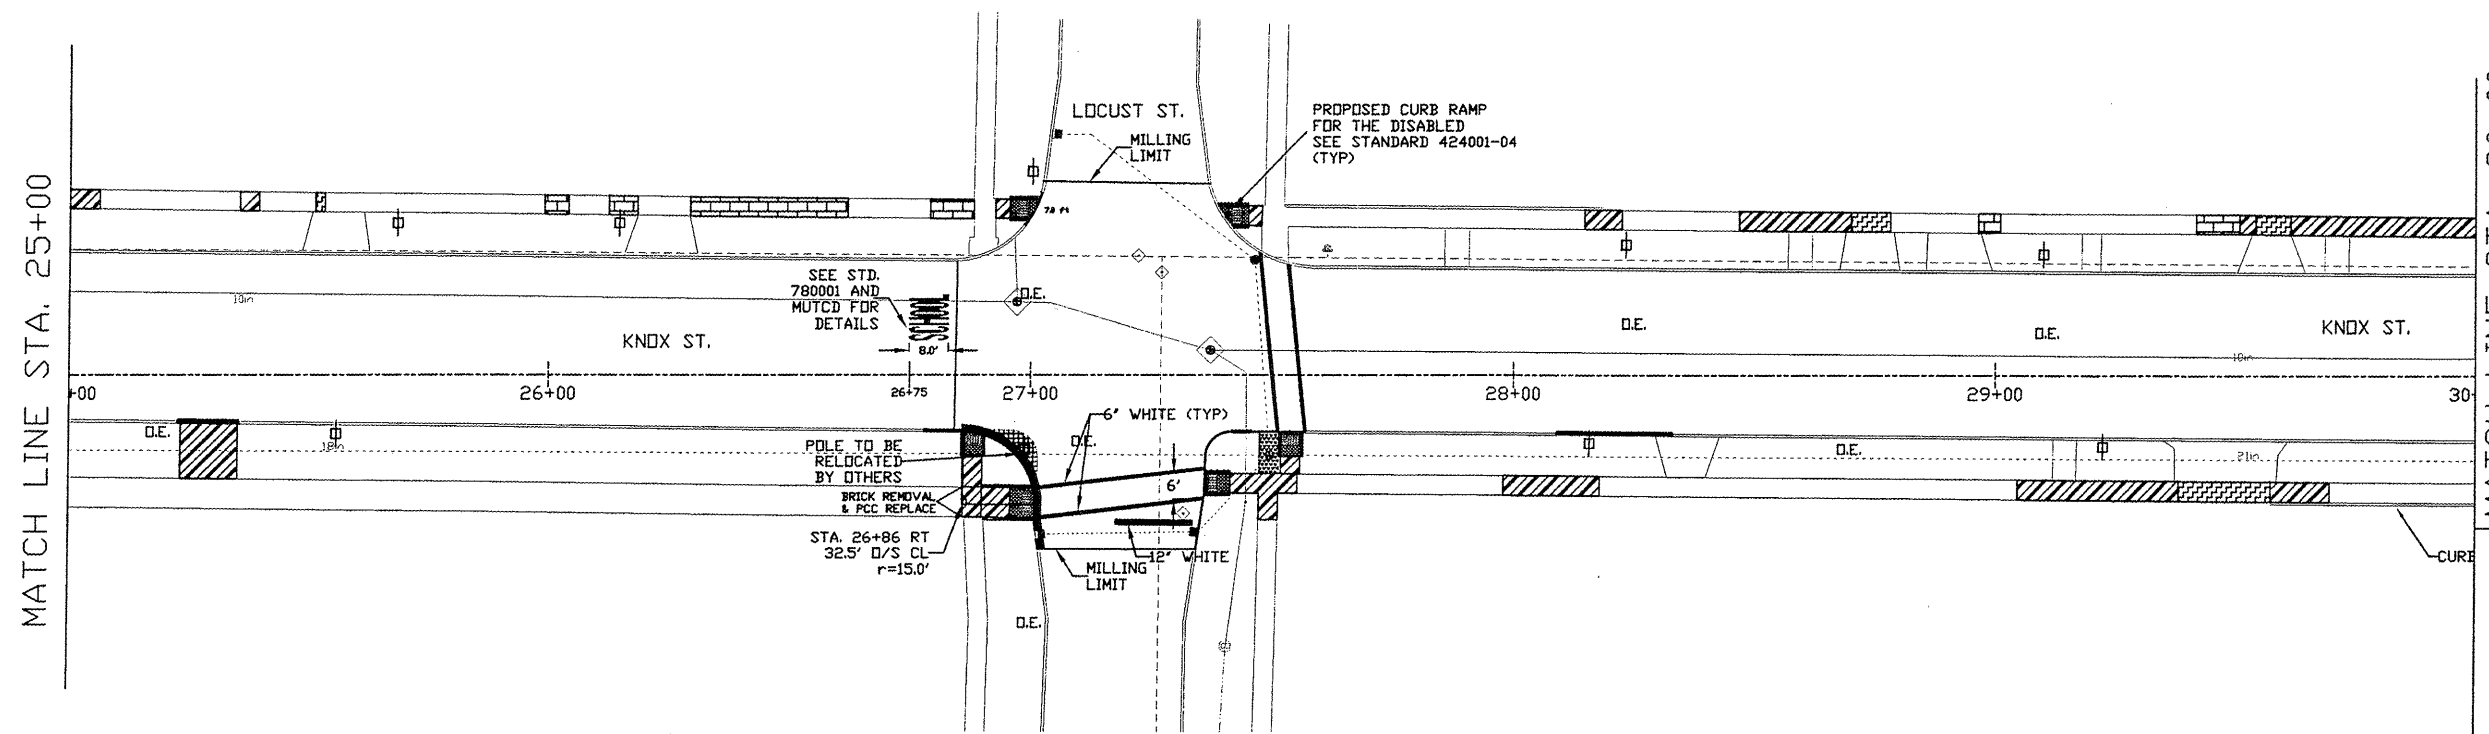


CONTRACT #	ROUTE #	SECTION #	TOTAL SHEETS	SHEET NO.
89520	FAU 6814	09-00448-13-RS	11	9

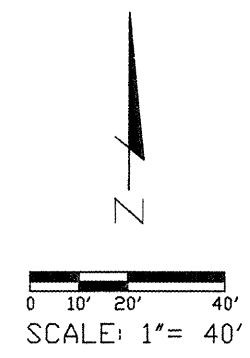

- SIDEWALK REMOVAL
- BRICK SIDEWALK REMOVAL AND REPLACEMENT
- PC CDNC SIDEWALK 4
- PC CDNC SIDEWALK 6
- PC CDNC SIDEWALK 8
- SIDEWALK REMOVAL AND NO REPLACE
- CURB REMOVAL AND REPLACE
- BRICK SURFACE REMOVAL - BJ
- CLASS C PATCHES
- PCC BASE COURSE
  
- CENTERLINE STATIONING
- EXISTING E.O.P.
- EXISTING WATER MAIN
- SANITARY SEWER
- D.E. OVERHEAD ELECTRIC
- STORM SEWER

**PLAN & PROFILE 2**  
 STA 20+00 - 30+00  
 E. KNOX ST. RESURFACING  
 SECTION # 09-00448-13-RS  
 FAU ROUTE 6814  
 JOB # C-94-078-09  
 CONTRACT # 89520

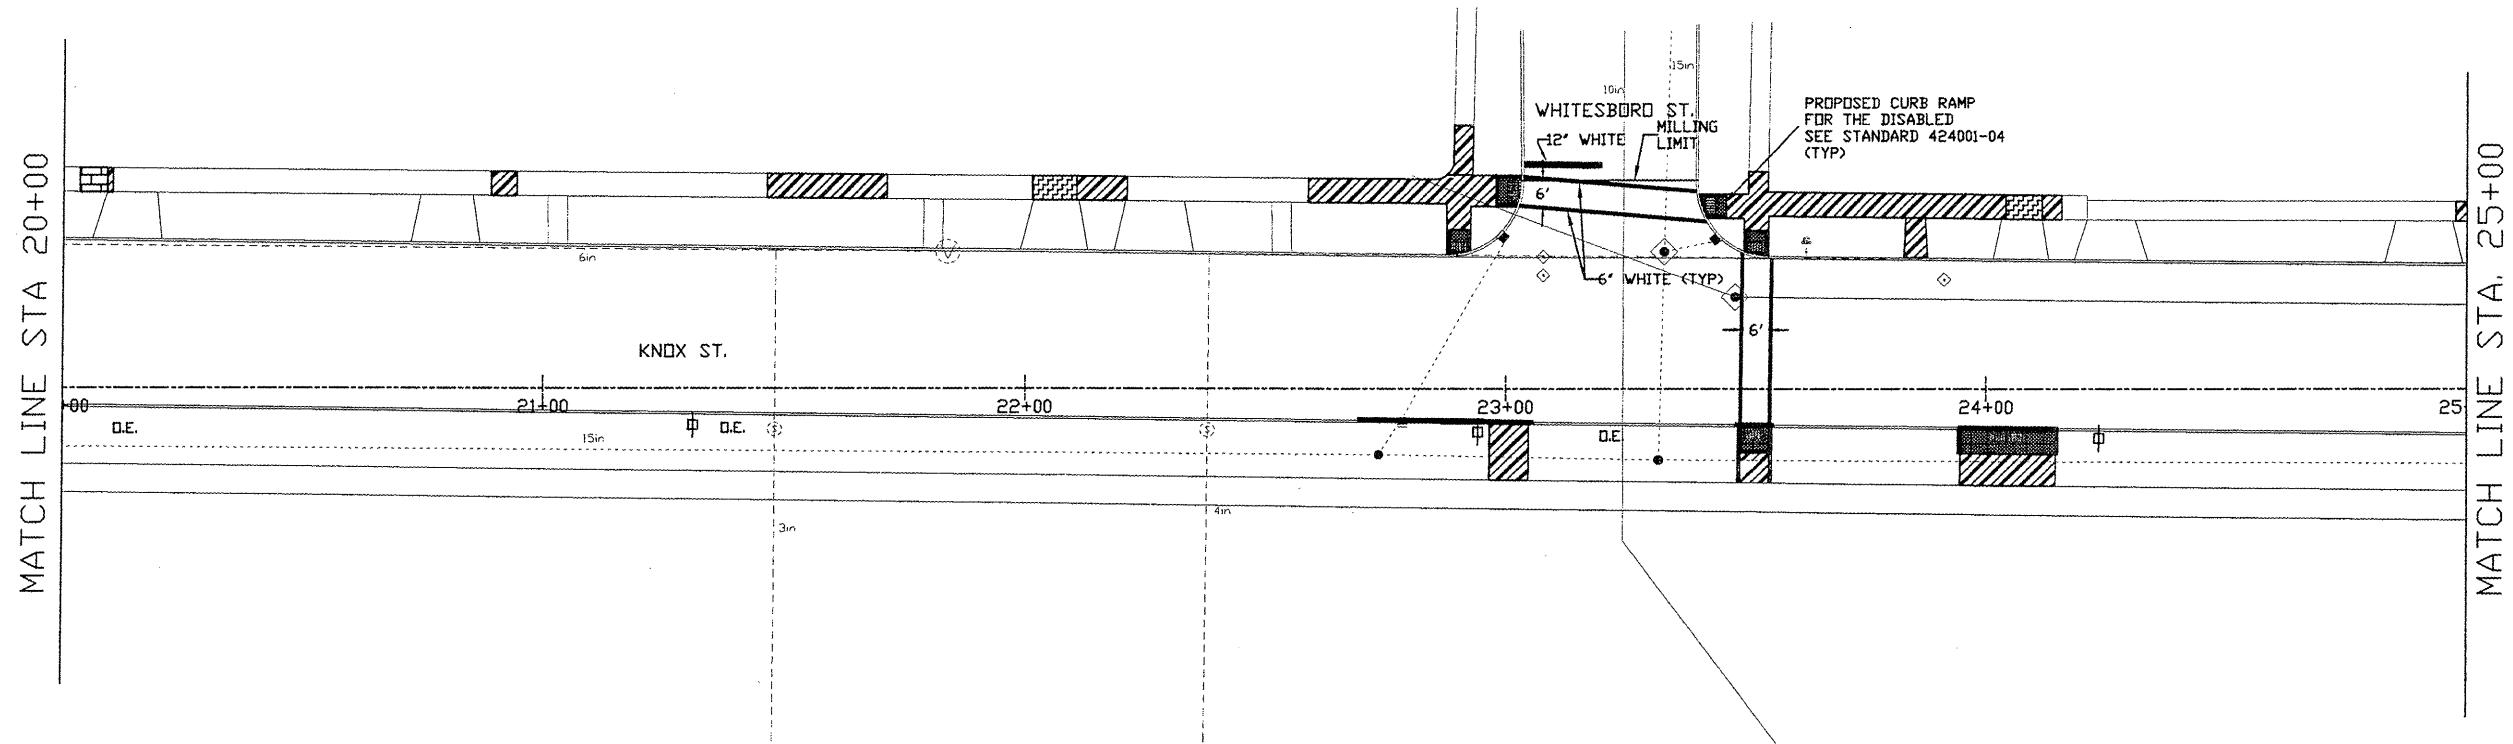