


| | | | | |
|------------|----------|----------------|--------------|-----------|
| CONTRACT # | ROUTE # | SECTION # | TOTAL SHEETS | SHEET NO. |
| 89520 | FAU 6814 | 09-00448-13-RS | 11 | 11 |

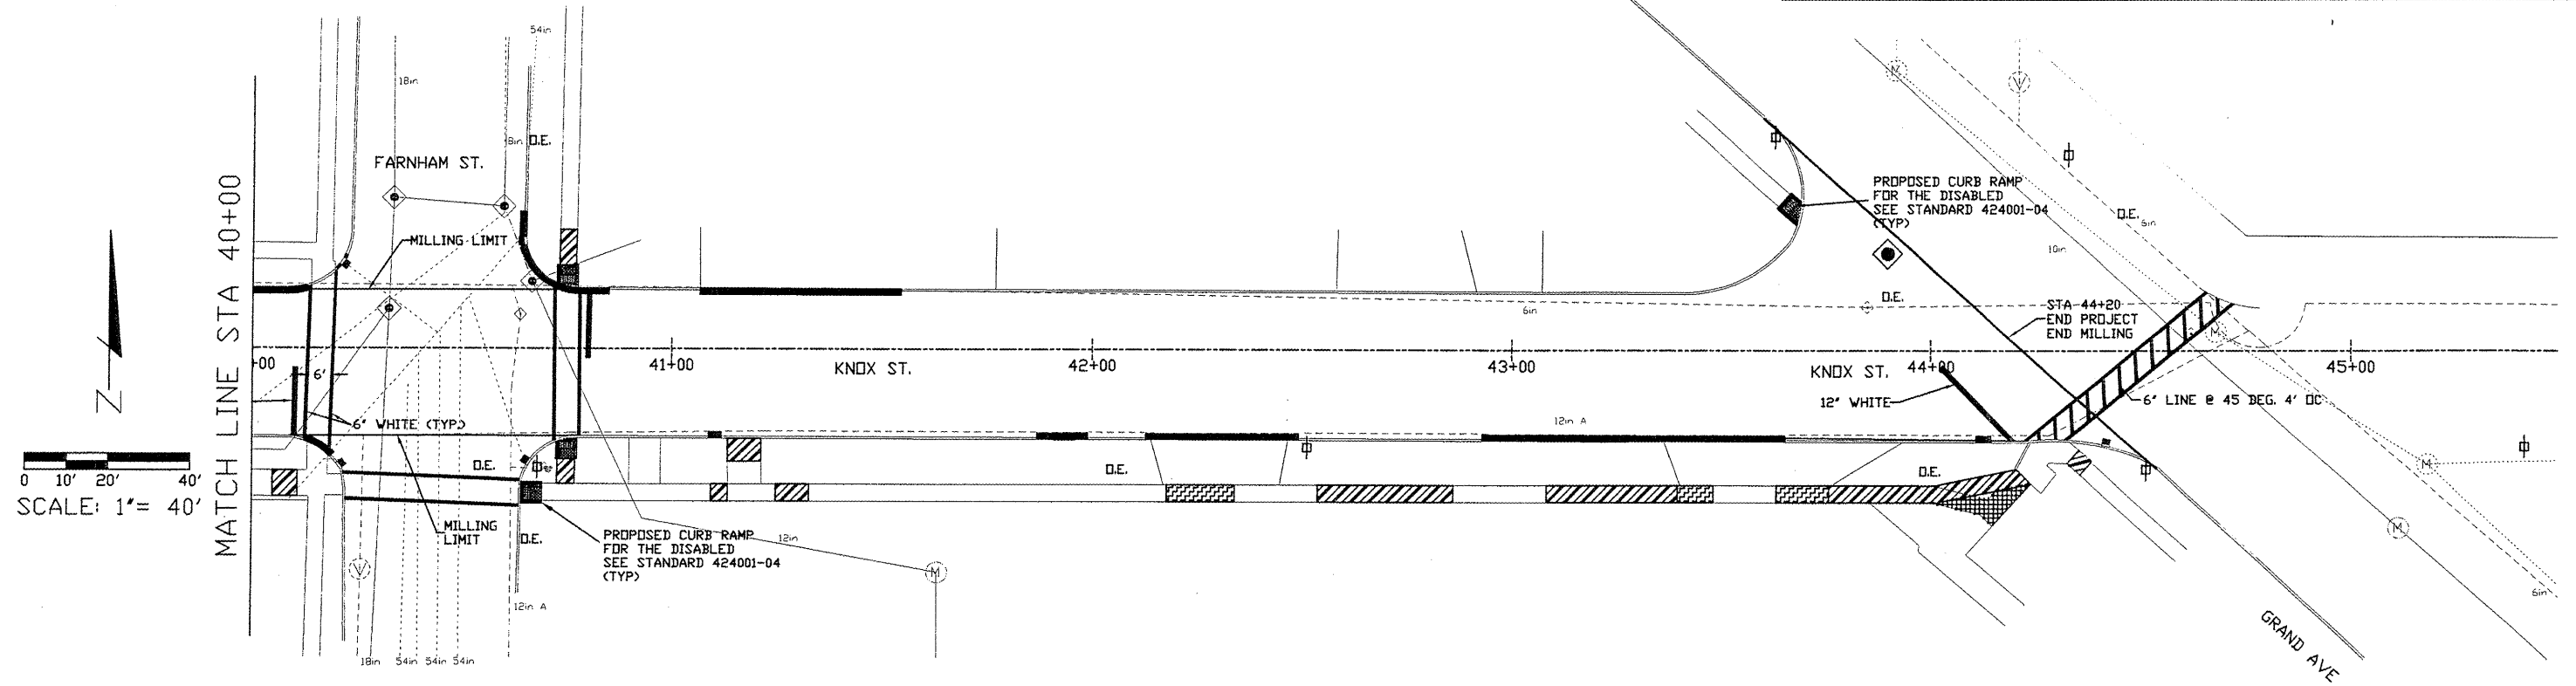

- SIDEWALK REMOVAL
 - BRICK SIDEWALK REMOVAL AND REPLACEMENT
 - PC CONC SIDEWALK 4
 - PC CONC SIDEWALK 6
 - PC CONC SIDEWALK 8
 - SIDEWALK REMOVAL AND NO REPLACE
 - CURB REMOVAL AND REPLACE
 - BRICK SURFACE REMOVAL - BJ
 - CLASS C PATCHES
 - PCC BASE COURSE
-
- CENTERLINE STATIONING
 - EXISTING E.O.P.
 - EXISTING WATER MAIN
 - SANITARY SEWER
 - D.E. OVERHEAD ELECTRIC
 - STORM SEWER

PLAN & PROFILE 4
 STA 40+00 - 44+20
 E. KNOX ST. RESURFACING
 SECTION # 09-00448-13-RS
 FAU ROUTE 6814
 JOB # C-94-078-09
 CONTRACT # 89520

