
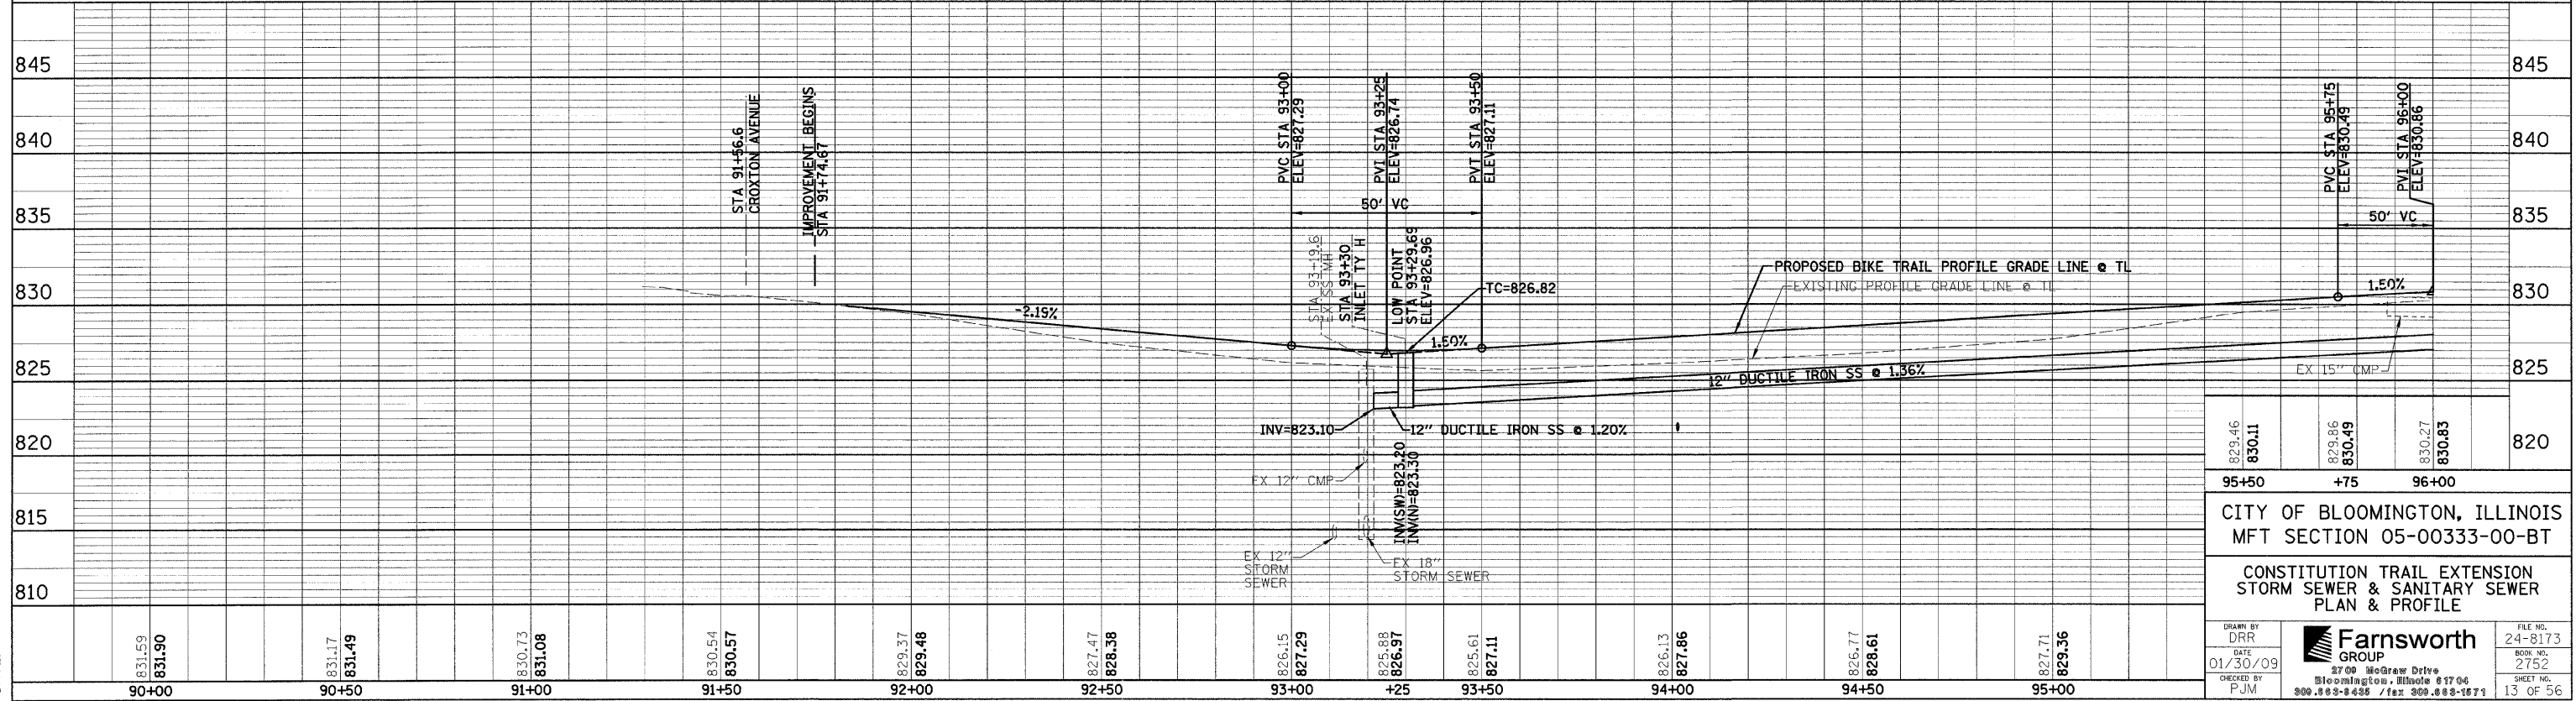
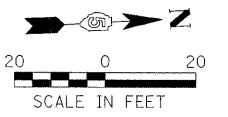


F.A. RTE.	SECTION	COUNTY	TOTAL SHEETS	SHEET NO.
05-00333-00-BT	MCLEAN	56	13	
STA. 91+74.67		TO STA. 96+00		
FED. ROAD DIST. NO.		ILLINOIS FED. AID PROJECT		

**NOTES:**  
 1. ALL STATIONING AND OFFSETS ARE BASED UPON THE BIKE TRAIL TRANSIT LINE.  
 2. FOR WATER MAIN INFORMATION, SEE THE BIKE TRAIL PLAN & PROFILE SHEETS.

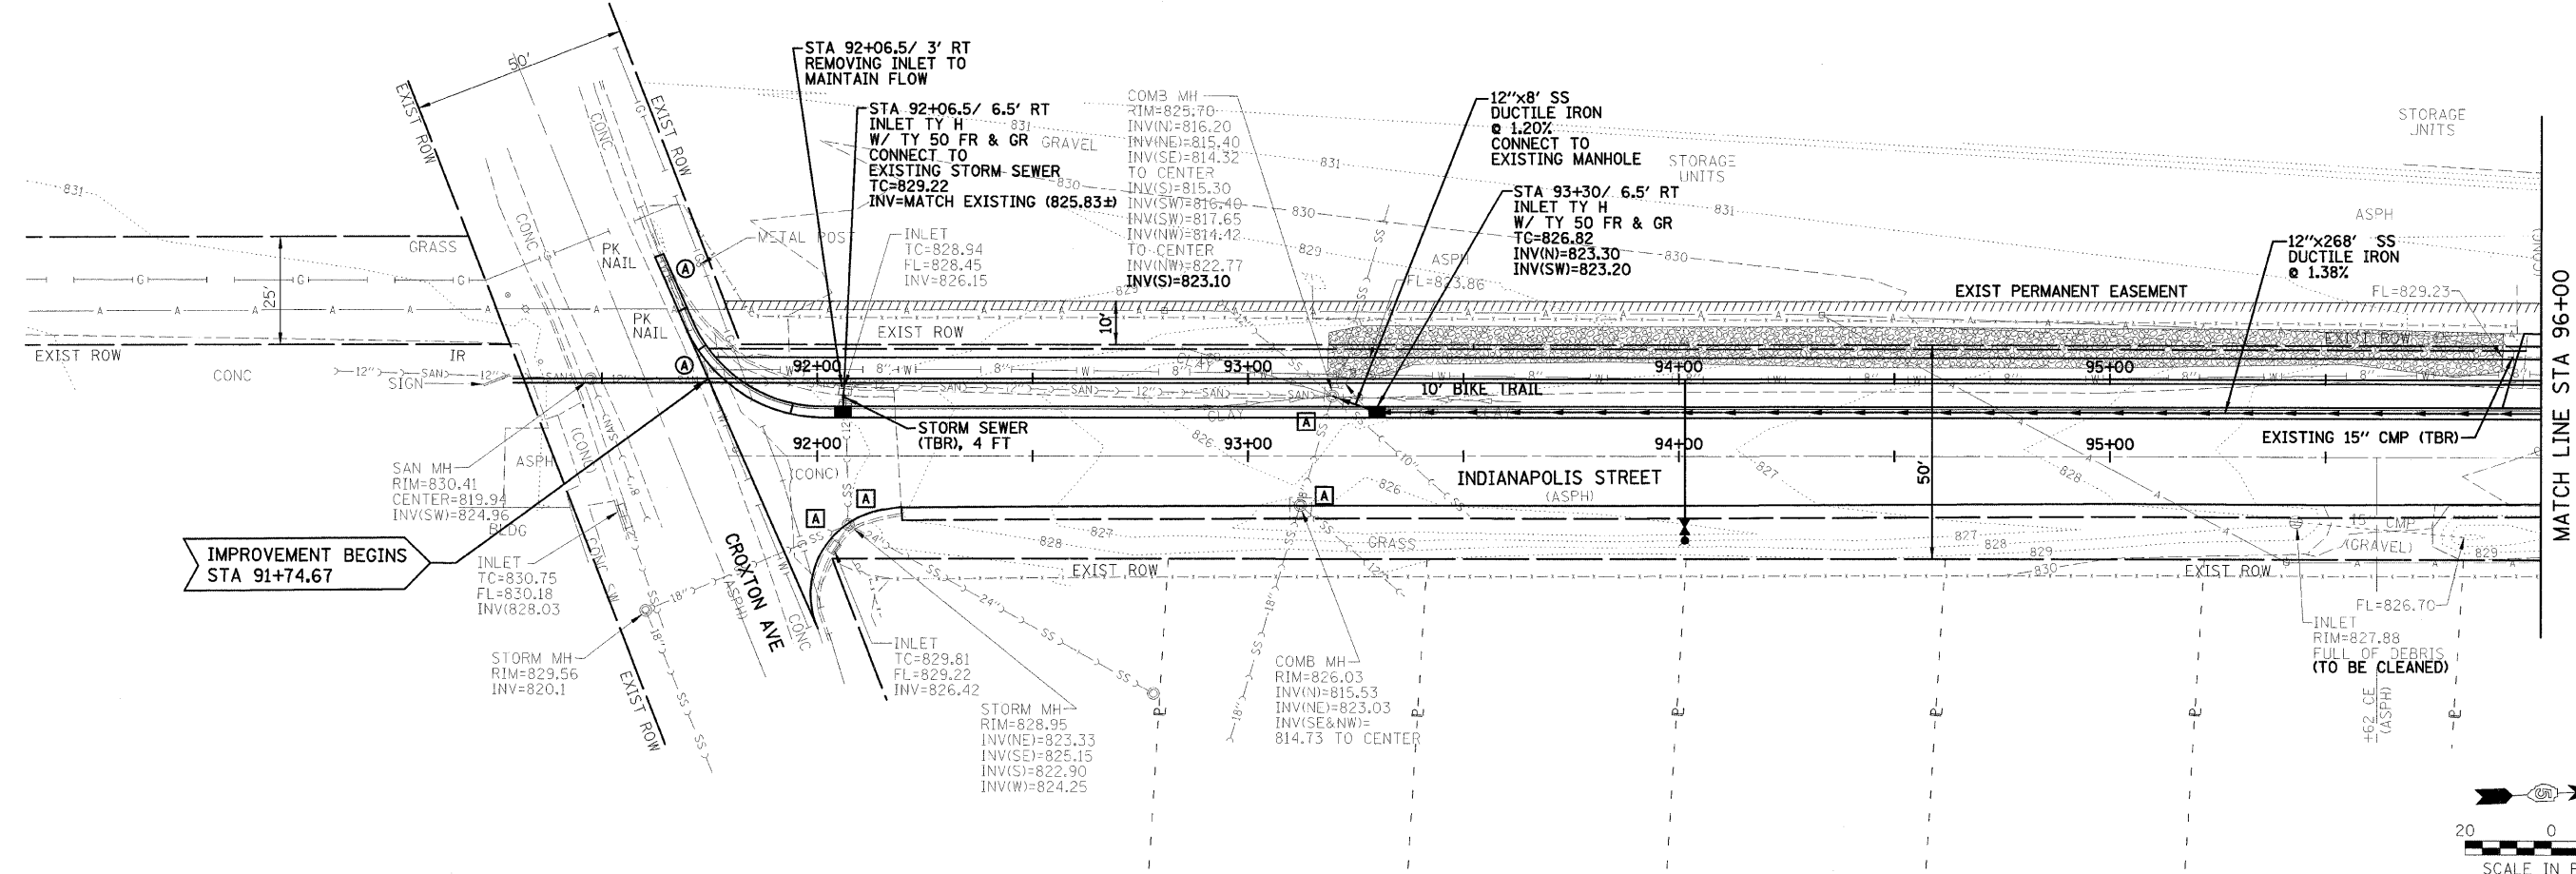

829.46	830.11	829.86	830.49	830.27	830.83
95+50	96+00	96+00	96+00	96+00	96+00
CITY OF BLOOMINGTON, ILLINOIS MFT SECTION 05-00333-00-BT					
CONSTITUTION TRAIL EXTENSION STORM SEWER & SANITARY SEWER PLAN & PROFILE					
DRAWN BY DRP	DATE 01/30/09	CHECKED BY PJM		FILE NO. 24-8173 SHEET NO. 2752	
Farnsworth GROUP 2700 McGraw Drive Bloomington, Illinois 61704 309.833-8433 / fax 309.833-1571				SHEET NO. 13 OF 56	

FILE:  
DATE: