
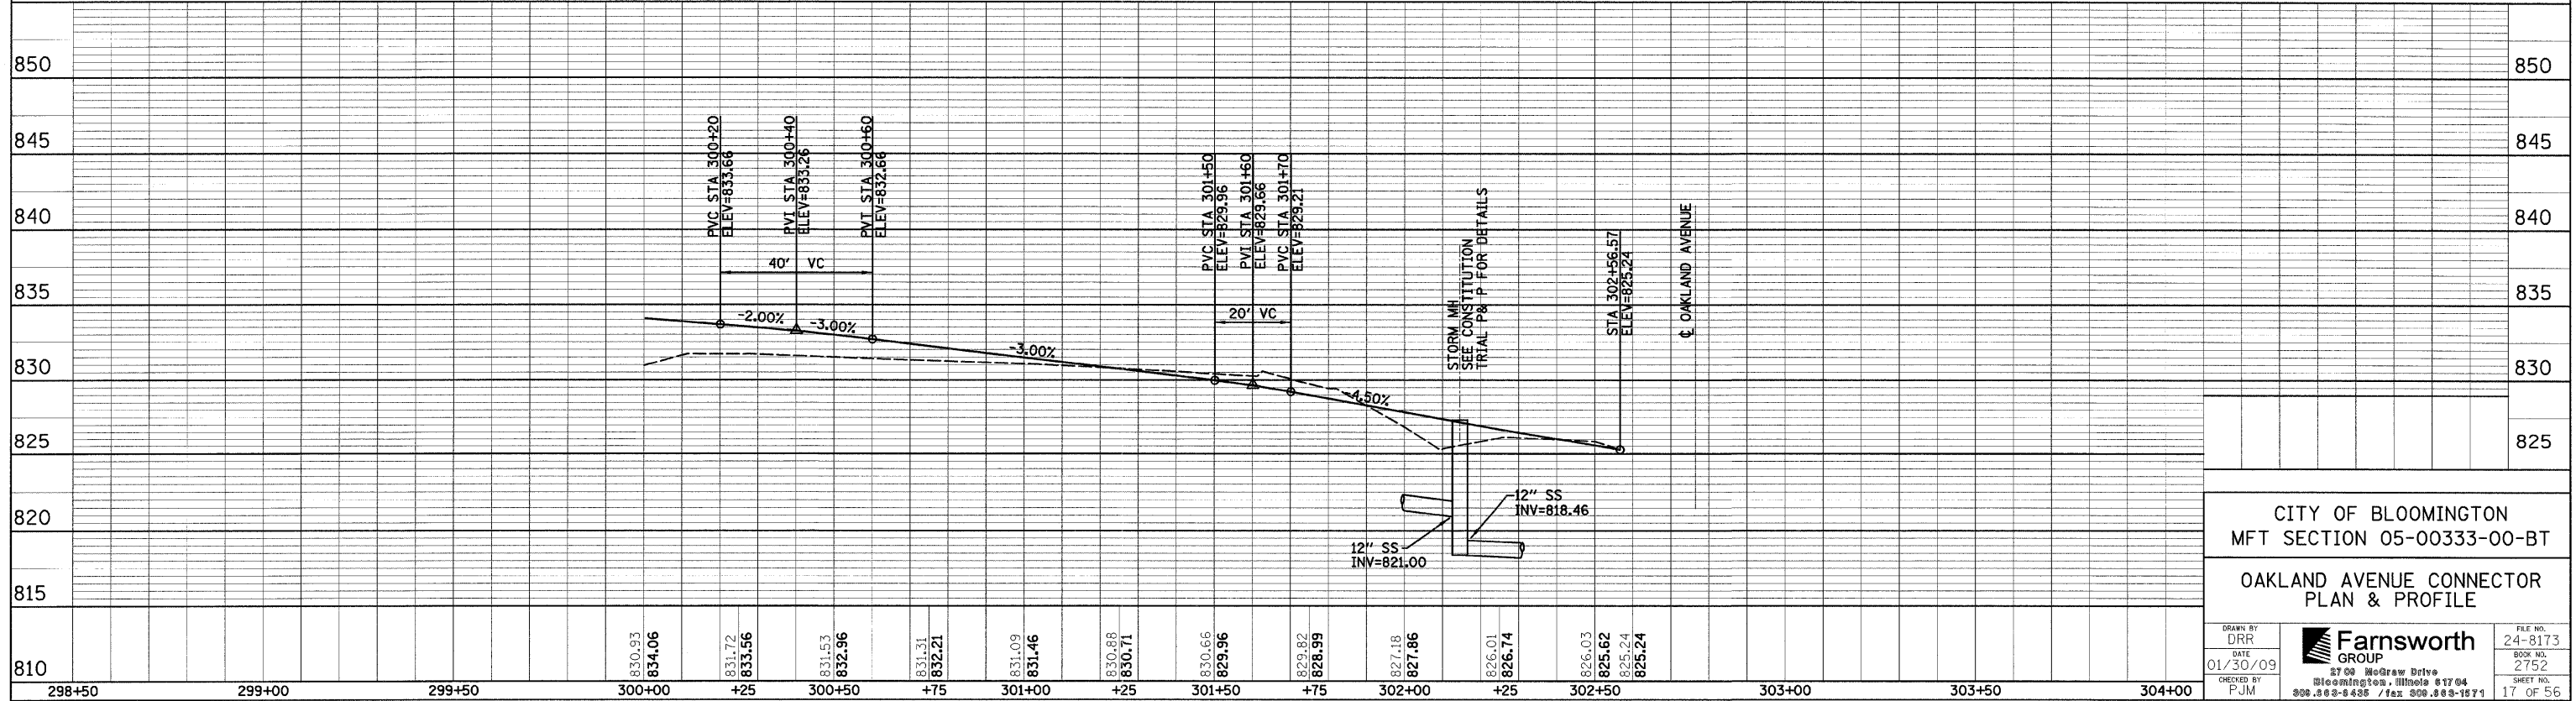


F.A. RTE.	SECTION	COUNTY	TOTAL SHEETS	SHEET NO.
05-00333-00-BT	McLEAN	56	17	
STA. 300+00 TO STA. 302+55.57				
FED. ROAD DIST. NO.		ILLINOIS FED. AID PROJECT		

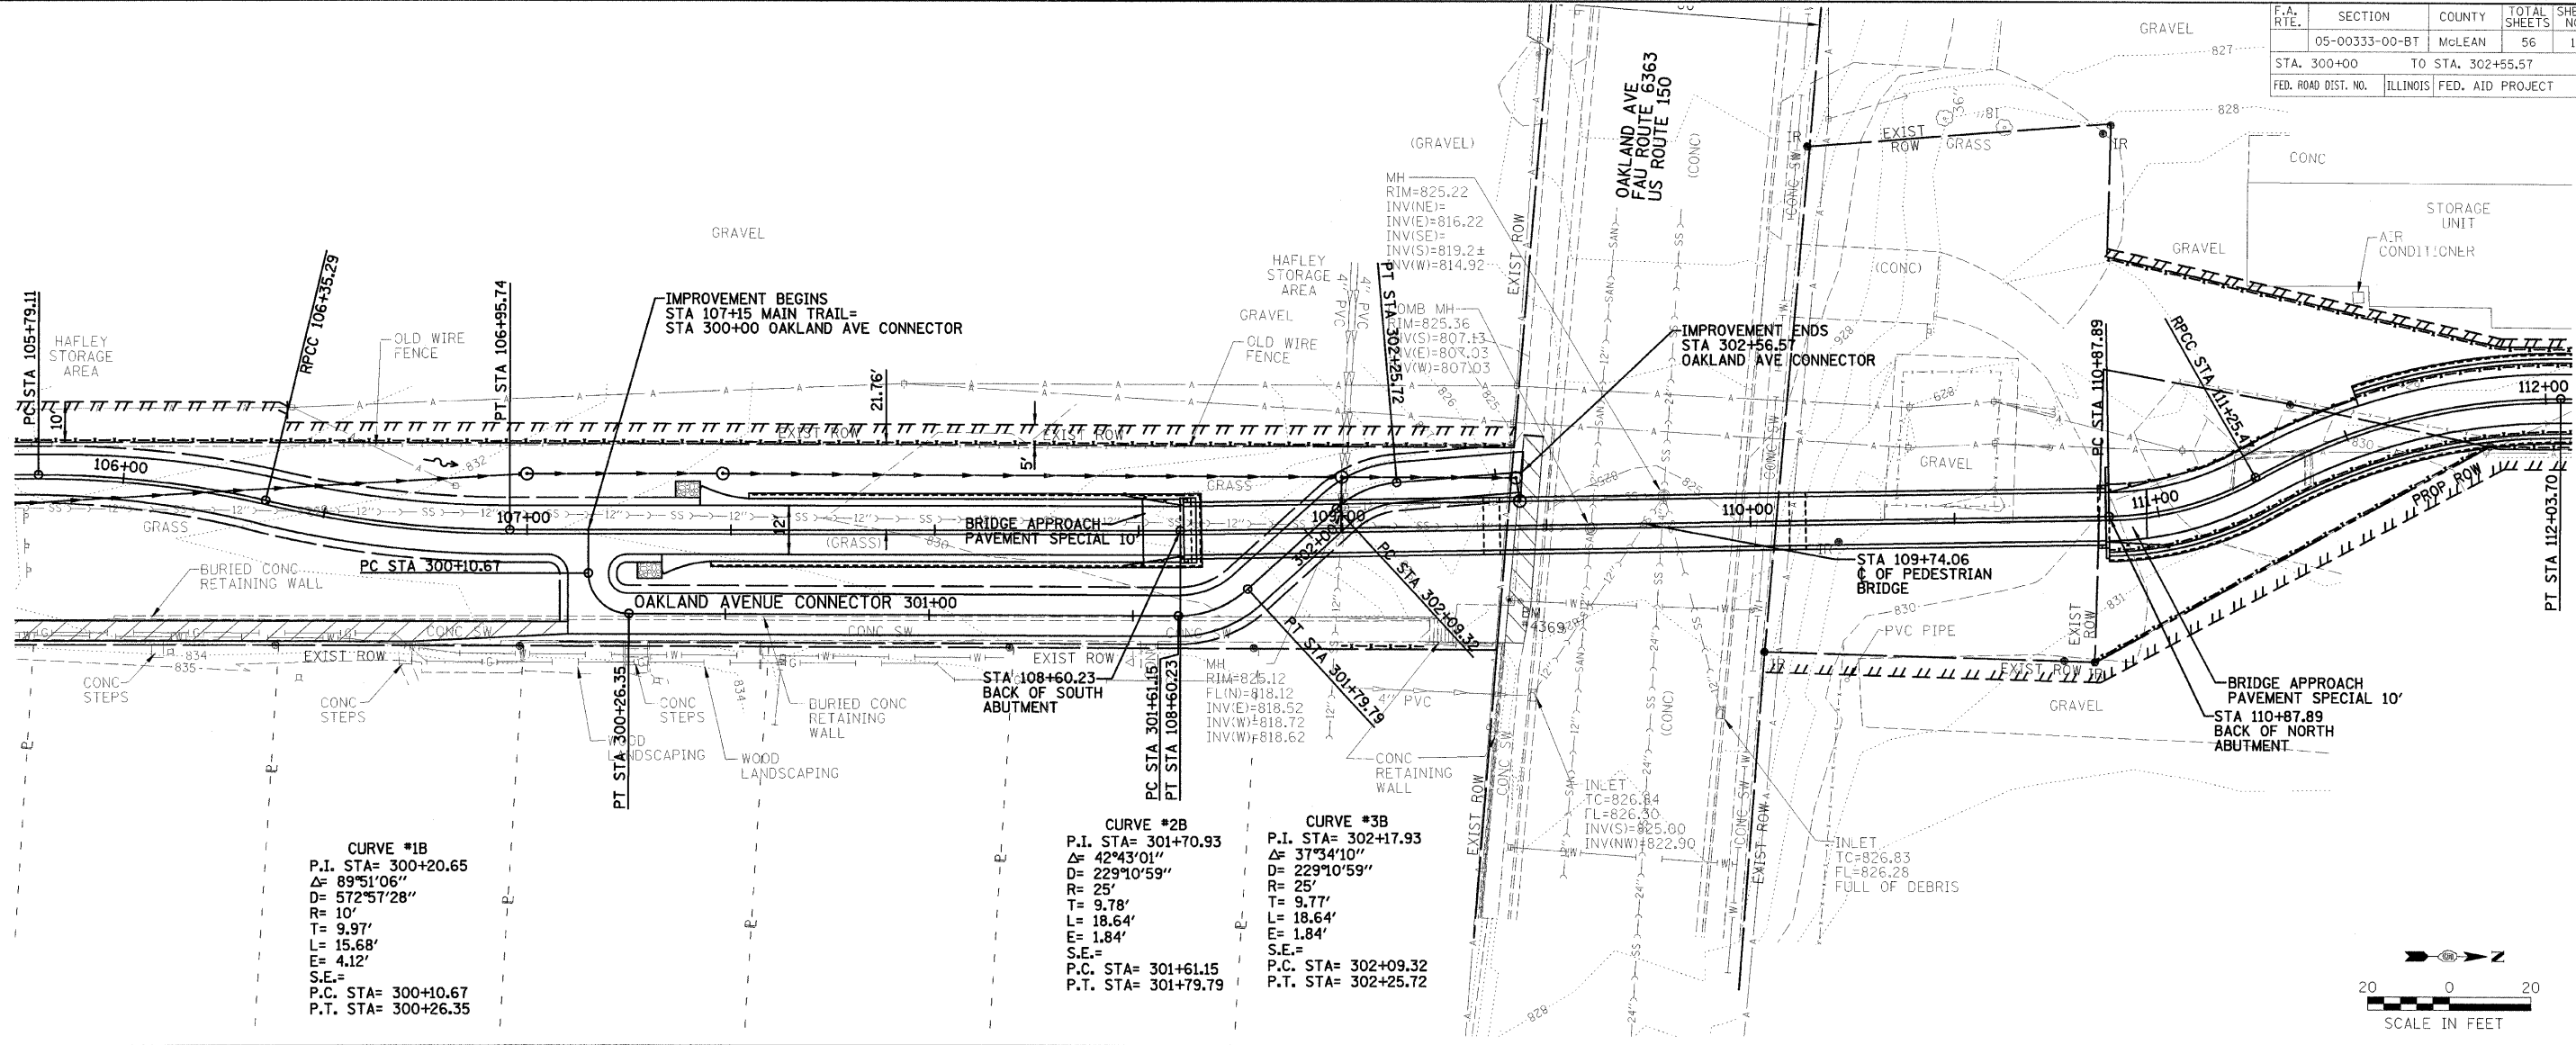

CITY OF BLOOMINGTON
MFT SECTION 05-00333-00-BT
OAKLAND AVENUE CONNECTOR
PLAN & PROFILE

DRAWN BY DRR	FILE NO. 24-8173
DATE 01/30/09	BOOK NO. 2752
CHECKED BY PJM	SHEET NO. 17 OF 56