


MFT SECTION 05-00333-00-BT  
STREET CROSS SECTIONS  
SCALE: H 1" = 5' V 1" = 5'

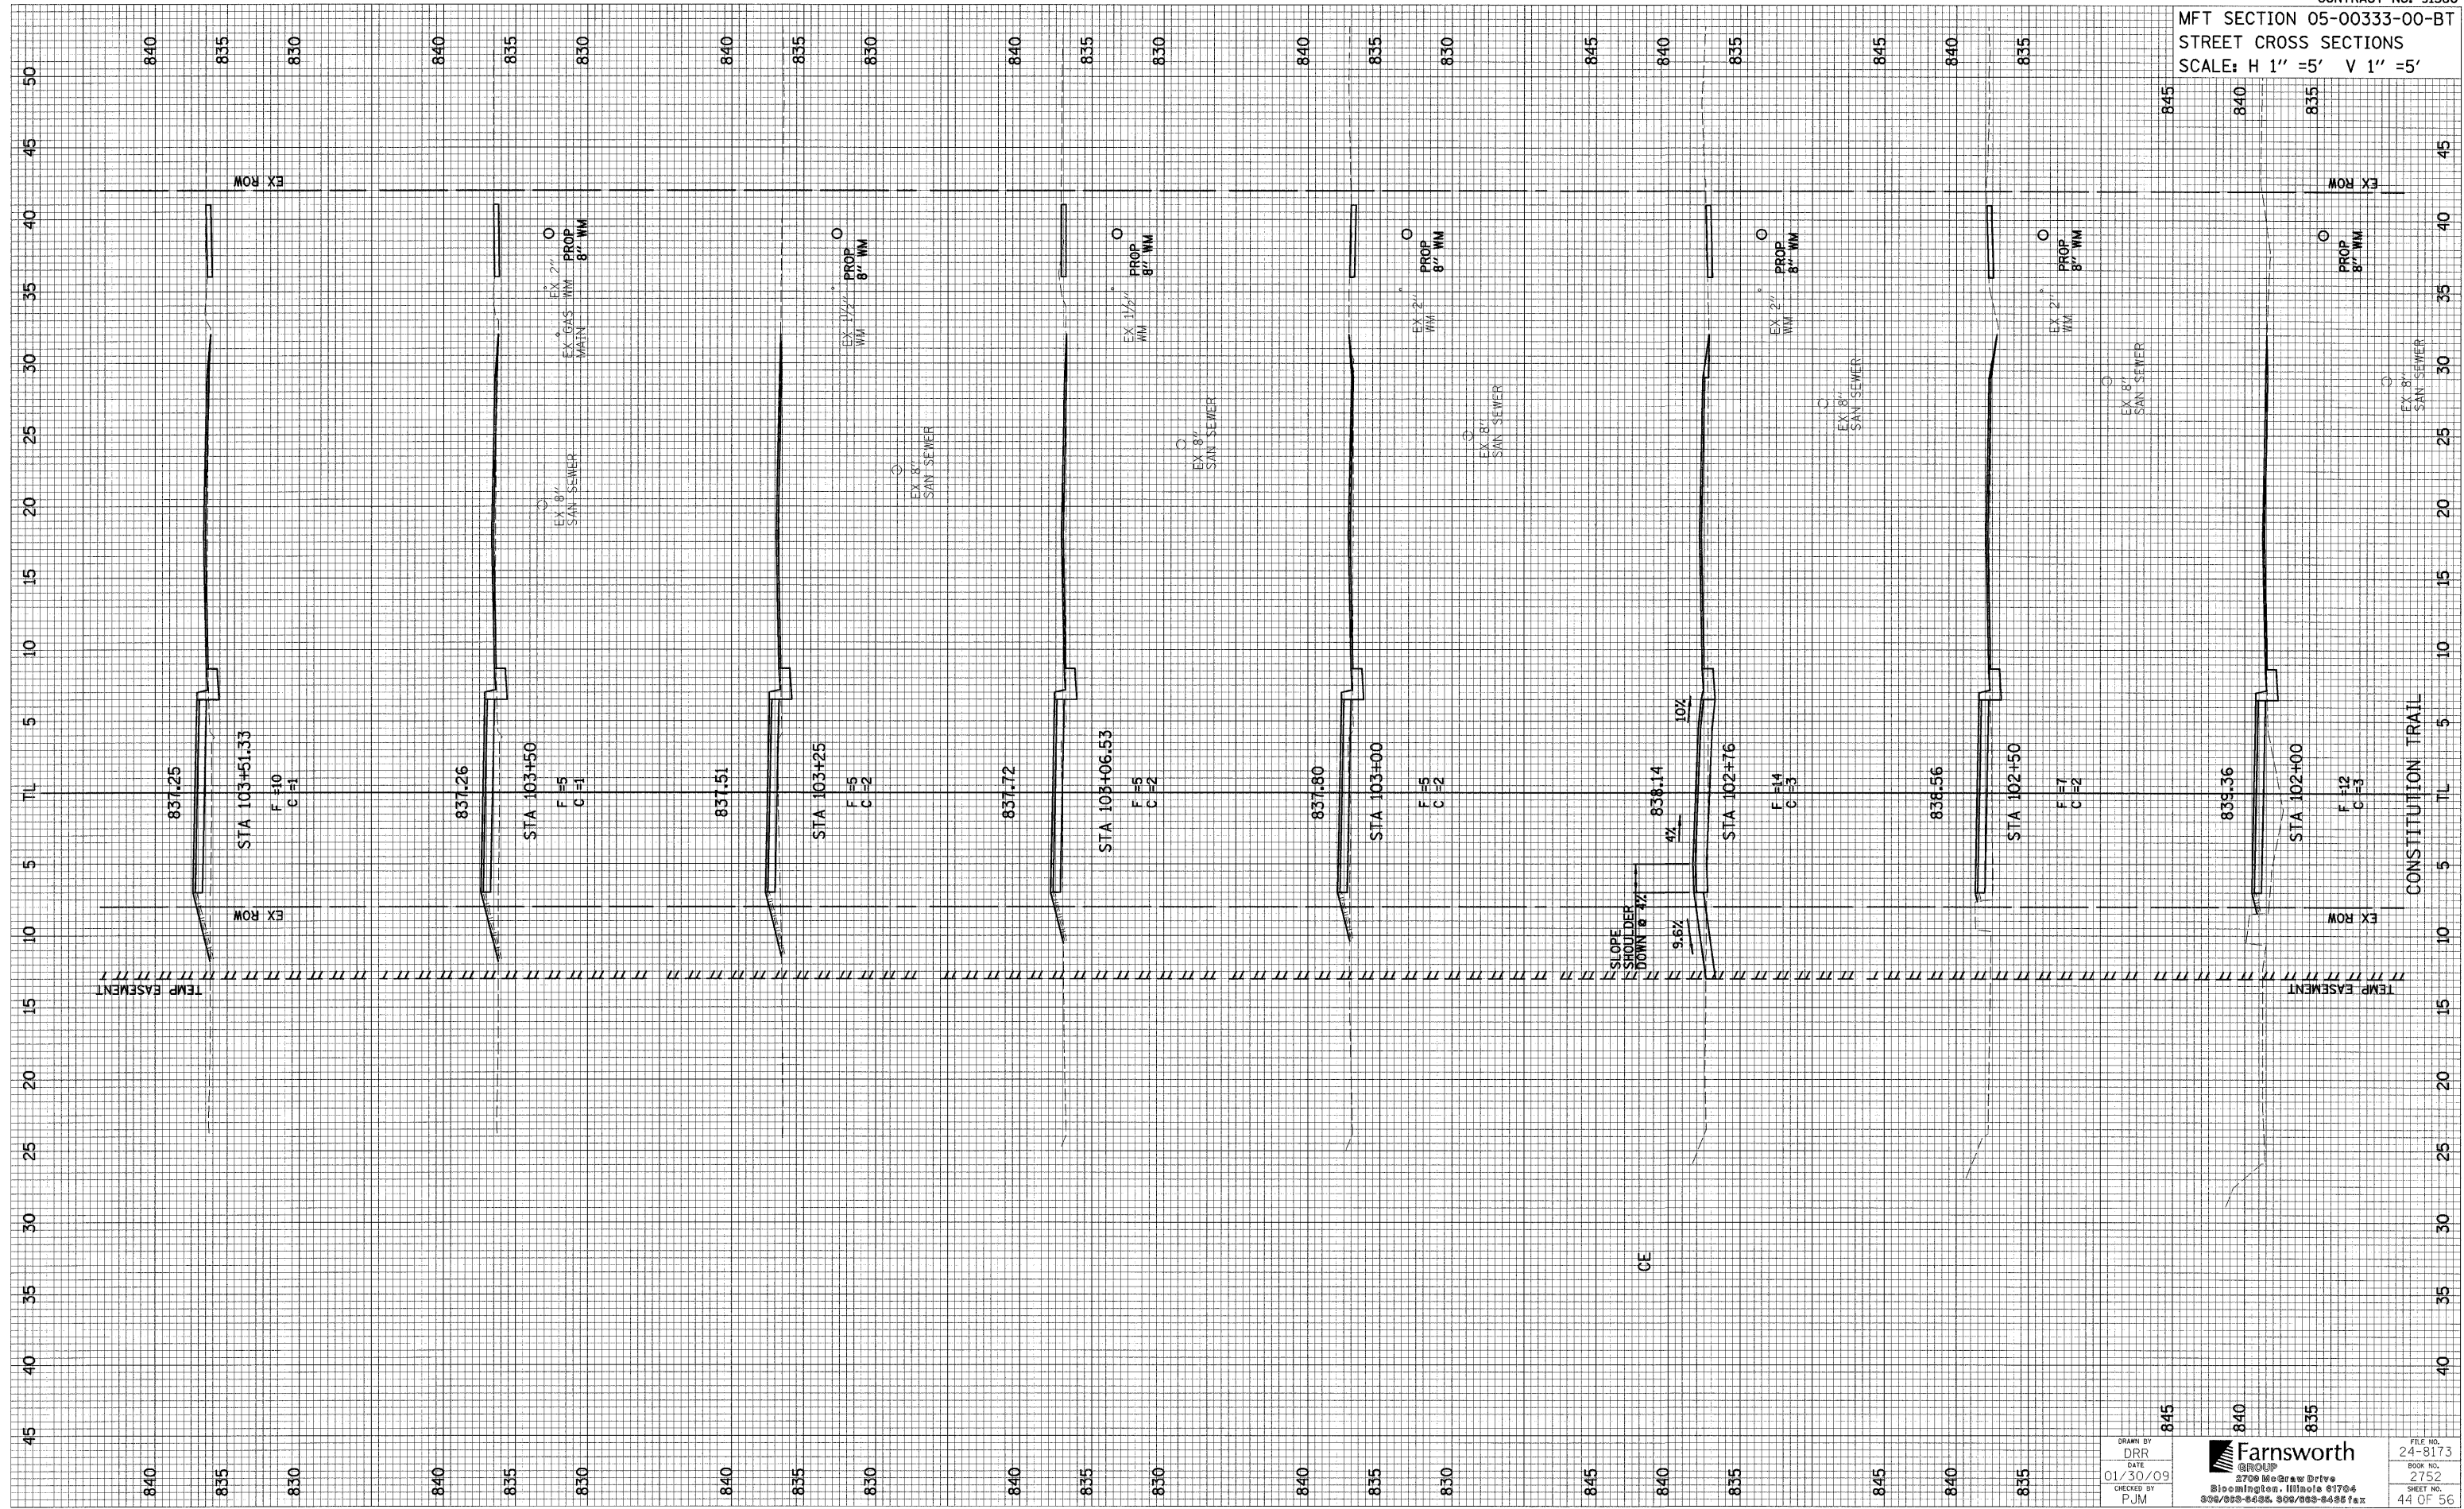

DRAWN BY  
 DRR  
 DATE  
 01/30/09  
 CHECKED BY  
 FJM

**Farnsworth**  
 GROUP  
 2700 McGraw Drive  
 Bloomington, Illinois 61704  
 309/553-2635 309/553-2436 fax

FILE NO.  
 24-8173  
 BOOK NO.  
 2752  
 SHEET NO.  
 44 OF 56

REVISED 03/08/09 DRR