


MFT SECTION 05-00333-00-BT
STREET CROSS SECTIONS
SCALE: H 1" = 5' V 1" = 5'

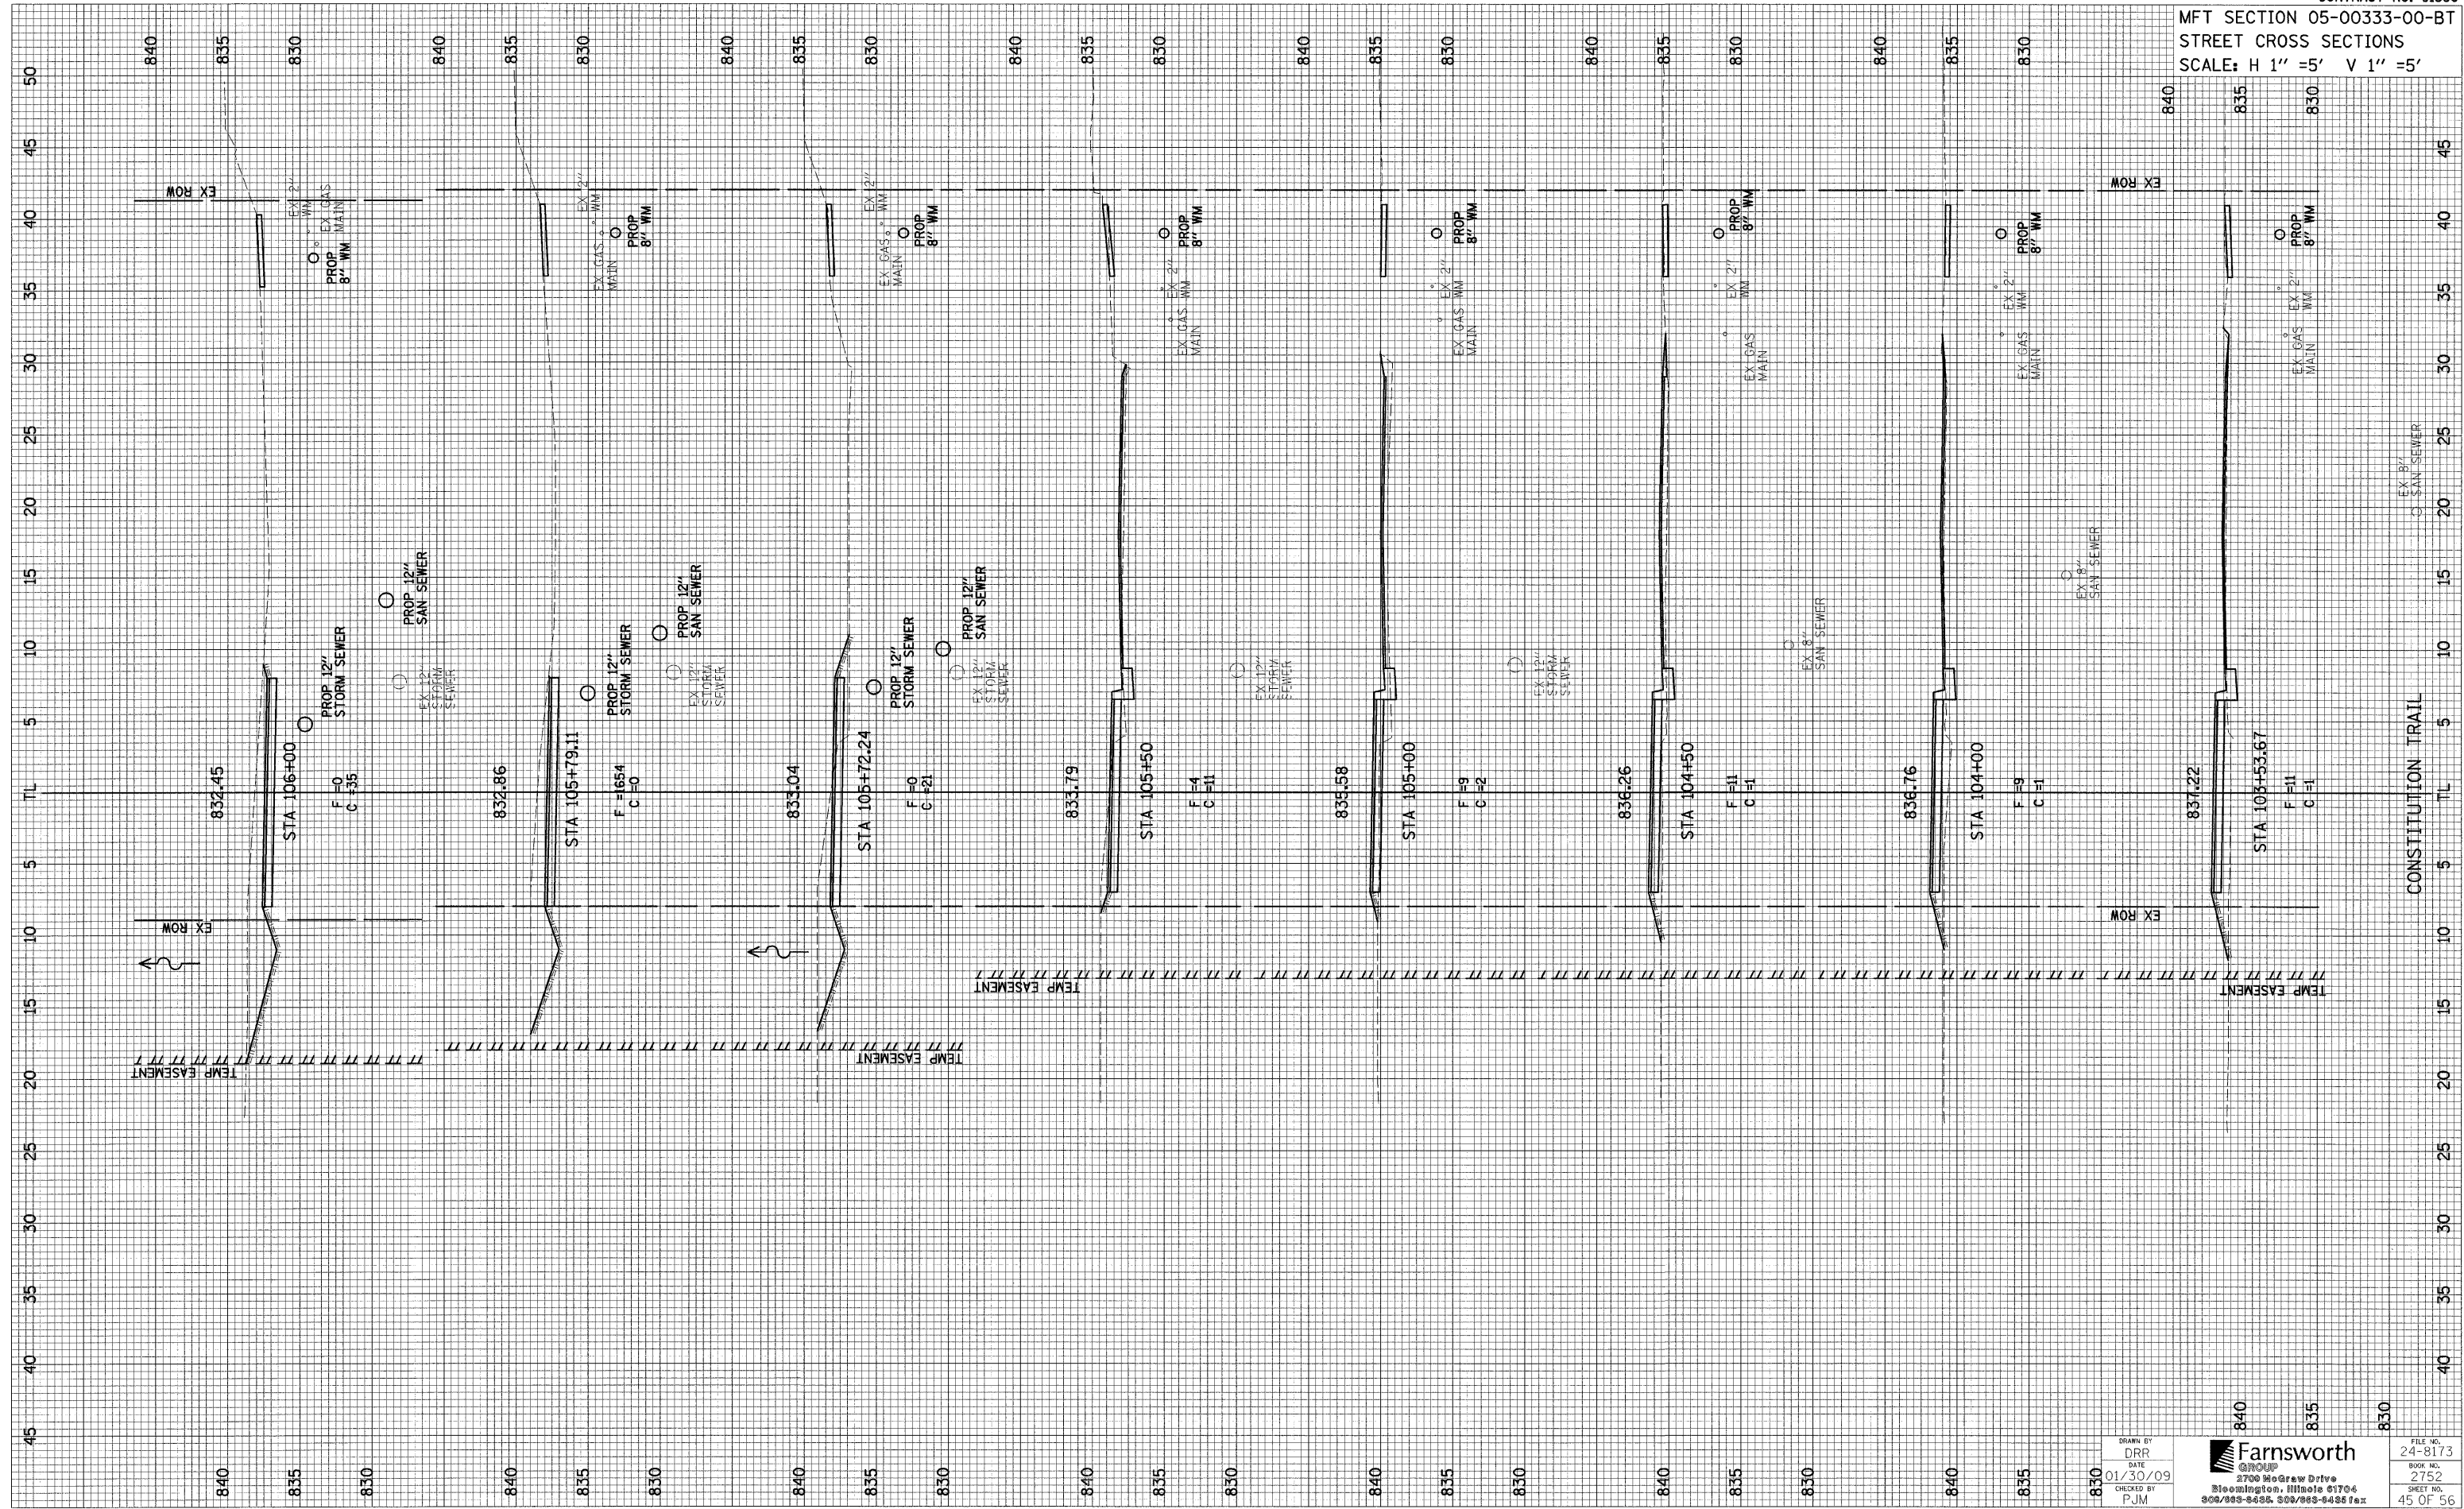

DRAWN BY: DRR
 DATE: 01/30/09
 CHECKED BY: PJM

Farnsworth GROUP
 2700 McGraw Drive
 Bloomington, Illinois 61704
 309/898-6655 309/898-6436 fax

FILE NO. 24-8173
 BOOK NO. 2752
 SHEET NO. 45 OF 56

REVISED 03/08/09 DRR