


MFT SECTION 05-00333-00-BT  
STREET CROSS SECTIONS  
SCALE: H 1" = 5' V 1" = 5'

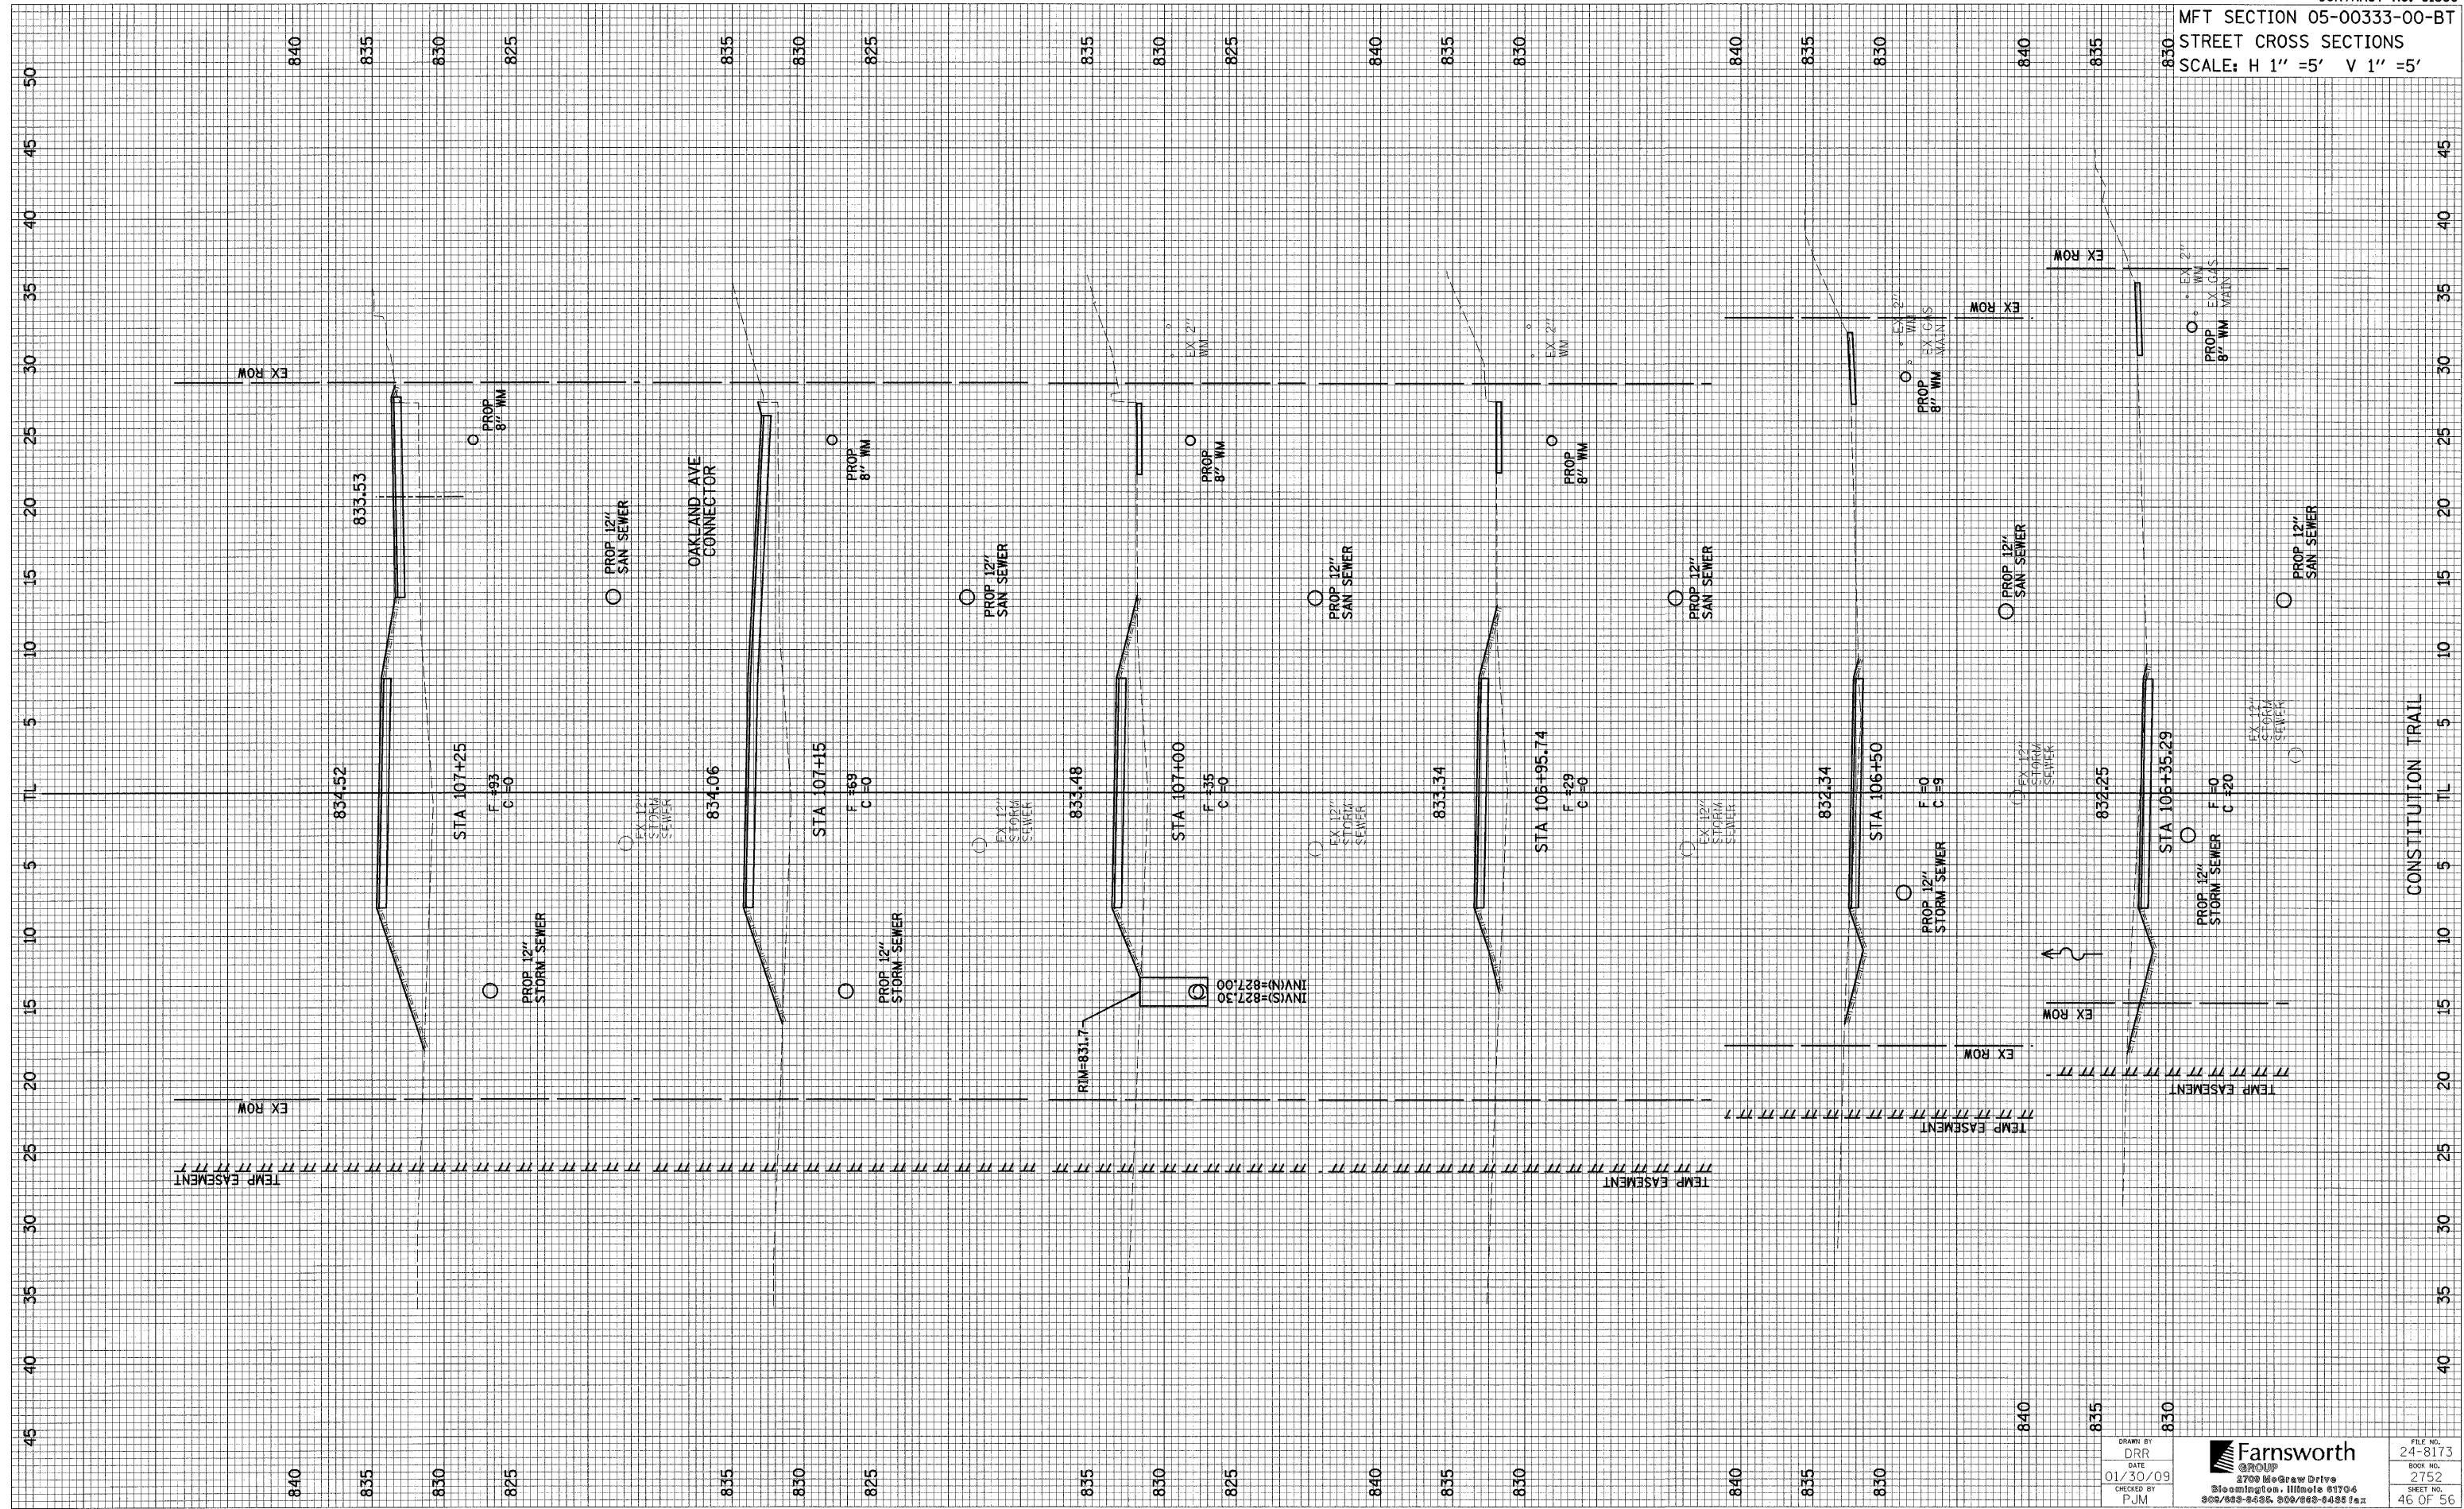

DRAWN BY: DRR  
 DATE: 01/30/09  
 CHECKED BY: PJM

**Farnsworth GROUP**  
 2700 McGraw Drive  
 Bloomington, Illinois 61704  
 309/593-6035 309/593-6436 fax

FILE NO.: 24-8173  
 BOOK NO.: 2752  
 SHEET NO.: 46 OF 56