


MFT SECTION 05-00333-00-BT
STREET CROSS SECTIONS
SCALE: H 1" = 5' V 1" = 5'

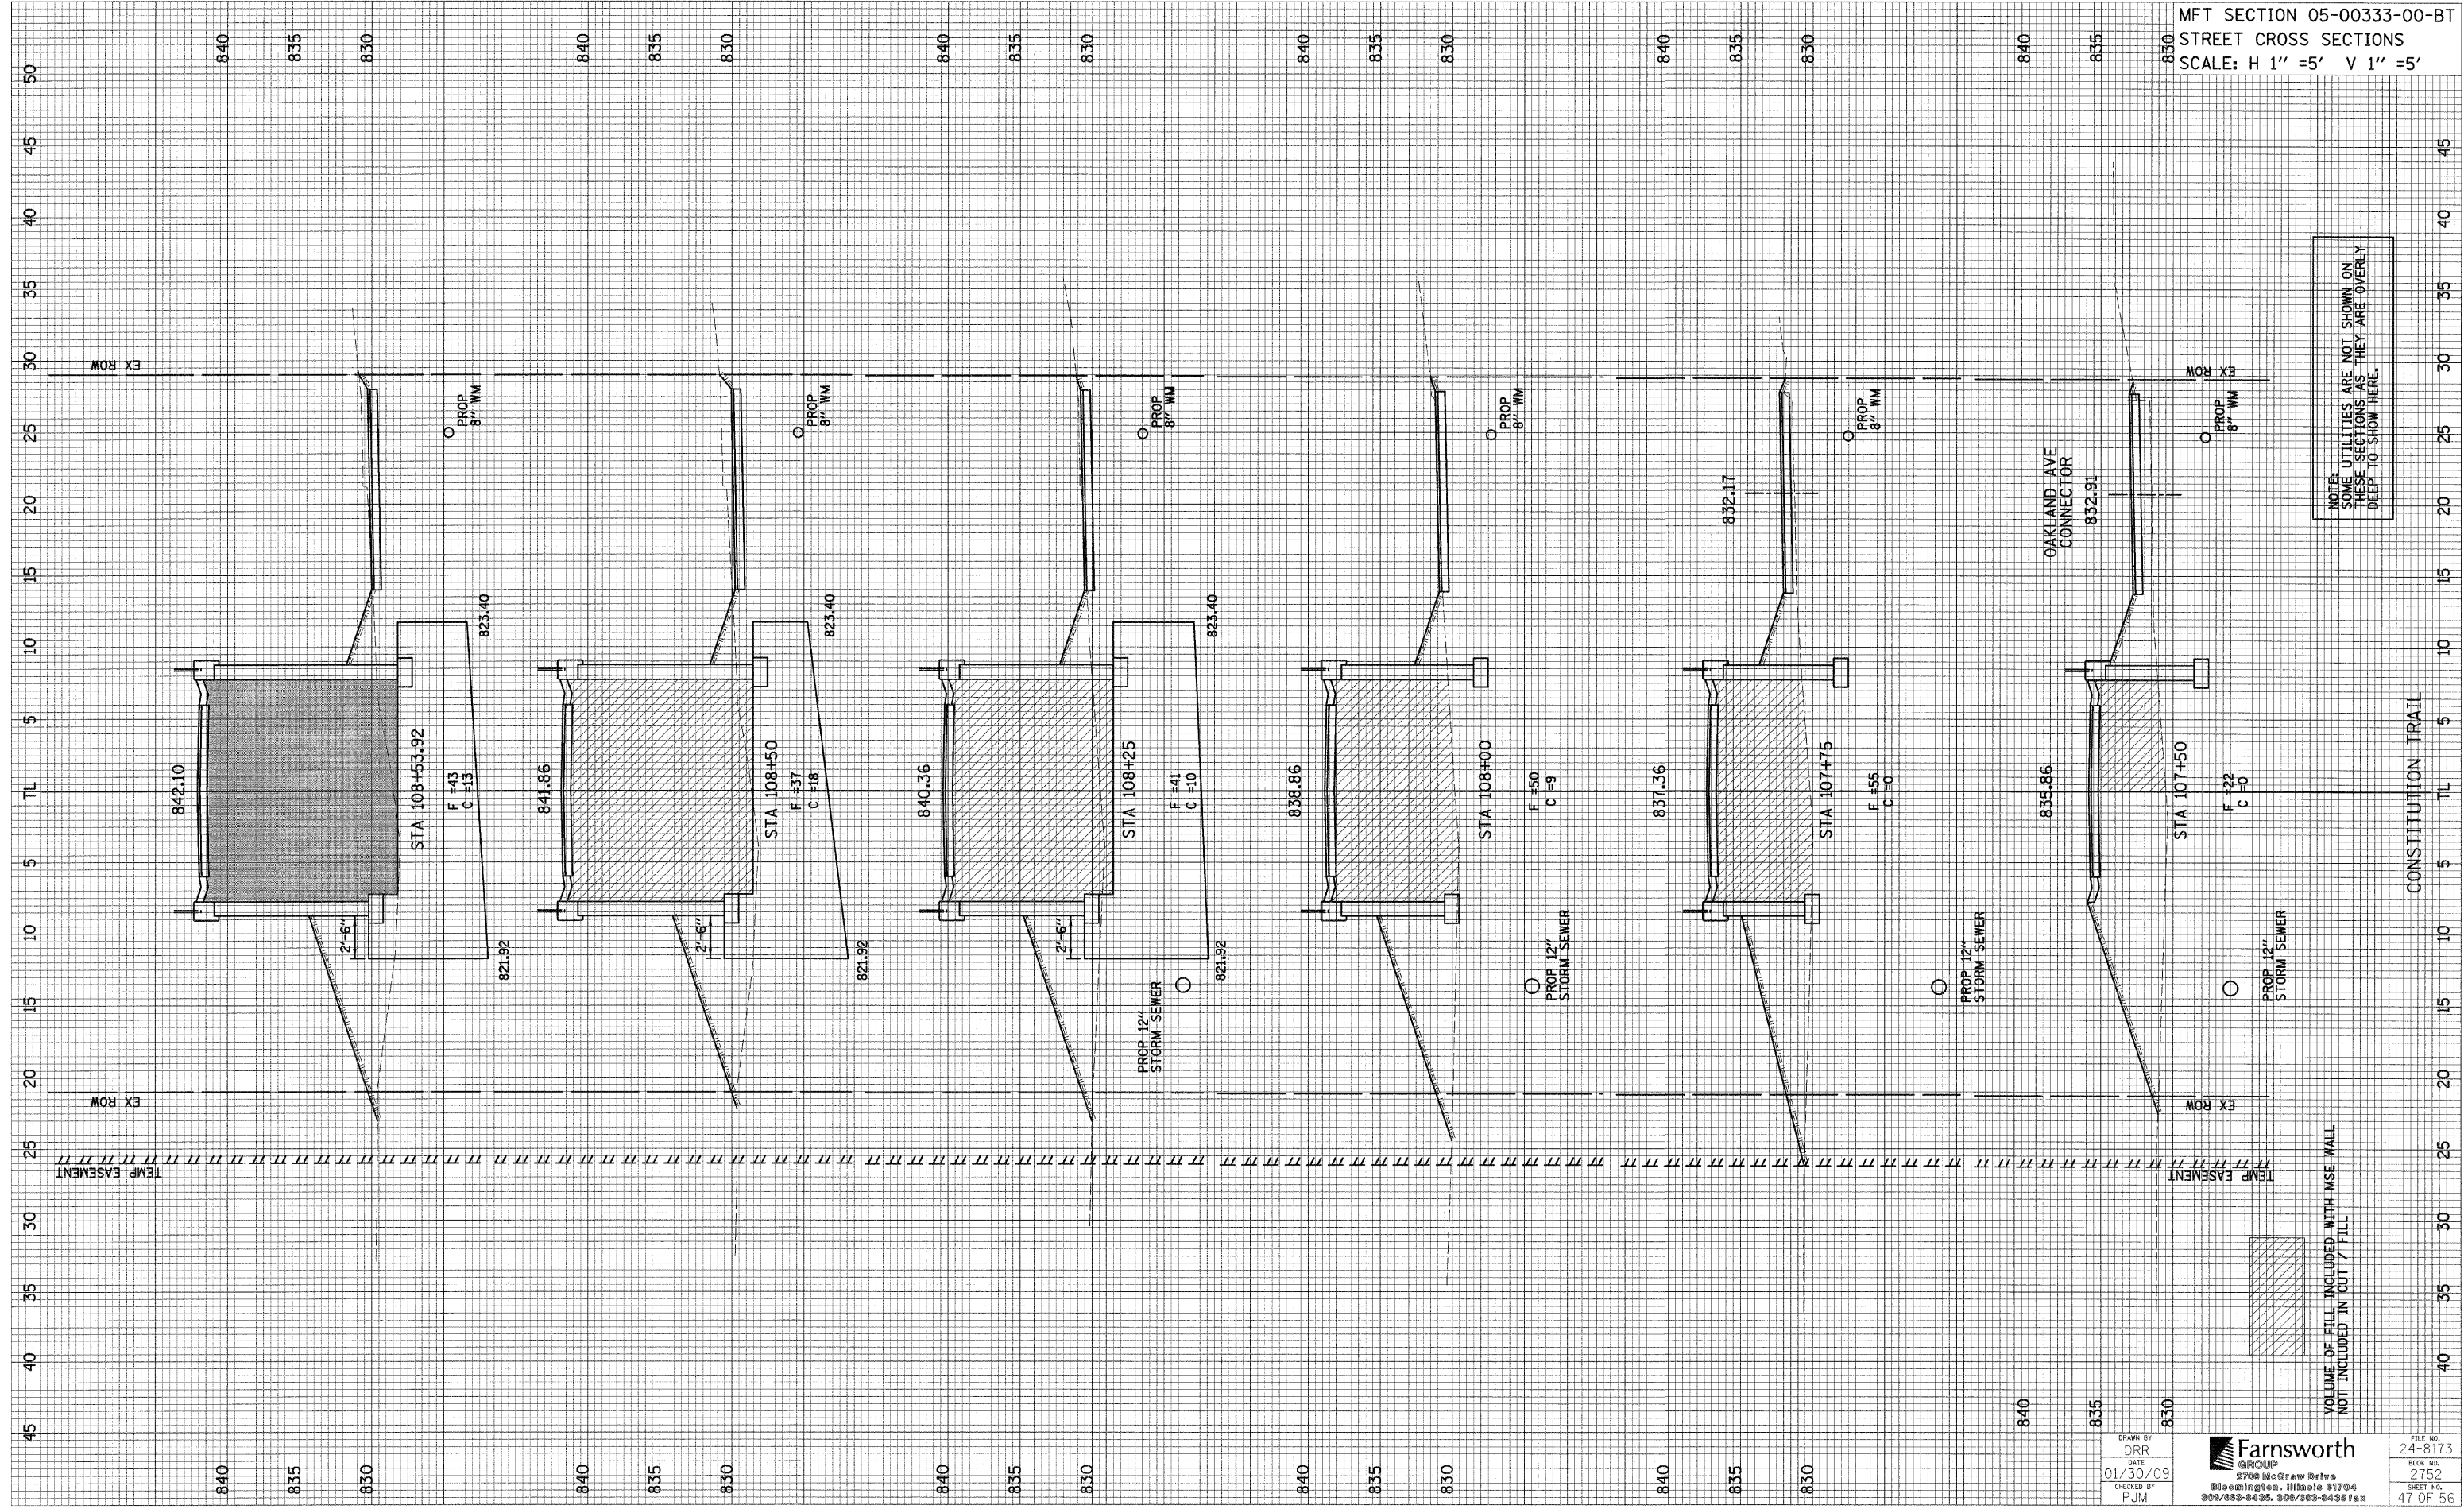

NOTES:
SOME UTILITIES ARE NOT SHOWN ON THESE SECTIONS AS THEY ARE OVERLY DEEP TO SHOW HERE.

VOLUME OF FILL INCLUDED WITH MSE WALL NOT INCLUDED IN CUT / FILL

DRAWN BY
DRR
DATE
01/30/09
CHECKED BY
PJM

Farnsworth GROUP
3709 McGraw Drive
Bloomington, Illinois 61704
309/885-9635 309/885-6436 fax

FILE NO.
24-8173
BOOK NO.
2752
SHEET NO.
47 OF 56

REVISED 03/05/09 DRR