


MFT SECTION 05-00333-00-BT
STREET CROSS SECTIONS
SCALE: H 1" = 5' V 1" = 5'

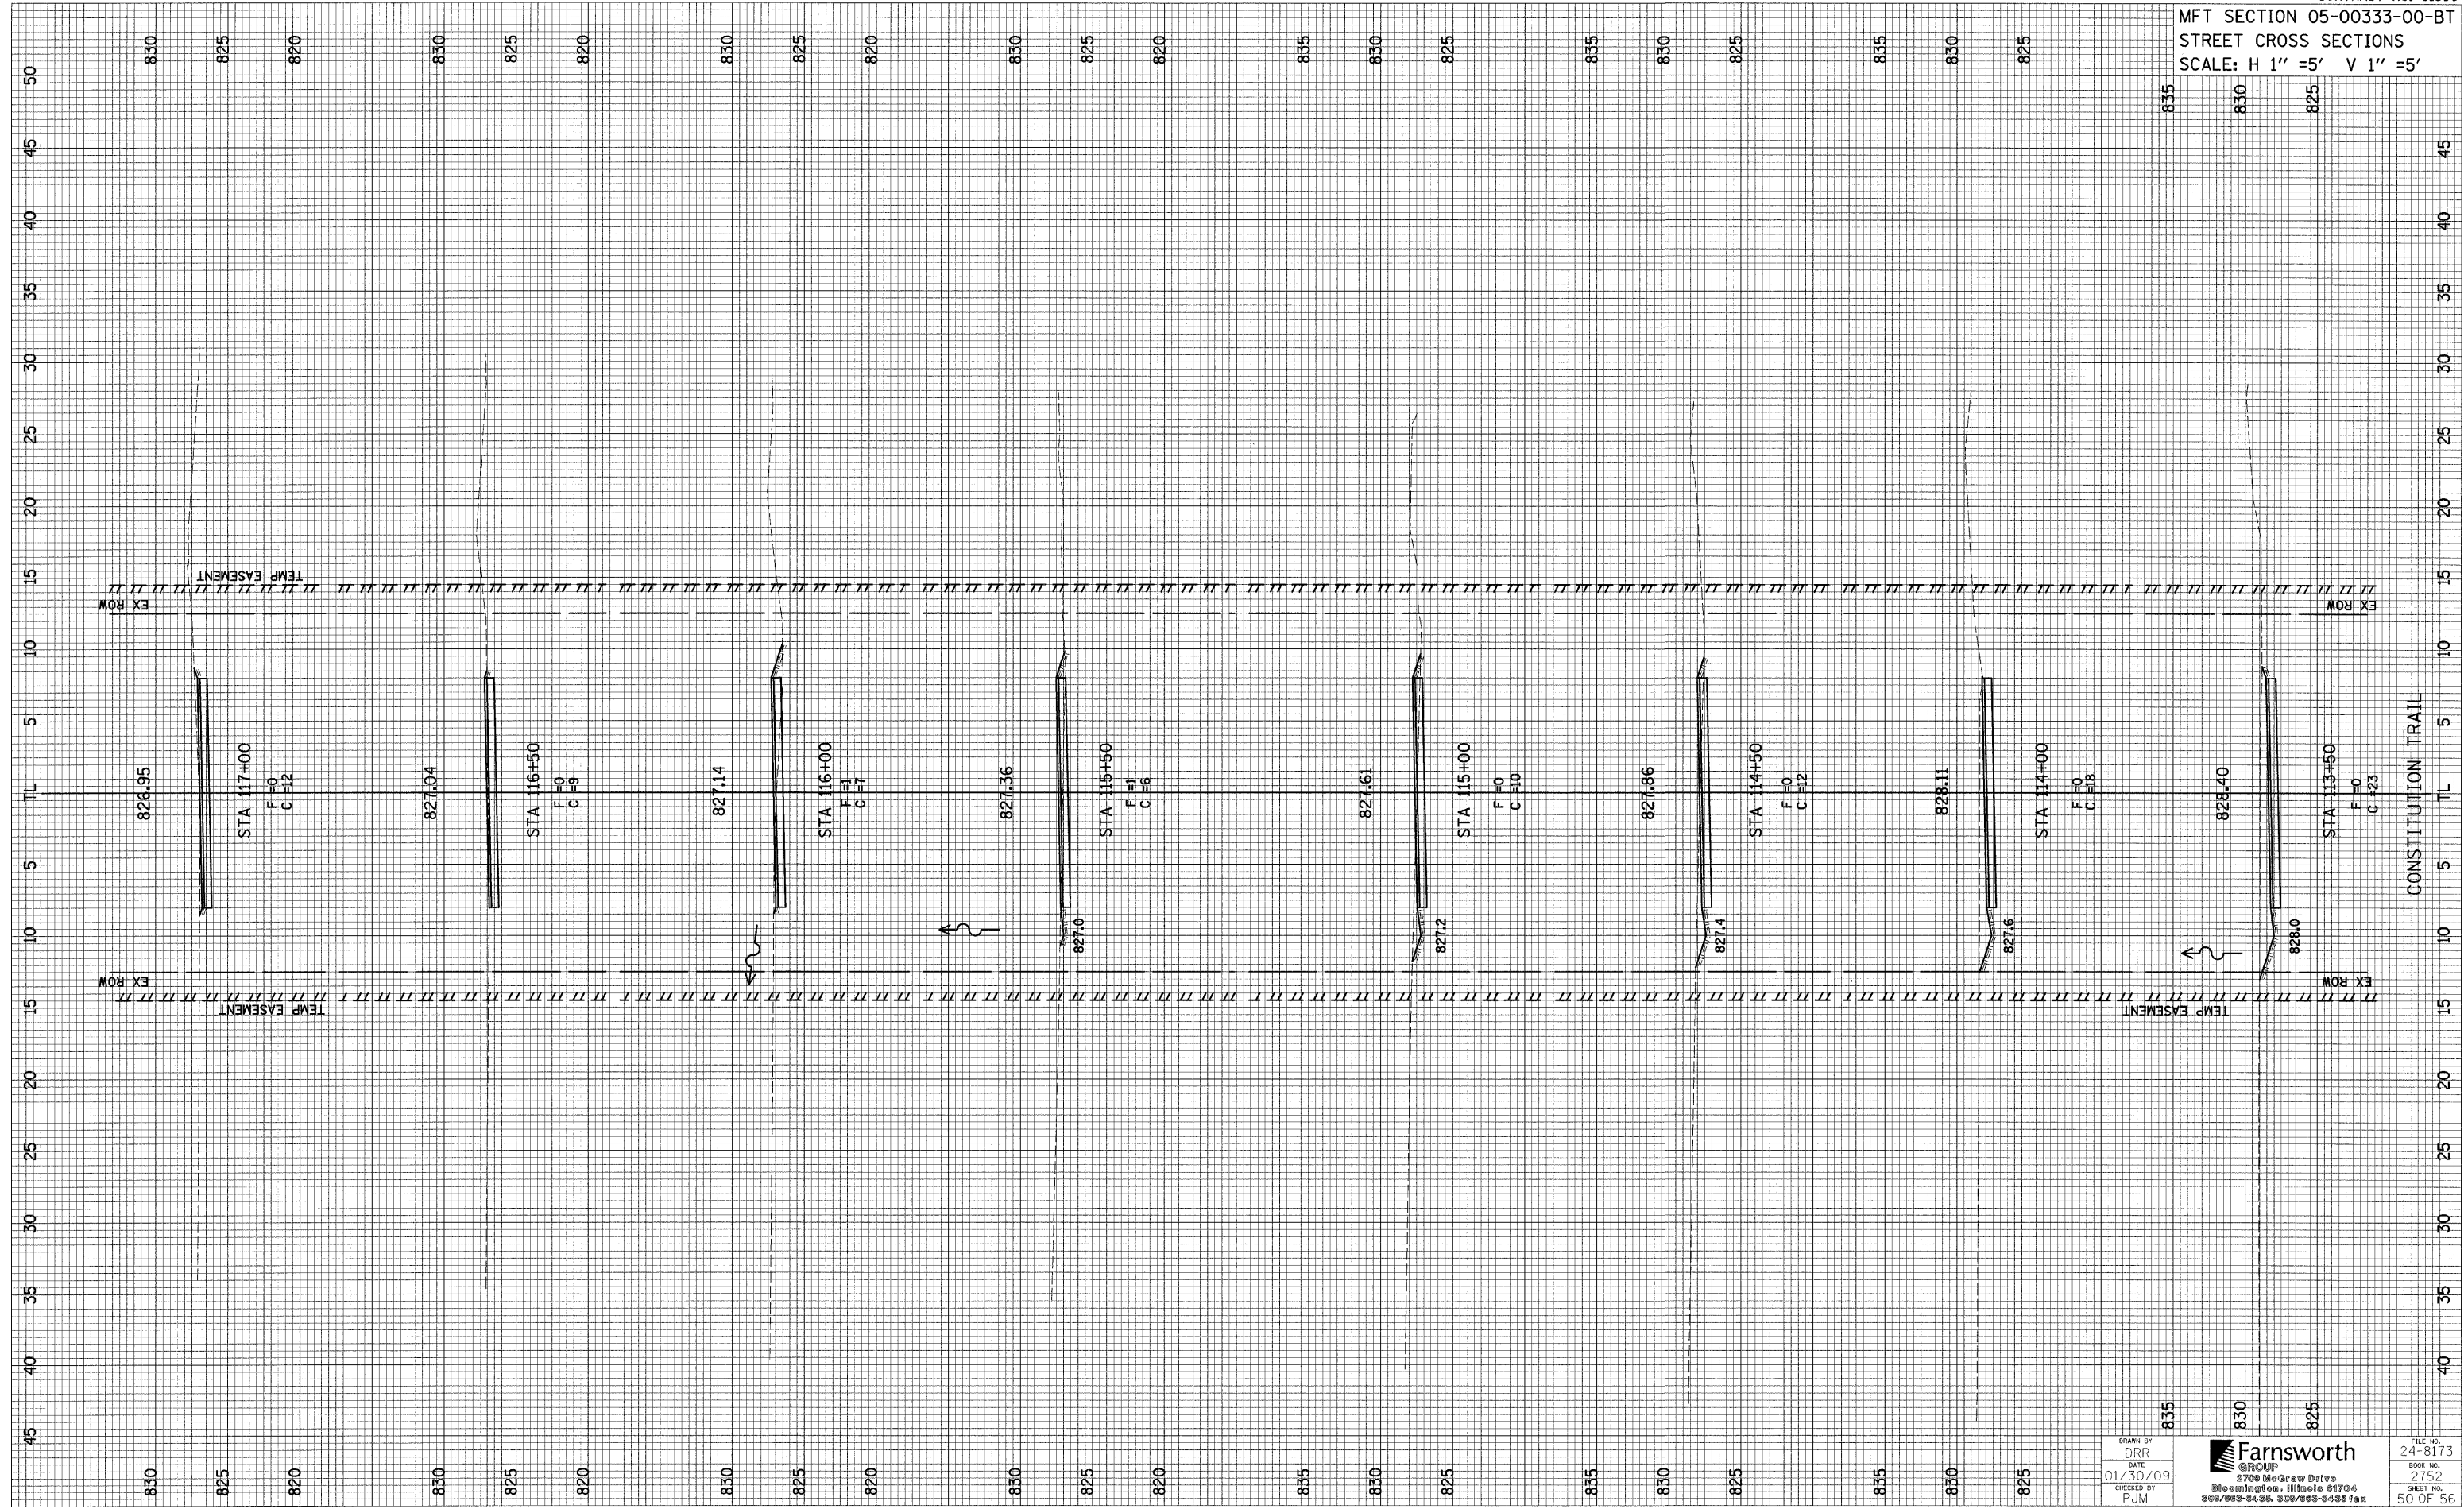

DRAWN BY
DRR
DATE
01/30/09
CHECKED BY
PJM

Farnsworth GROUP
2700 McGraw Drive
Bloomington, Illinois 61706
309/895-8655 309/895-8656 fax

FILE NO.
24-8173
BOOK NO.
2752
SHEET NO.
50 OF 56