


MFT SECTION 05-00333-00-BT
STREET CROSS SECTIONS
SCALE: H 1" = 5' V 1" = 5'

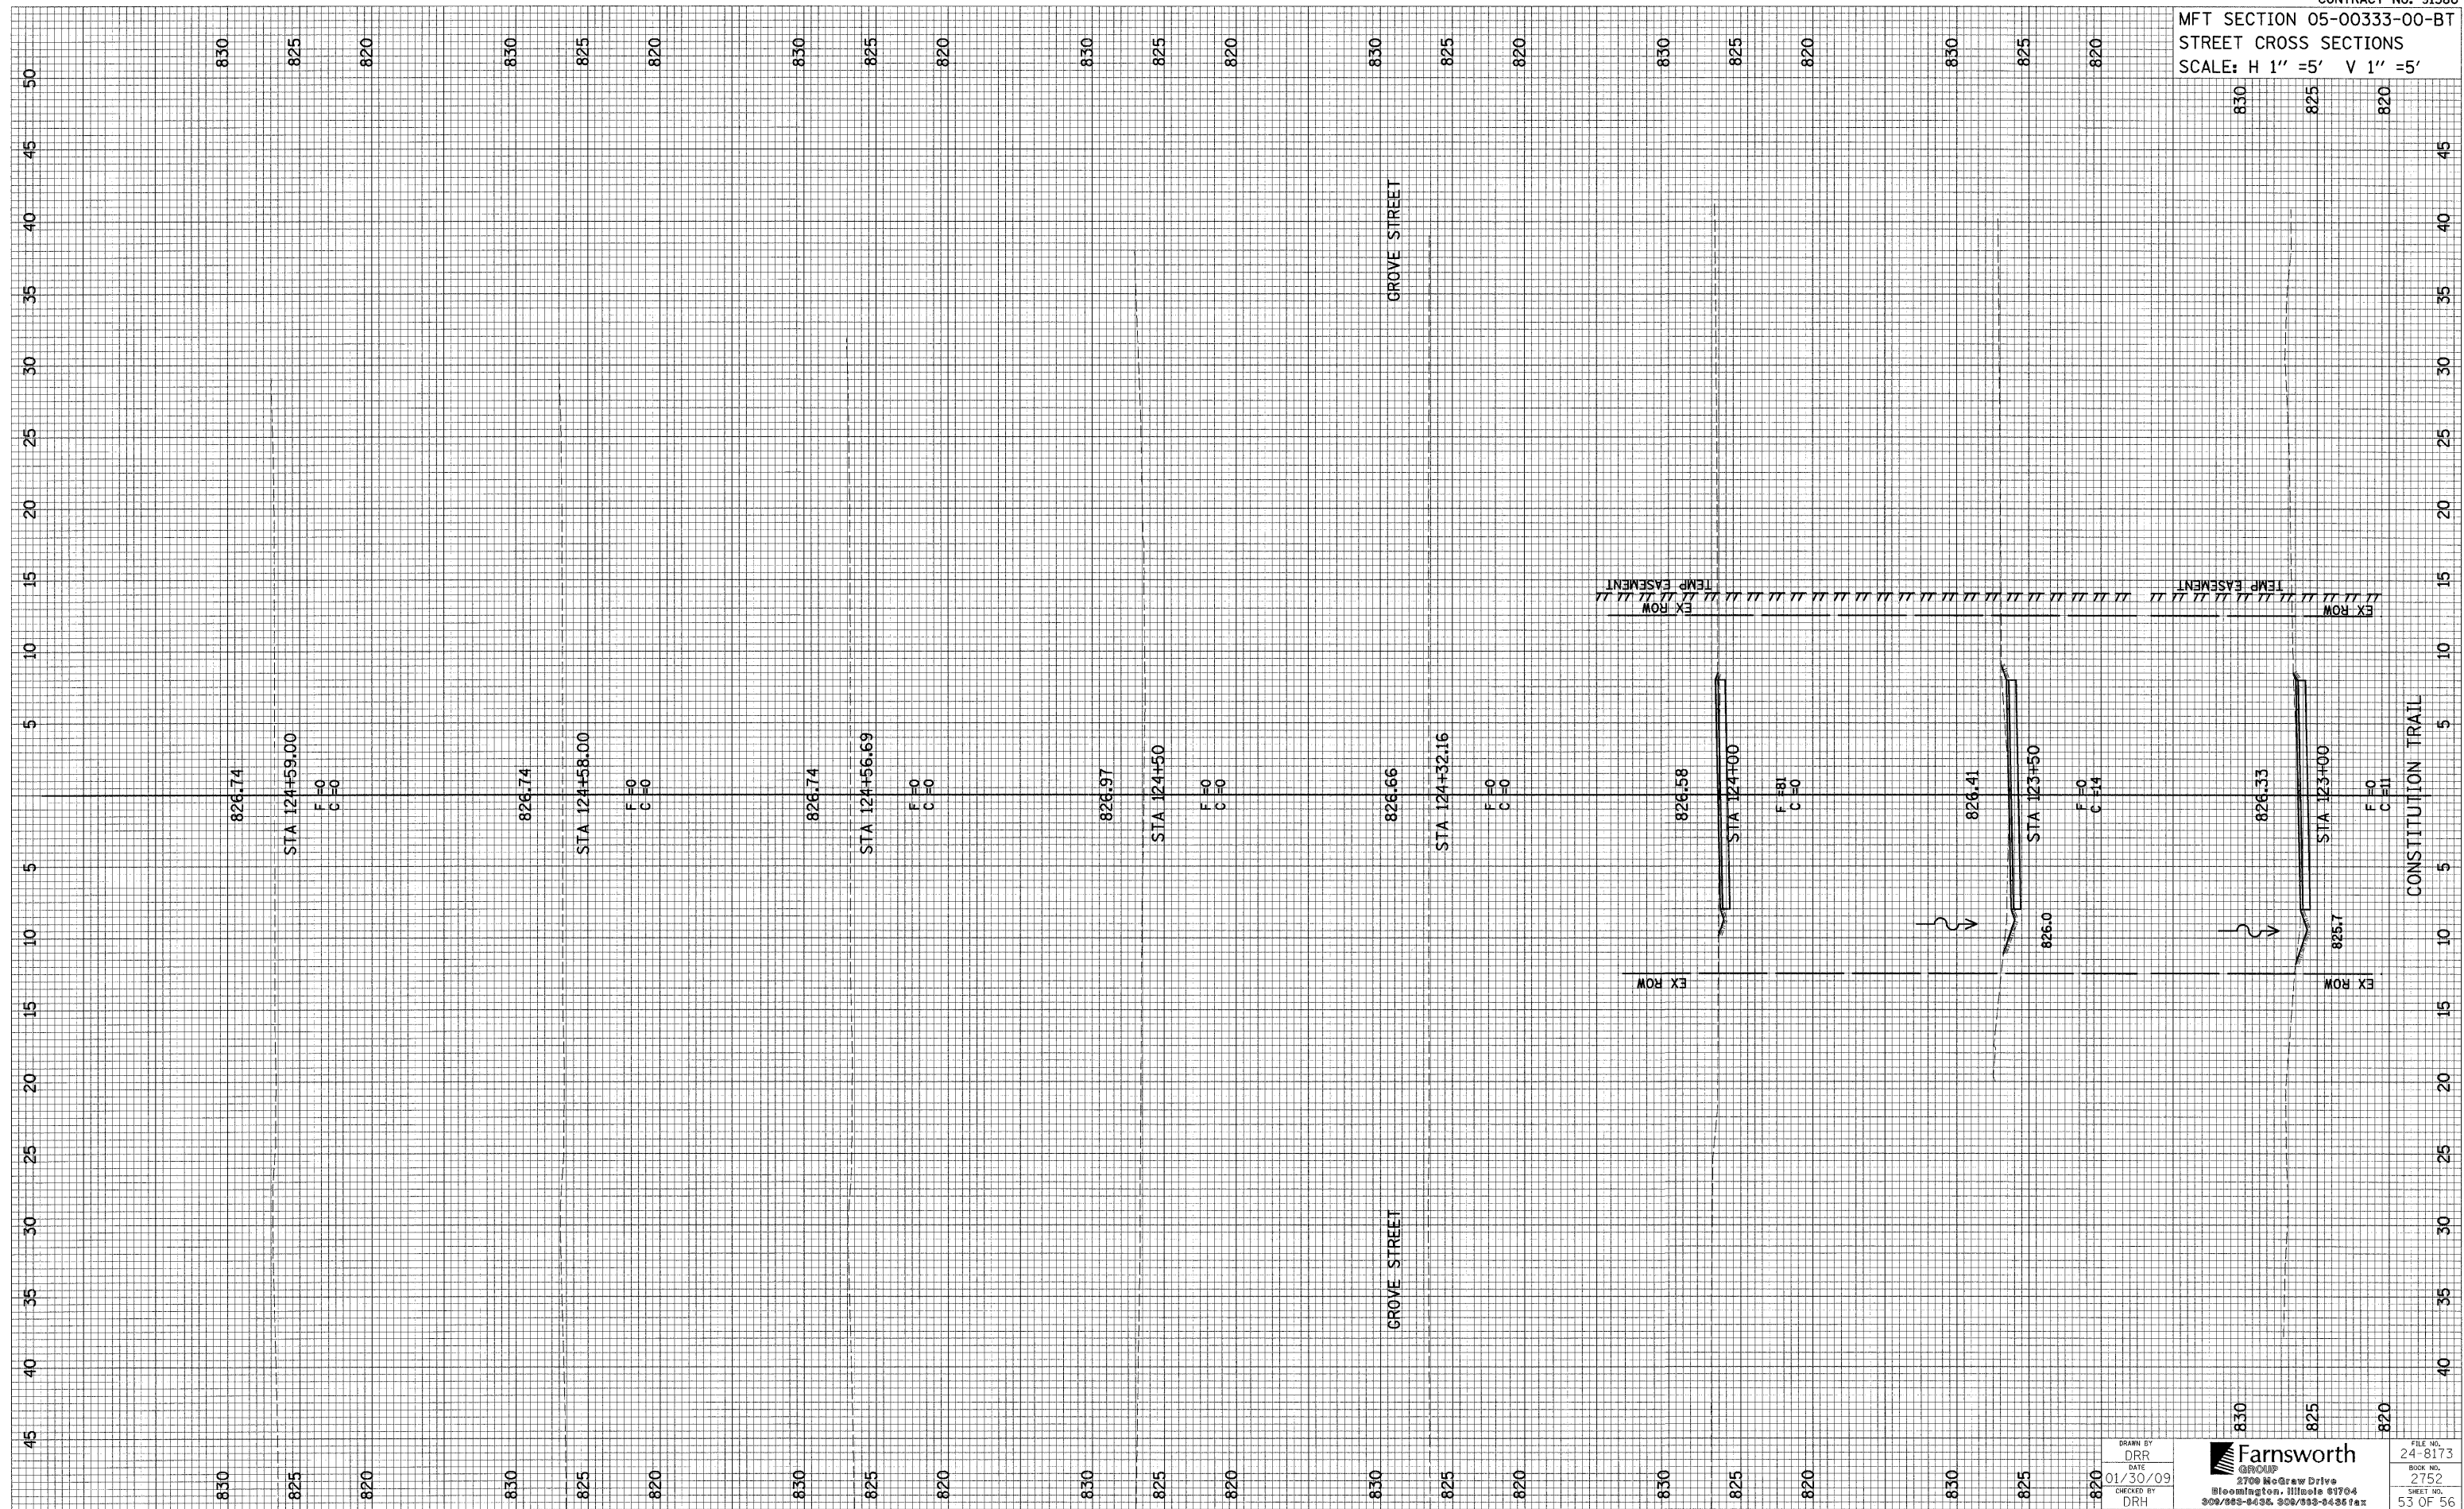

DRAWN BY: DRR
 DATE: 01/30/09
 CHECKED BY: DRH

Farnsworth GROUP
 2700 NoGrew Drive
 Bloomington, Illinois 61704
 309/963-6636, 309/933-0436 fax

FILE NO.: 24-8173
 BOOK NO.: 2752
 SHEET NO.: 53 OF 56