


MFT SECTION 05-00333-00-BT
STREET CROSS SECTIONS
SCALE: H 1" = 5' V 1" = 5'

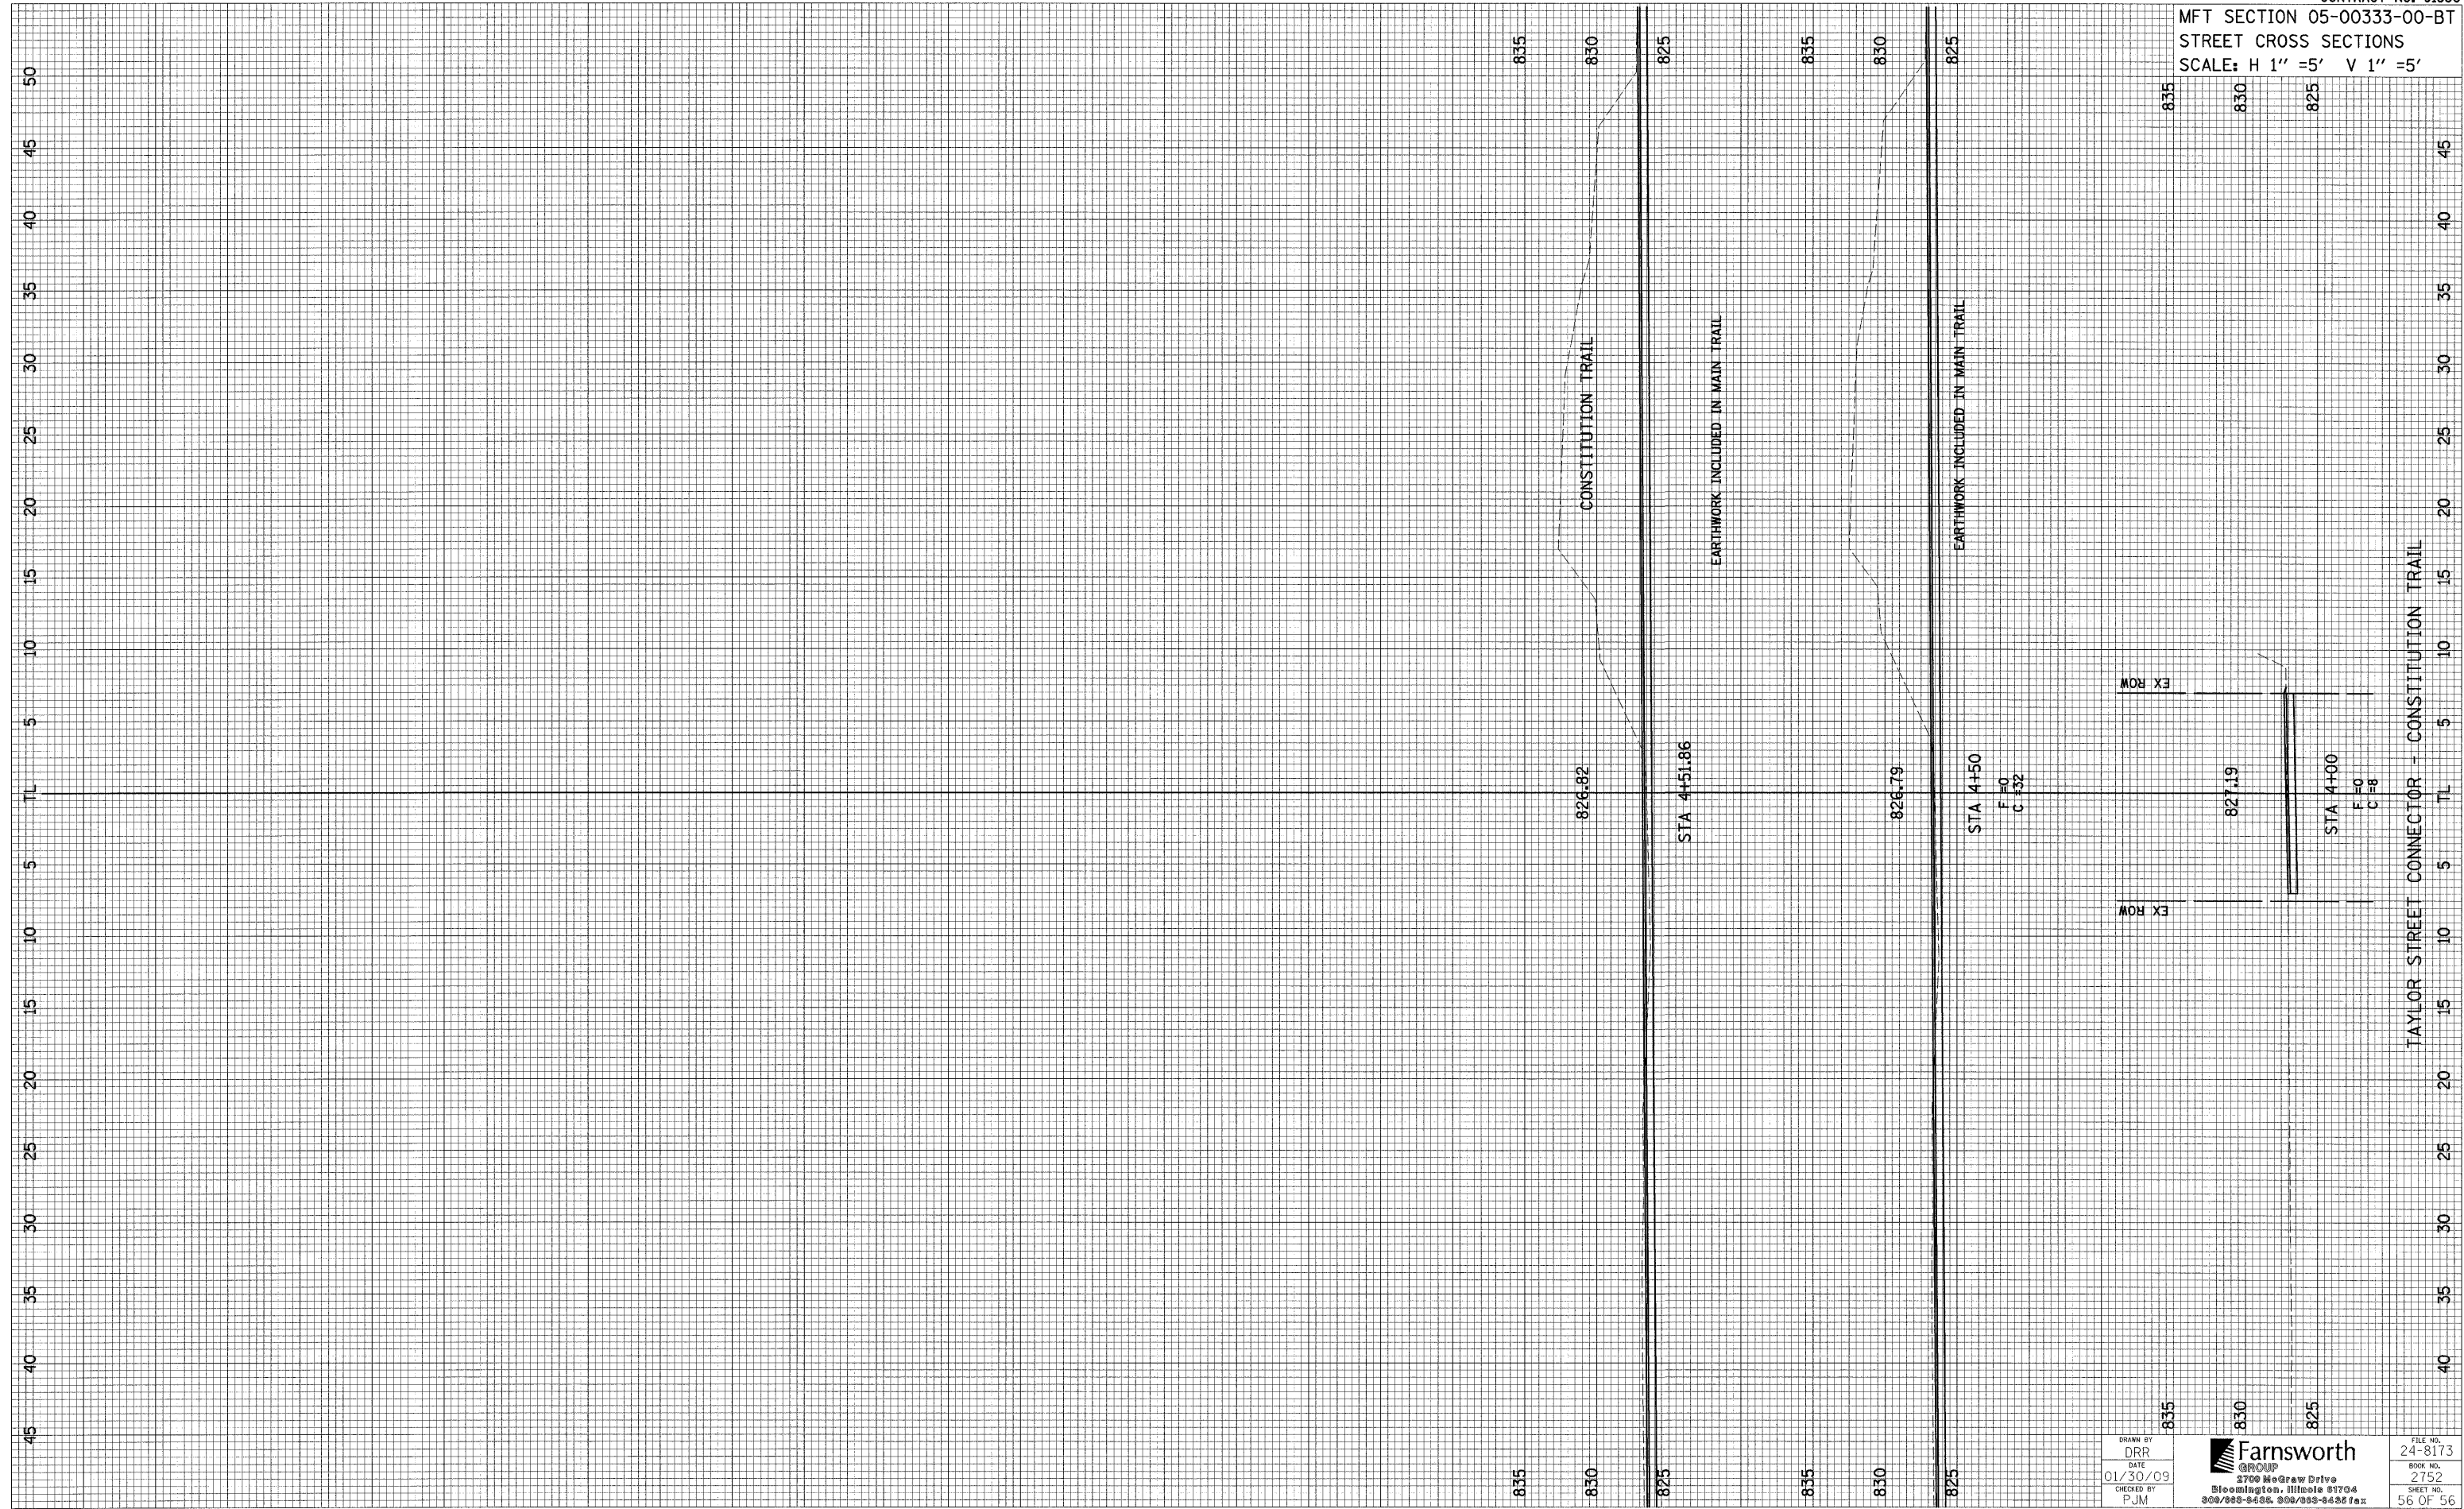

DRAWN BY
 DRG
 DATE
 01/30/09
 CHECKED BY
 PJM

Farnsworth
 GROUP
 2700 McGraw Drive
 Bloomington, Illinois 61704
 309/552-6655 309/593-6436 fax

FILE NO.
 24-8173
 BOOK NO.
 2752
 SHEET NO.
 56 OF 56