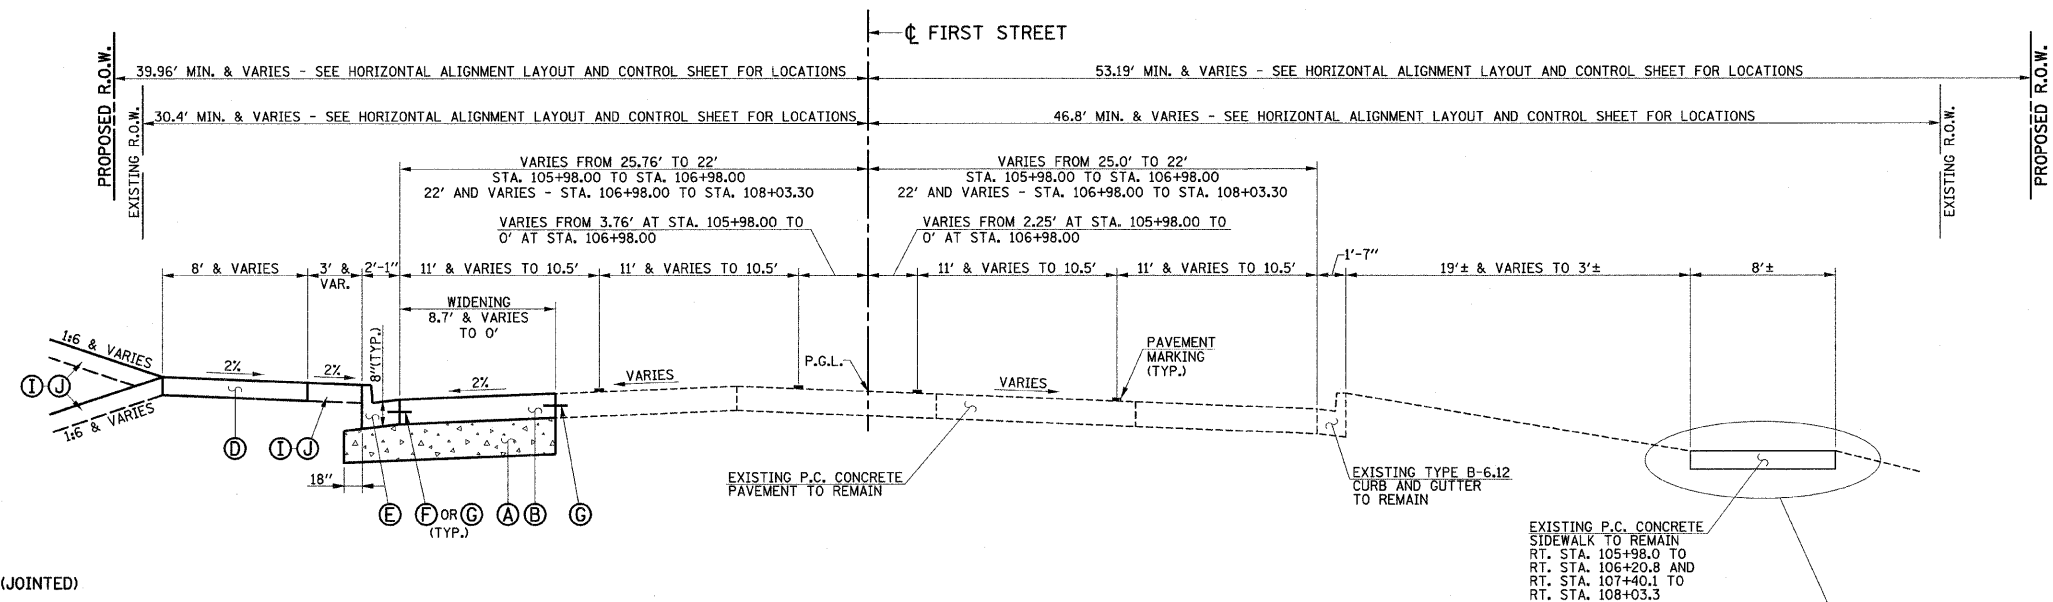
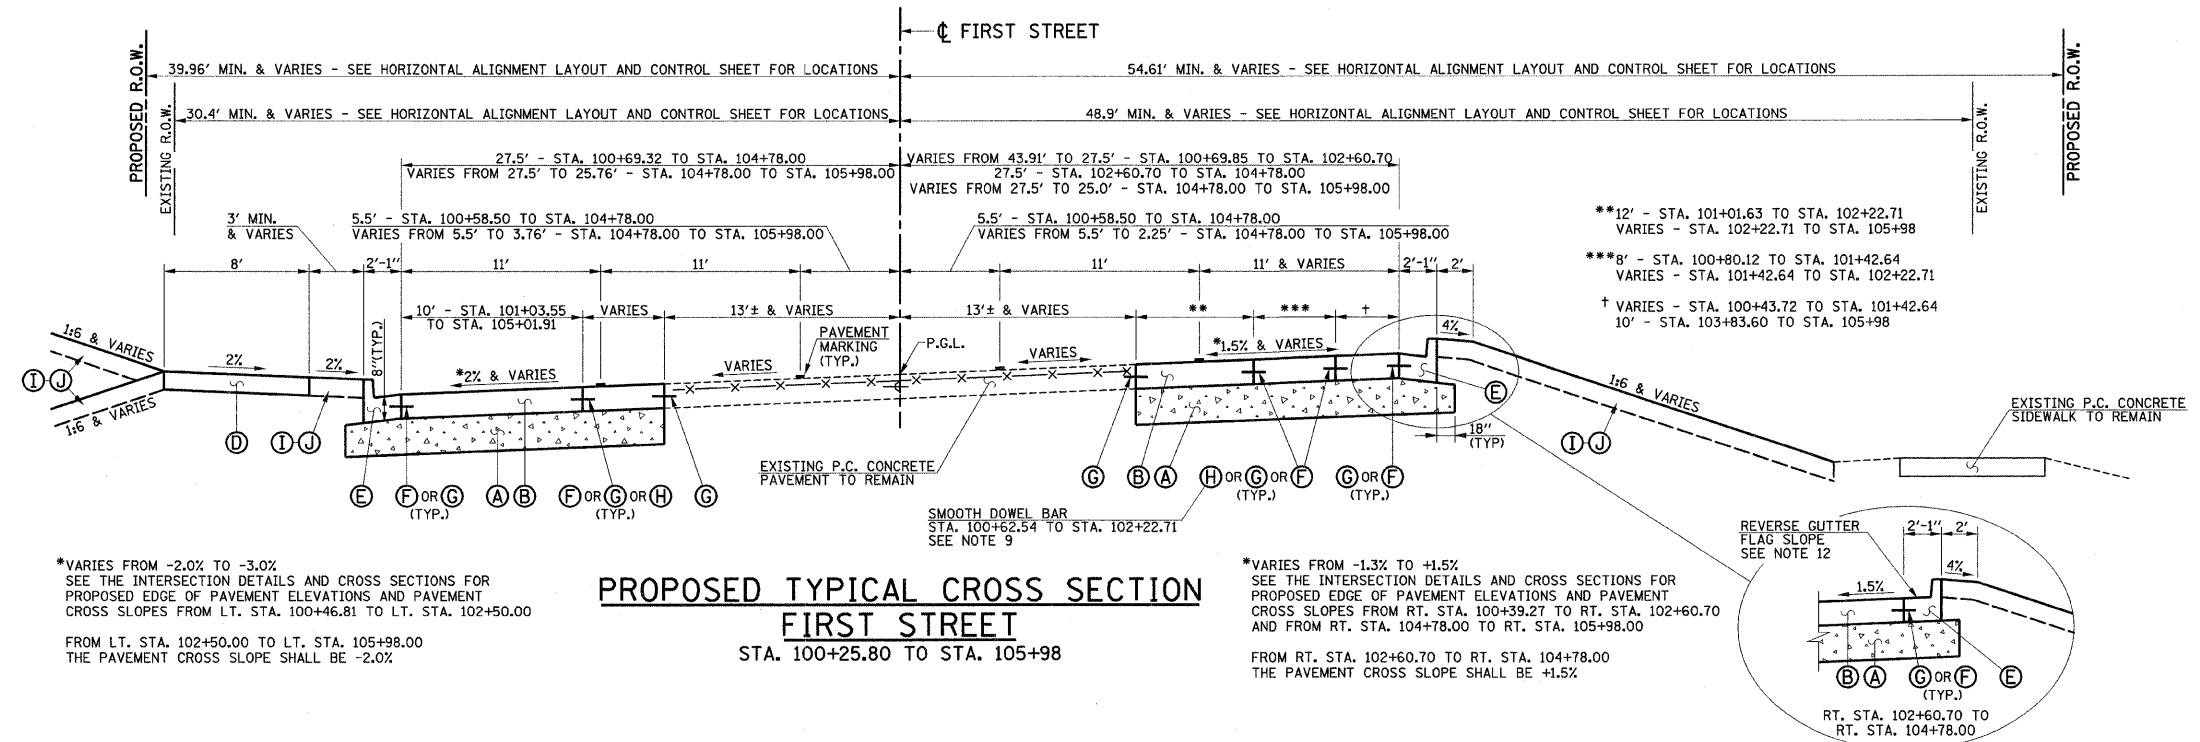


**PROPOSED TYPICAL SECTION KEY**

- (A) AGGREGATE BASE COURSE, TYPE A 12"
- (B) PORTLAND CEMENT CONCRETE PAVEMENT 8" (JOINTED)
- (C) NOT USED
- (D) PORTLAND CEMENT CONCRETE SIDEWALK 6"
- (E) COMBINATION CONCRETE CURB AND GUTTER, TYPE B-6.18 (STD. 606001)
- (F) LONGITUDINAL CONSTRUCTION JOINT WITH NO. 6 X 30" EPOXY COATED TIE BARS AT 24" CENTERS FORMED IN PLACE (STD. 420001)
- (G) LONGITUDINAL CONSTRUCTION JOINT WITH NO. 6 X 24" EPOXY COATED TIE BARS AT 24" CENTERS DRILLED AND GROUTED IN PLACE (STD. 420001) (PREFORMED HOLES WITH GROUTED TIE BARS WILL NOT BE ALLOWED)
- (H) SAWED LONGITUDINAL JOINT WITH NO. 6 X 30" EPOXY COATED TIE BARS AT 30" CENTERS (STD. 420001)
- (I) TOPSOIL 6"
- (J) SEEDING AND MULCH

SEE SHEET 10 FOR PROPOSED
TYPICAL SECTION NOTES.

FILE NAME =
p:\c0010461\plans\sheet\typsec-prop.dgn
PLOT DATE =
2/6/2009 11:05:42 AM

DESIGNED - R.L.H.
DRAWN - J.L.B.
CHECKED - J.T.P.
DATE - 2-09

REVISED -
REVISED -
REVISED -
REVISED -

STATE OF ILLINOIS
DEPARTMENT OF TRANSPORTATION

PROPOSED TYPICAL SECTIONS

SCALE : NONE SHEET NO. 11 OF 44 SHEETS STA. TO STA.

F.A.U. RTE.	SECTION	COUNTY	TOTAL SHEETS	SHEET NO.
7170	08-00277-00-PV	CHAMPAIGN	44	11
CONTRACT NO. 91397				
FED. ROAD DIST. NO. ILLINOIS FED. AID PROJECT HD-5181 (044)				