

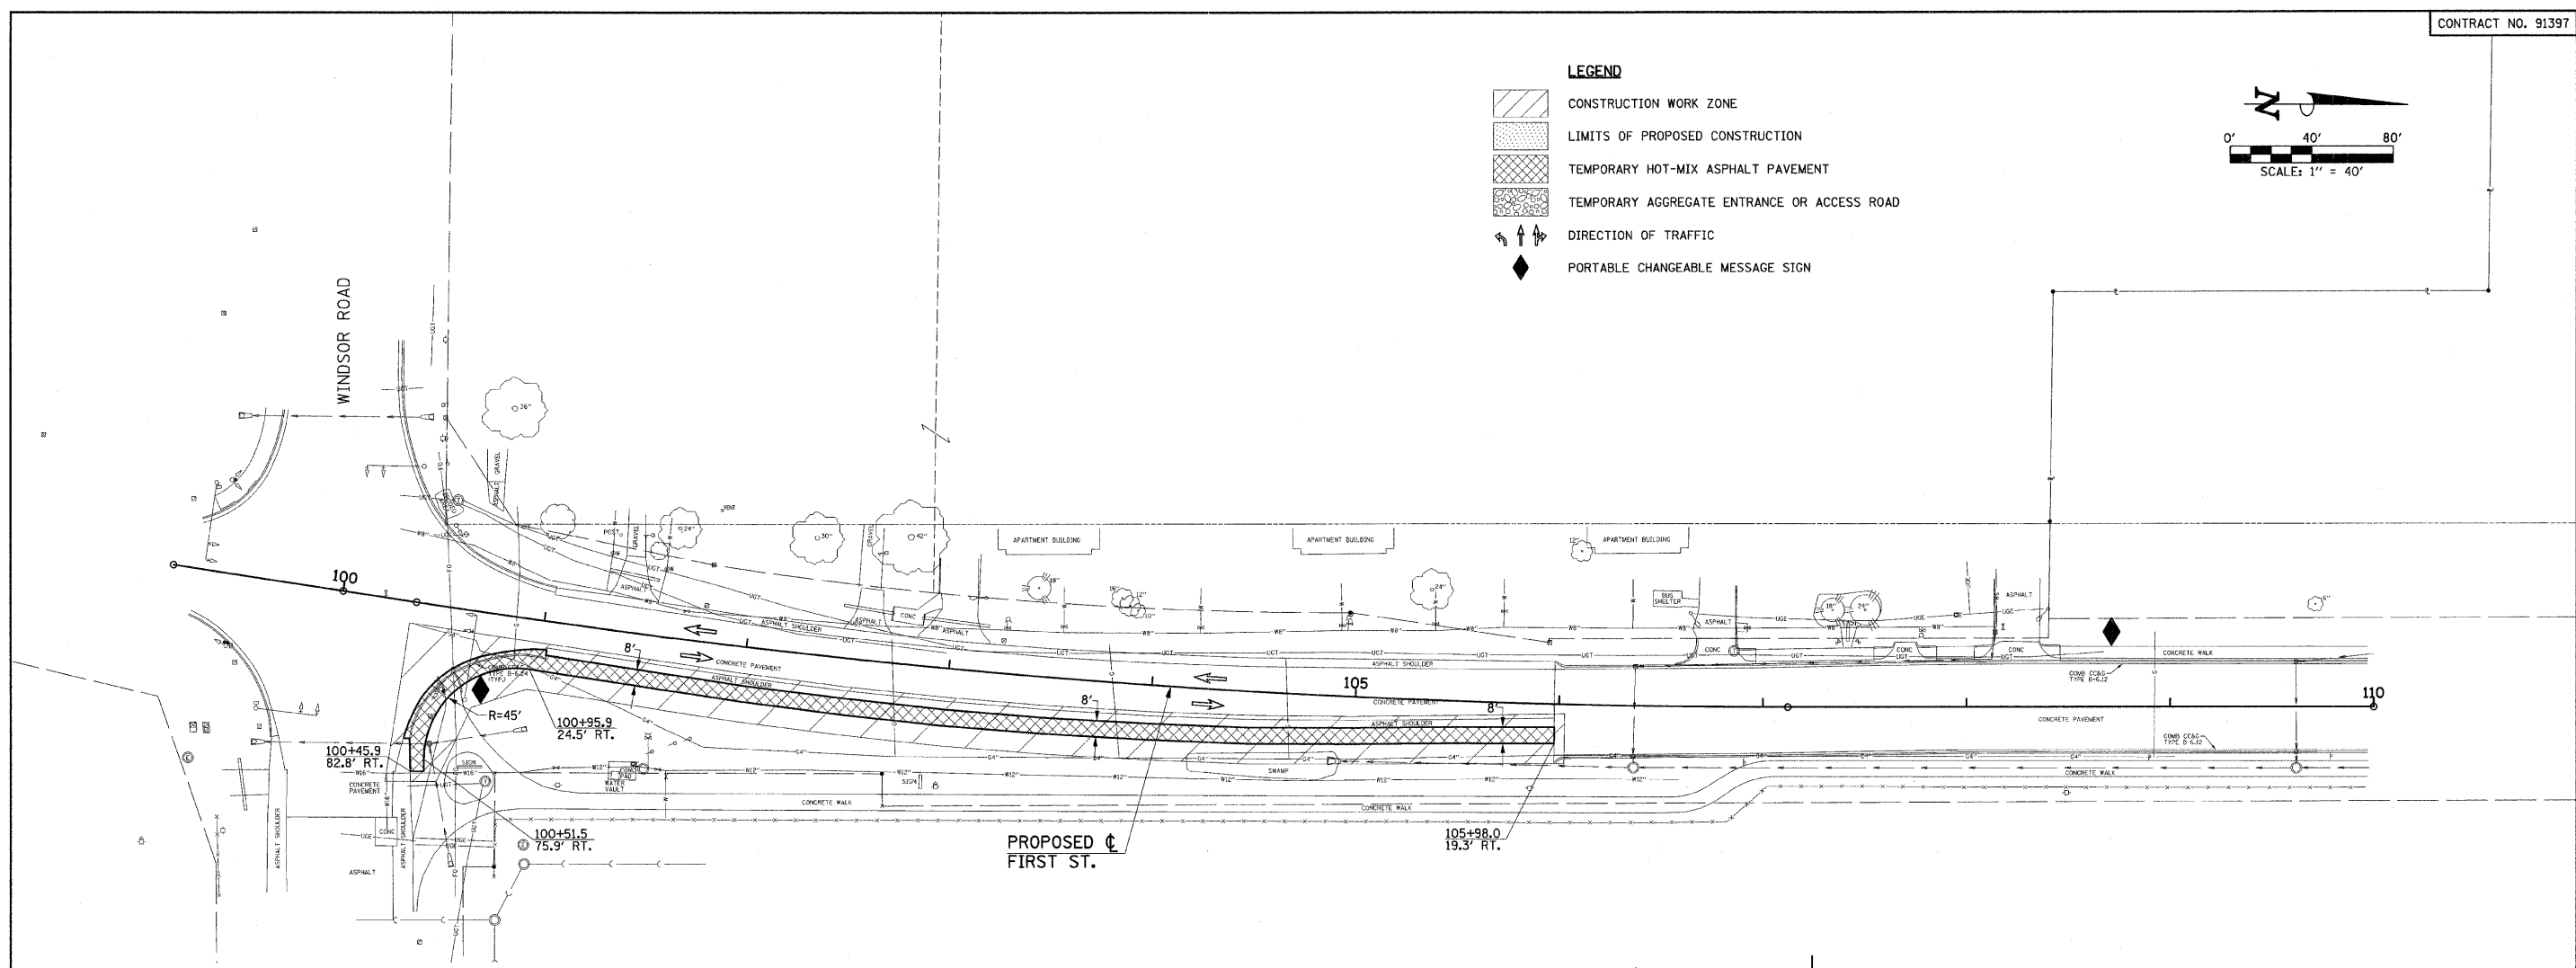


**LEGEND**

- CONSTRUCTION WORK ZONE
- LIMITS OF PROPOSED CONSTRUCTION
- TEMPORARY HOT-MIX ASPHALT PAVEMENT
- TEMPORARY AGGREGATE ENTRANCE OR ACCESS ROAD
- DIRECTION OF TRAFFIC
- PORTABLE CHANGEABLE MESSAGE SIGN

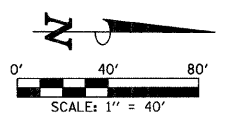

- SUGGESTED STAGE I CONSTRUCTION SEQUENCE**
1. INSTALL PORTABLE CHANGEABLE MESSAGE SIGNS PRIOR TO THE START OF CONSTRUCTION AS DIRECTED BY THE ENGINEER. SEE TRAFFIC CONTROL GENERAL NOTE NO. 14.
  2. PROVIDE TRAFFIC CONTROL ON FIRST STREET AND WINDSOR ROAD IN ACCORDANCE WITH STANDARDS 701501 AND 701701. CLOSE THE SIDEWALK IN ACCORDANCE WITH STANDARD 701801.
  3. CONSTRUCT THE TEMPORARY HOT-MIX ASPHALT PAVEMENT AND EMBANKMENT.
  4. REMOVE EXISTING PAVEMENT MARKINGS FOR EDGE LINE ON EAST SIDE OF FIRST STREET.
  5. PLACE TEMPORARY PAVEMENT MARKING - LINE 4" AND PAVEMENT MARKING TAPE, TYPE III 4" AS SHOWN ON STAGE II PLAN.
  6. CONSTRUCT THE TEMPORARY TRAFFIC SIGNALS TO BE USED FOR STAGE II AND III. SEE THE TEMPORARY TRAFFIC SIGNAL PLANS FOR ADDITIONAL INFORMATION.
  7. PLACE THE TEMPORARY TRAFFIC SIGNALS IN OPERATION. SEE THE TEMPORARY TRAFFIC SIGNAL PLANS FOR ADDITIONAL INFORMATION. THE DATE AND TIME FOR PLACING THE TEMPORARY TRAFFIC SIGNALS OR THE PERMANENT TRAFFIC SIGNALS IN OPERATION MUST BE APPROVED BY THE ENGINEER PRIOR TO DOING THE WORK. THE CONTRACTOR SHALL PROVIDE ANY ADDITIONAL TRAFFIC CONTROL DEVICES AND FLAGGERS TO MAINTAIN TRAFFIC WHEN THE TRAFFIC SIGNALS ARE OUT OF OPERATION. THIS WORK WILL NOT BE PAID FOR SEPARATELY AND WILL BE INCLUDED IN THE PAY ITEM FOR TRAFFIC CONTROL COMPLETE.

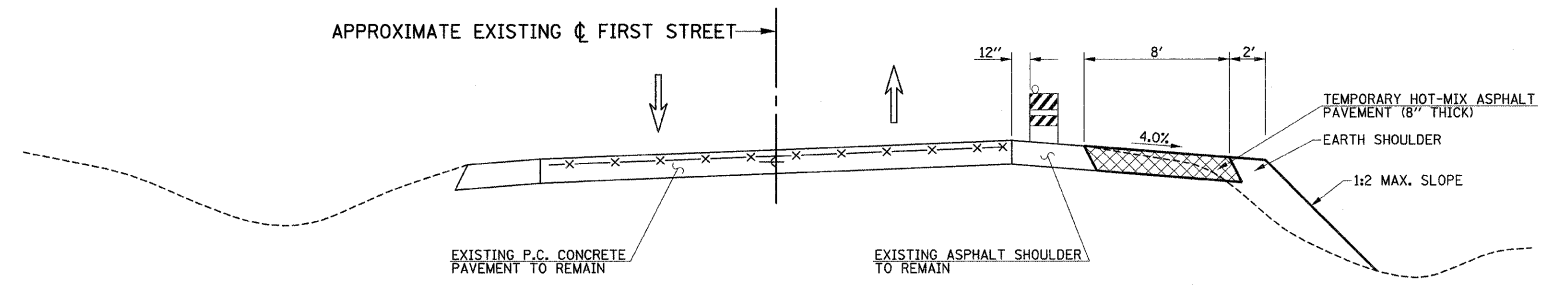

**WORK ZONE TYPICAL SECTION**  
STAGE I

**HOT-MIX ASPHALT MIXTURE REQUIREMENTS TABLE**

LOCATION	TEMPORARY PAVEMENT
MIXTURE USE:	BINDER
AC/PG	PG 64-22
RAP % (MAX)	15
DESIGN AIR VOIDS	4.0% @ NDES = 70
MIXTURE COMPOSITION (GRADATION)	IL 19.0
FRICTION AGGREGATE	N/A

FILE NAME = p:\c0010461\plans\stageconstruction.dgn  PLOT DATE = 2/6/2009 11:05:52 AM	DESIGNED - R.L.H.	REVISED -	STATE OF ILLINOIS DEPARTMENT OF TRANSPORTATION	STAGE CONSTRUCTION AND MAINTENANCE OF TRAFFIC PLANS STAGE I			F.A.U. RTE.	SECTION	COUNTY	TOTAL SHEETS	SHEET NO.
	DRAWN - J.L.B.	REVISED -					7170	08-00277-00-PV	CHAMPAIGN	44	19
	CHECKED - J.T.P.	REVISED -		CONTRACT NO. 91397							
	DATE - 2-09	REVISED -									
				SCALE : 1"=40'	SHEET NO. 19 OF 44 SHEETS	STA. 100+00.00 TO STA. 110+00.00	FED. ROAD DIST. NO. ILLINOIS FED. AID PROJECT HD-5181 (044)				