


- SUGGESTED STAGE II CONSTRUCTION SEQUENCE**
1. SHIFT TRAFFIC AS SHOWN ON THE STAGE II PLAN.
  2. CONSTRUCT THE TEMPORARY AGGREGATE ENTRANCE AND TEMPORARY RAMP AND PLACE TYPE III BARRICADES AS SHOWN ON THE STAGE II PLAN. MAINTAIN ACCESS TO RESIDENCES AND APARTMENT BUILDINGS AS NOTED ON THE STAGE II PLAN. THE TEMPORARY ENTRANCE SHALL BE REMOVED AT THE END OF STAGE II.
  3. PROVIDE TRAFFIC CONTROL ON FIRST STREET AND WINDSOR ROAD IN ACCORDANCE WITH STANDARDS 701501, 701701, AND 701801.
  4. CONSTRUCT ALL PROPOSED IMPROVEMENTS ALONG THE WEST SIDE OF FIRST STREET.
  5. PLACE PAVEMENT MARKING TAPE, TYPE III 4" AS SHOWN ON THE STAGE III PLAN.

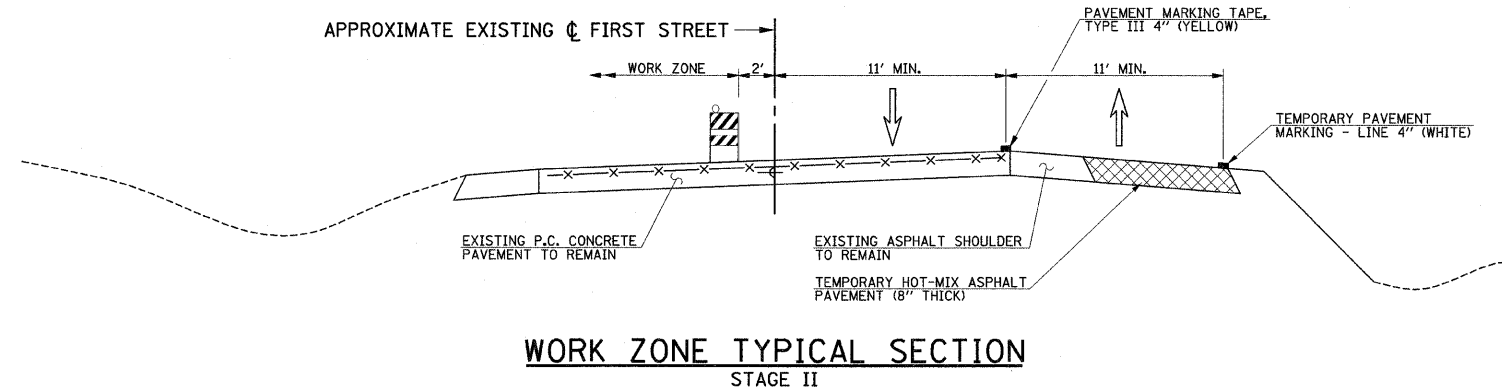

FILE NAME = p:\c0010461\plans\stageconstruction.dgn PLOT DATE = 2/6/2009 11:05:53 AM	DESIGNED - R.L.H.	REVISED -	STATE OF ILLINOIS DEPARTMENT OF TRANSPORTATION		STAGE CONSTRUCTION AND MAINTENANCE OF TRAFFIC PLANS STAGE II		F.A.U. RTE.	SECTION	COUNTY	TOTAL SHEETS	SHEET NO.
	DRAWN - J.L.B.	REVISED -					7170	08-00277-00-PV	CHAMPAIGN	44	20
	CHECKED - J.T.P.	REVISED -					CONTRACT NO. 91397				
	DATE - 2-09	REVISED -					FED. ROAD DIST. NO. ILLINOIS FED. AID PROJECT HD-5181 (044)				
CITY OF CHAMPAIGN			SECTION NO. 08-00277-00-PV			CHAMPAIGN COUNTY			C0010461		