



LEGEND

- CONSTRUCTION WORK ZONE
- LIMITS OF PROPOSED CONSTRUCTION
- TEMPORARY HOT-MIX ASPHALT PAVEMENT
- TEMPORARY AGGREGATE ENTRANCE OR ACCESS ROAD
- DIRECTION OF TRAFFIC
- PORTABLE CHANGEABLE MESSAGE SIGN

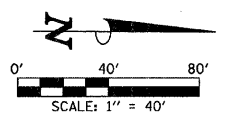

SUGGESTED STAGE III CONSTRUCTION SEQUENCE

1. SHIFT TRAFFIC AS SHOWN ON THE STAGE III PLAN.
2. PROVIDE TRAFFIC CONTROL ON FIRST STREET AND WINDSOR ROAD IN ACCORDANCE WITH STANDARDS 701501, 701701, AND 701801.
3. OPEN ALL ENTRANCES TO RESIDENCES AND APARTMENTS ON THE WEST SIDE OF FIRST STREET.
4. CONSTRUCT ALL PROPOSED IMPROVEMENTS ALONG THE EAST SIDE OF FIRST STREET NORTH OF WINDSOR ROAD.
5. CONSTRUCT ALL PROPOSED IMPROVEMENTS AT THE SOUTHEAST CORNER OF THE INTERSECTION OF FIRST STREET AND WINDSOR ROAD USING STANDARDS 701701 AND 701801.
6. PLACE THE PROPOSED PAVEMENT MARKINGS AT THE INTERSECTION OF FIRST STREET AND WINDSOR ROAD USING STANDARDS 701501, 701602, AND 701701.
7. REMOVE ALL PAVEMENT MARKING TAPE AND PLACE PROPOSED PAVEMENT MARKINGS ON WEST SIDE OF FIRST STREET USING STANDARDS 701301, 701311, AND 701501.
8. PLACE PROPOSED TRAFFIC SIGNALS IN OPERATION AND REMOVE THE TEMPORARY TRAFFIC SIGNALS.
9. OPEN ALL LANES TO TRAFFIC.

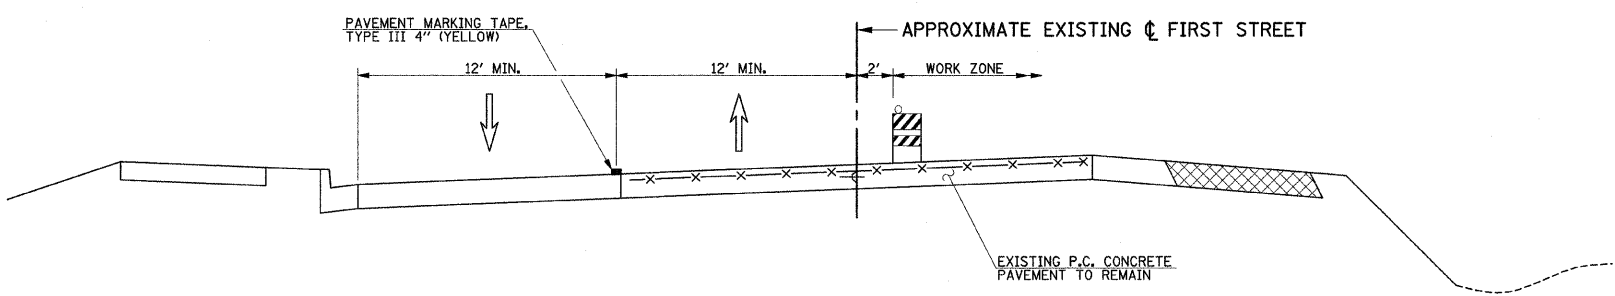

WORK ZONE TYPICAL SECTION
STAGE III

FILE NAME = p:\00010461\Plans\stageconstruction.dgn PLOT DATE = 2/6/2009 11:45:50 AM	DESIGNED - R.L.H.	REVISED -	STATE OF ILLINOIS DEPARTMENT OF TRANSPORTATION	STAGE CONSTRUCTION AND MAINTENANCE OF TRAFFIC PLANS STAGE III			F.A.U. RTE. 7170	SECTION 08-00277-00-PV	COUNTY CHAMPAIGN	TOTAL SHEETS 44	SHEET NO. 21
	DRAWN - J.L.B.	REVISED -									
	CHECKED - J.T.P.	REVISED -									
	DATE - 2-09	REVISED -									
				SCALE : 1"=40'	SHEET NO. 21 OF 44 SHEETS	STA. 100+00.00 TO STA. 110+00.00	FED. ROAD DIST. NO. [ILLINOIS] FED. AID PROJECT HD-5181 (044)				
				CONTRACT NO. 91397							