


FIRST STREET

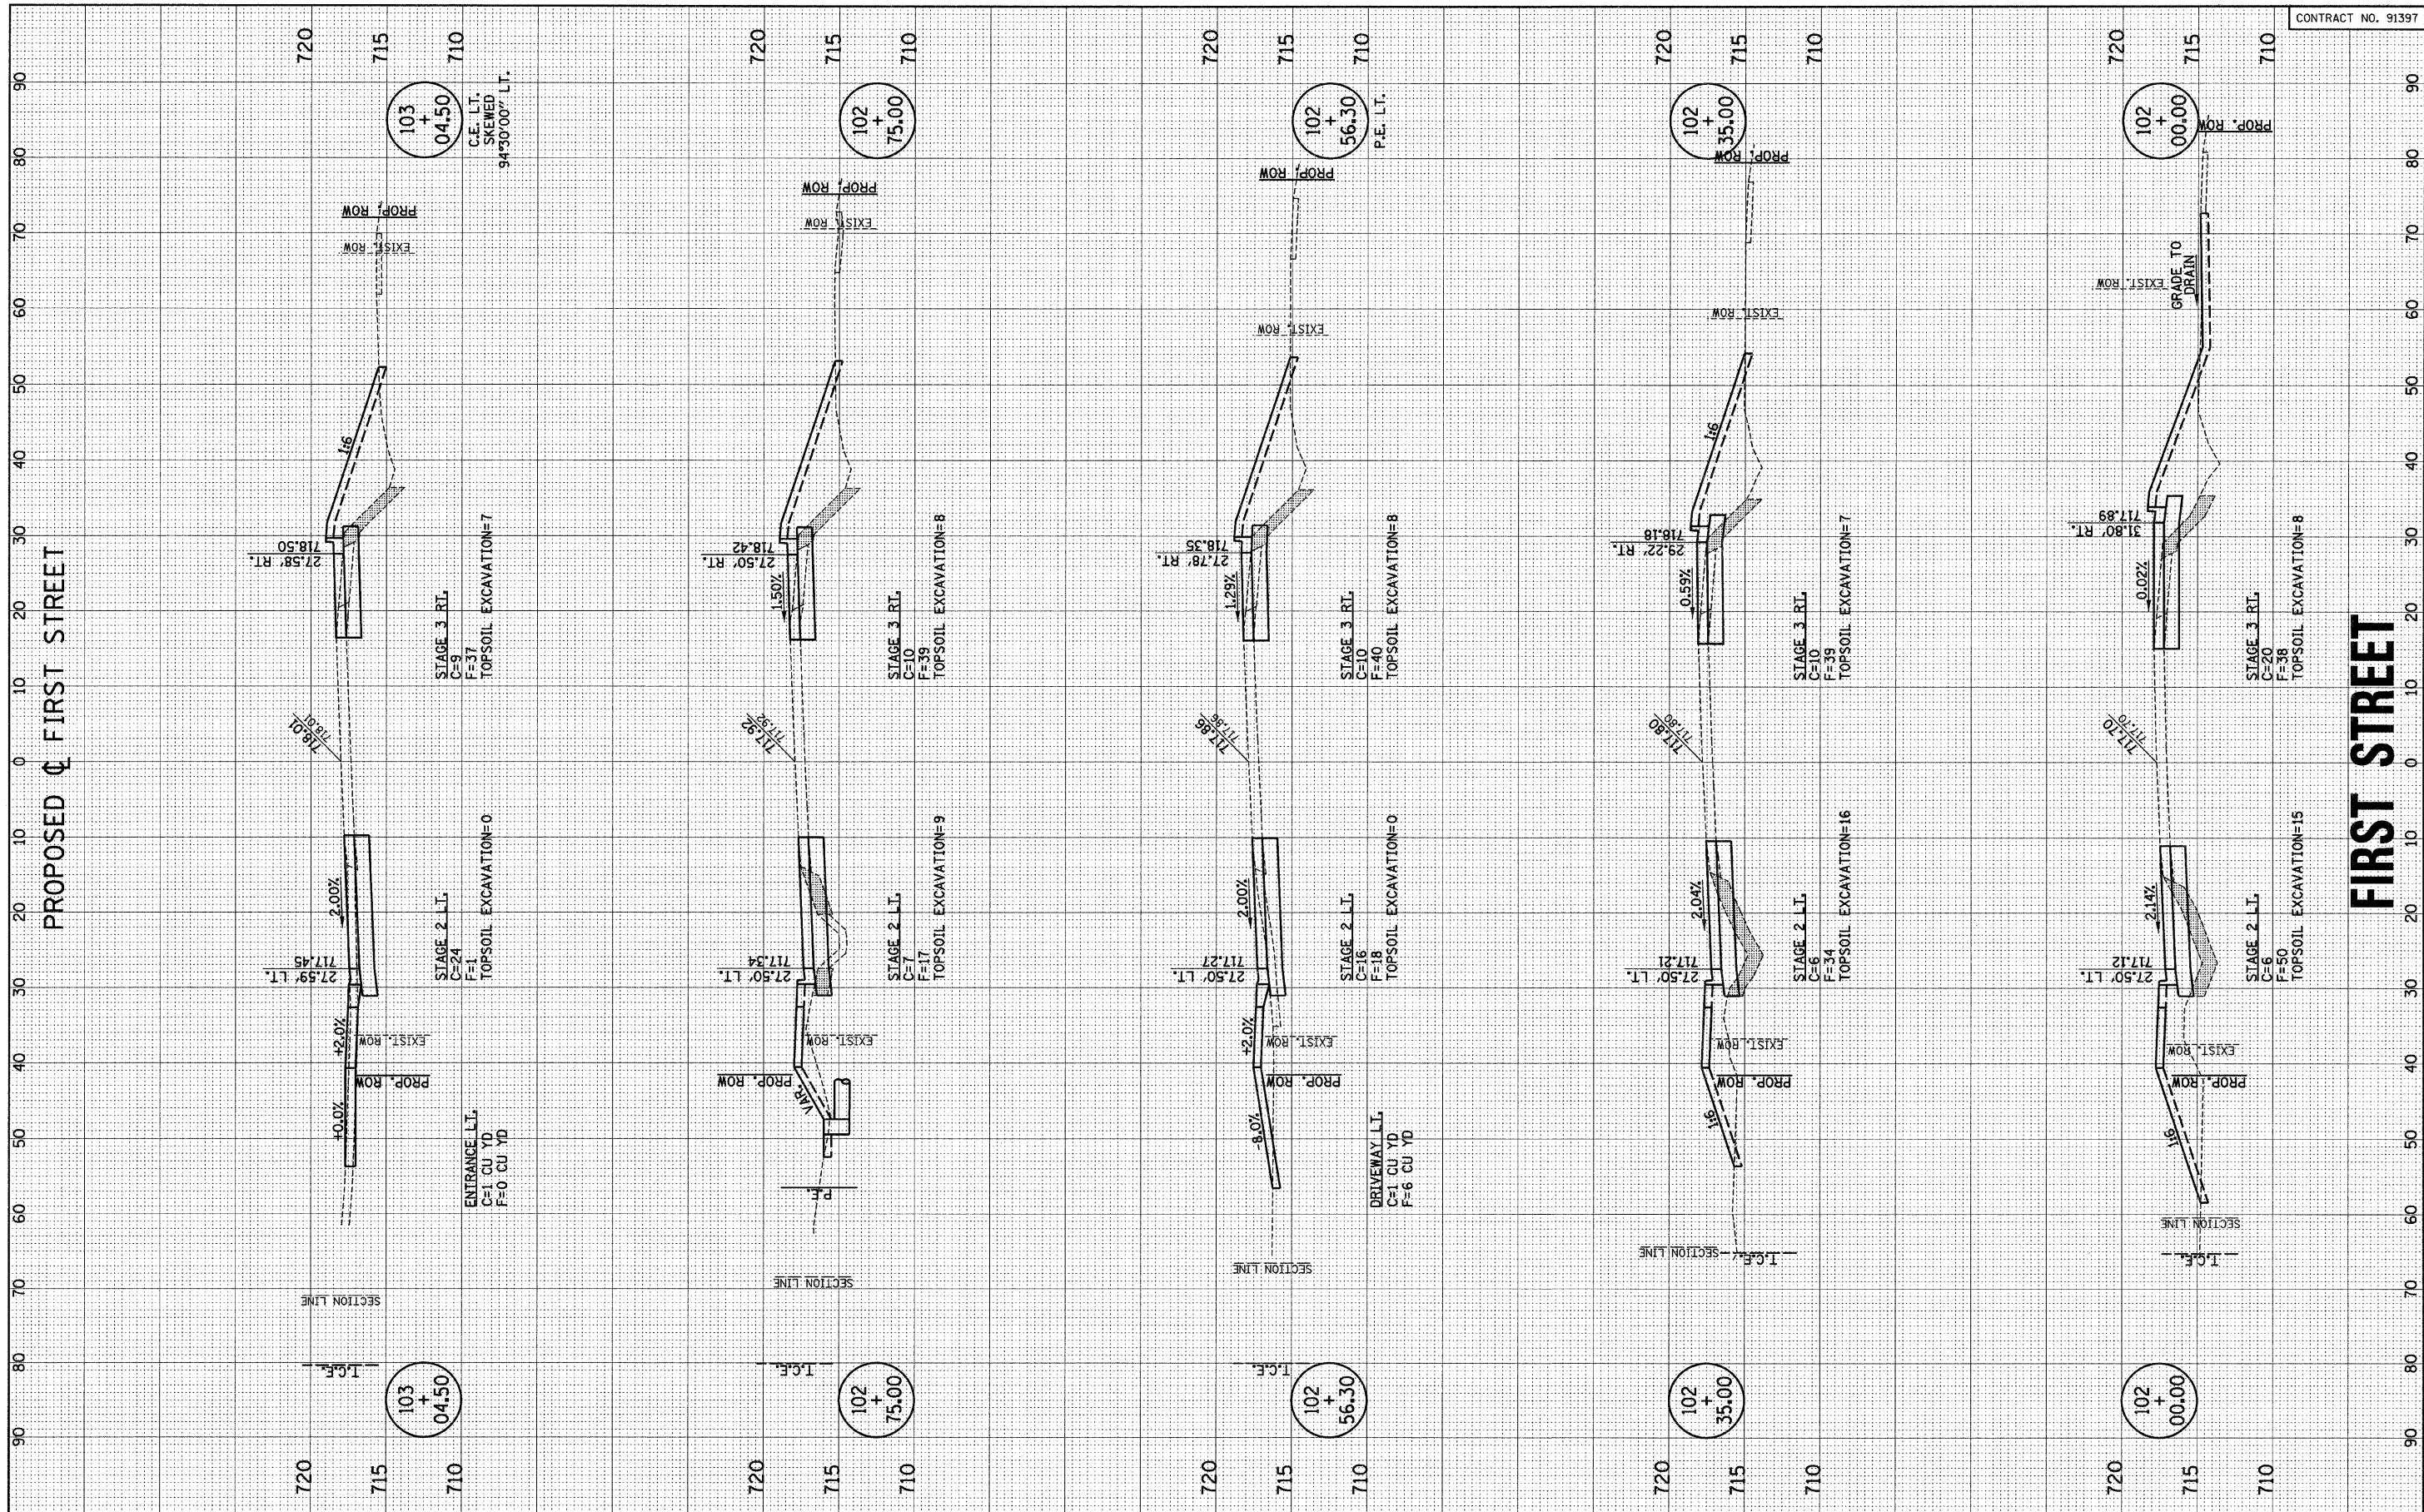

FILE NAME = p:\c0010461\plans\firstxsht.dgn		DESIGNED - R.L.H.	REVISED -	STATE OF ILLINOIS DEPARTMENT OF TRANSPORTATION		CROSS SECTIONS - FIRST STREET		F.A.U. RTE.	SECTION	COUNTY	TOTAL SHEETS	SHEET NO.
PLOT DATE = 2/6/2009 11:06:14 AM		DRAWN - J.L.B.	REVISED -			SCALE: 1" = 10' HOR 1" = 5' VERT		7170	08-00277-00-PV	CHAMPAIGN	44	41
		CHECKED - J.T.P.	REVISED -			SHEET NO. 41 OF 44 SHEETS		CONTRACT NO. 91397				
		DATE - 2-09	REVISED -			STA. 102+00.00 TO STA. 103+04.50		FED. ROAD DIST. NO. ILLINOIS FED. AID PROJECT HD-5181 (044)				