


FINAL SURVEY	BY	DATE	SURVEYED	PLOTTED
			NOTE BOOK	TEMPLATE
			NO.	
			AREAS CHECKED	

ORIGINAL SURVEY	BY	DATE	SURVEYED	PLOTTED
			NOTE BOOK	TEMPLATE
			NO.	
			AREAS CHECKED	

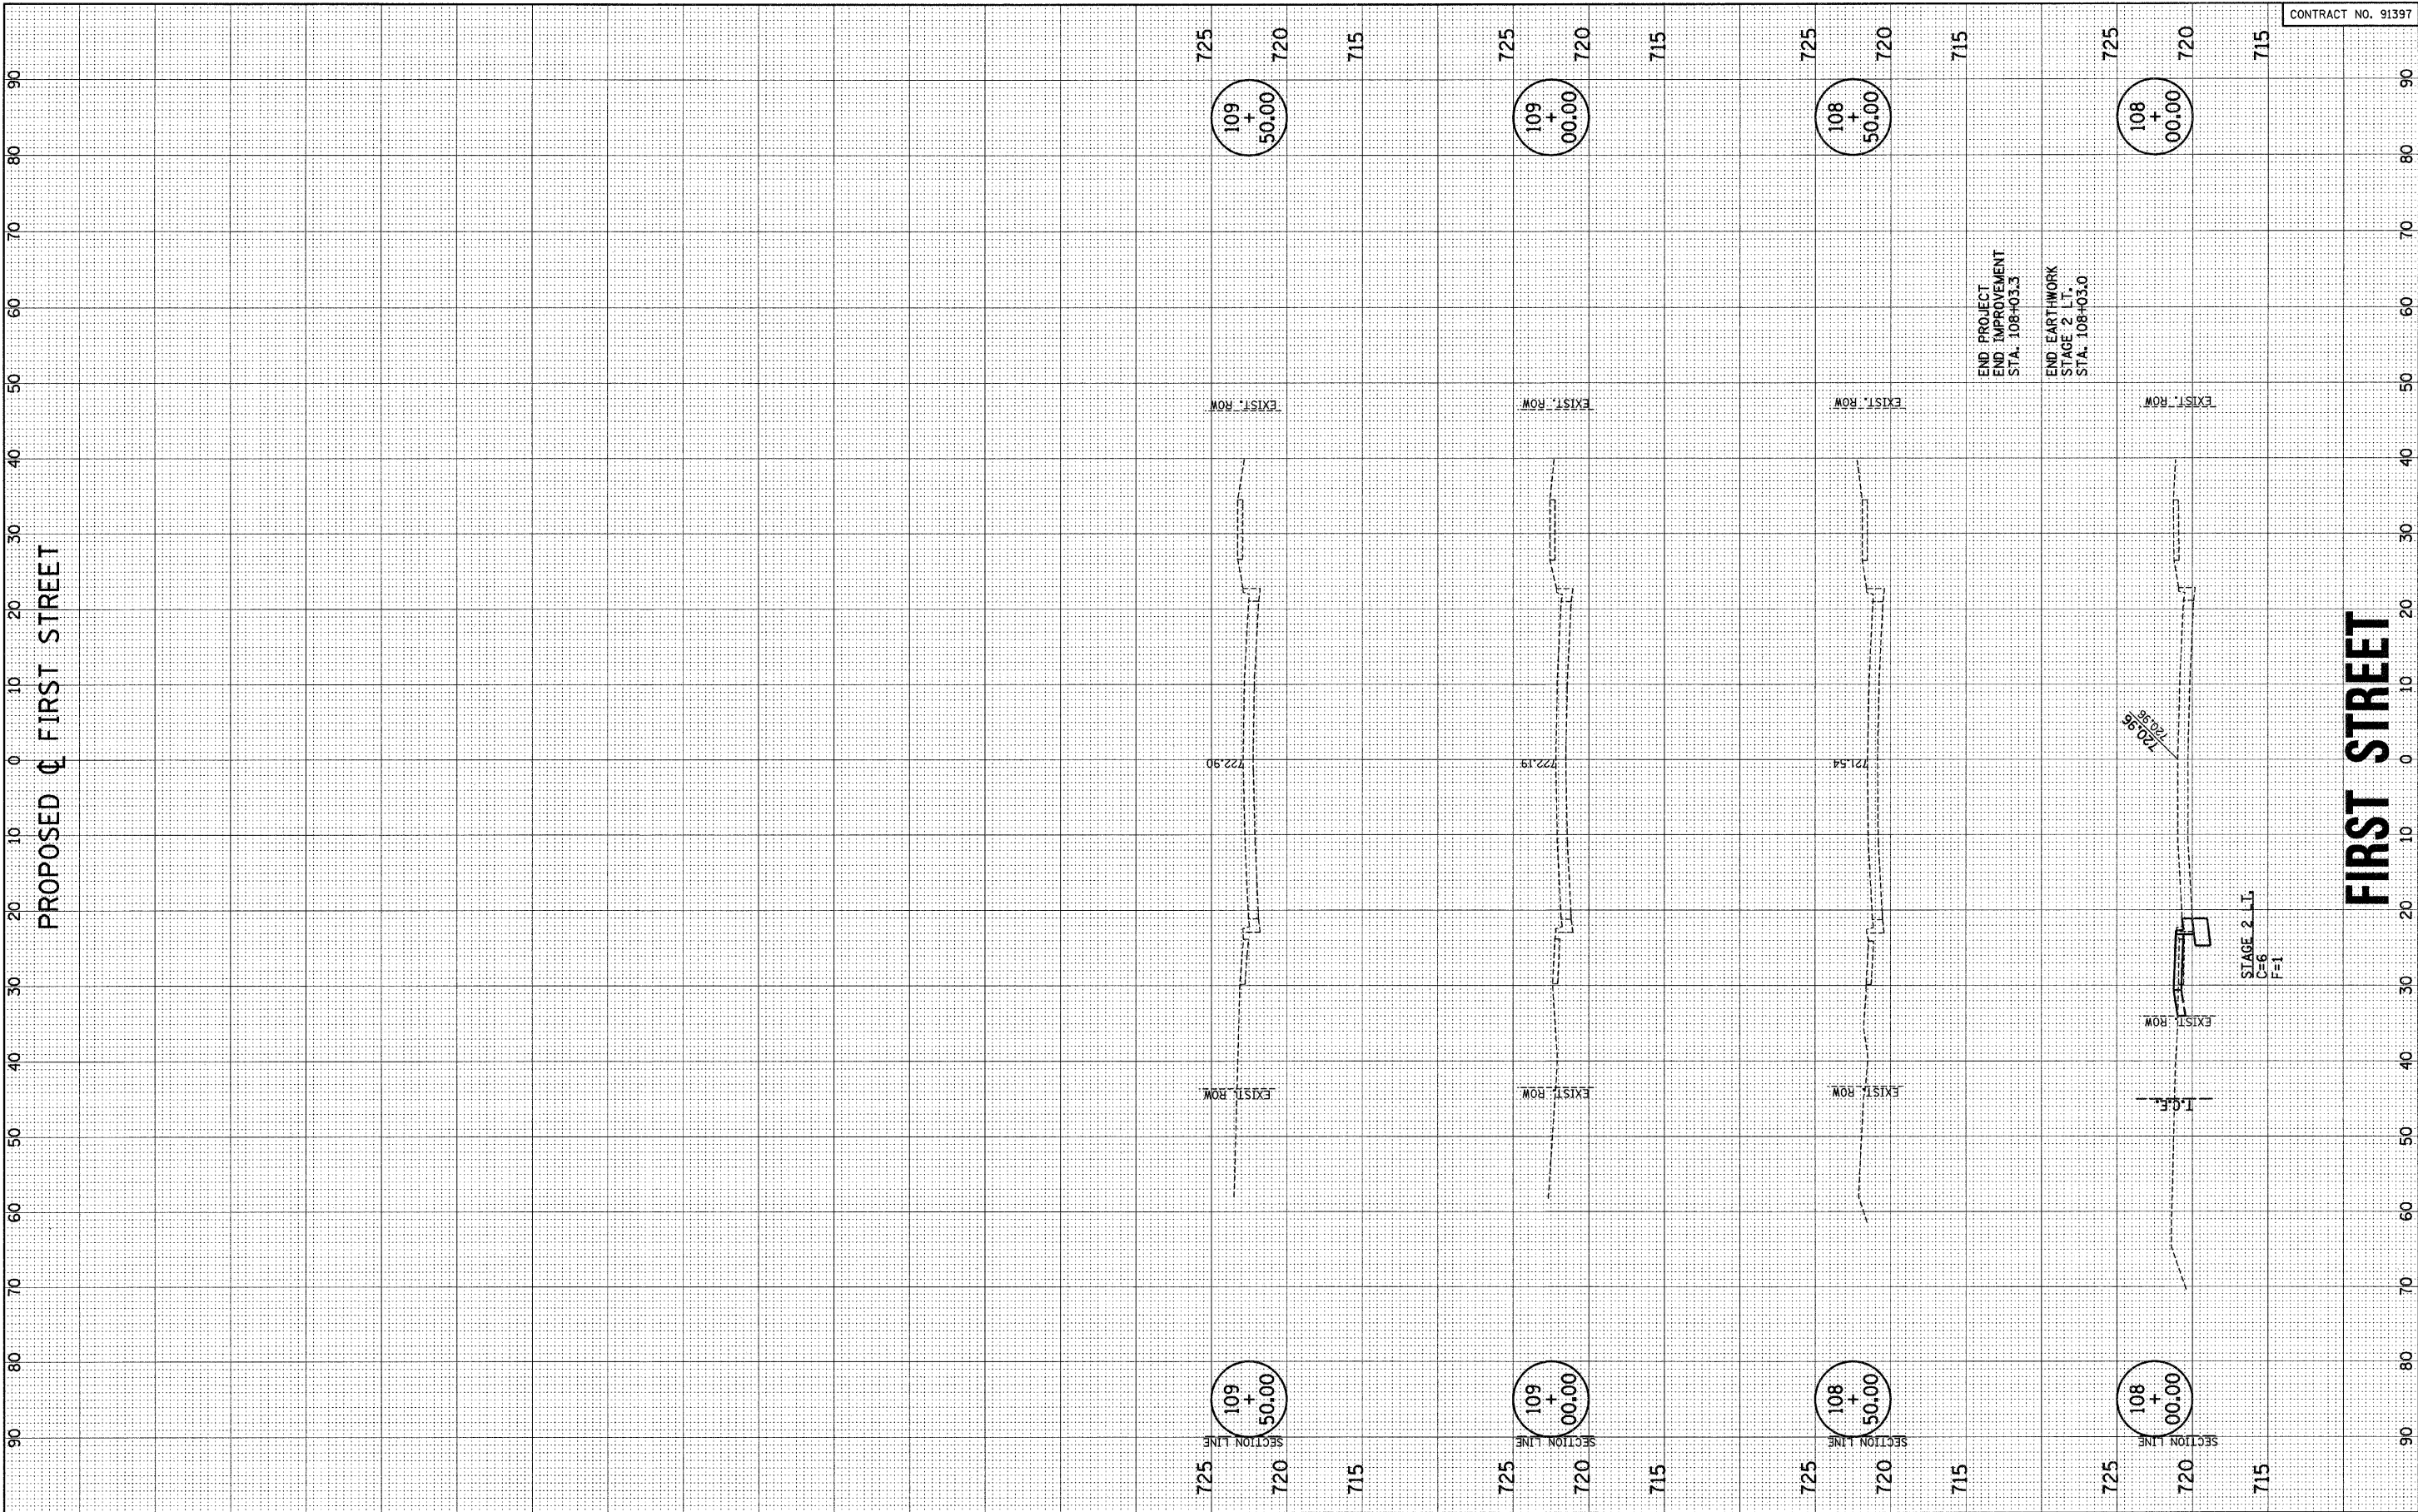

FILE NAME = p:\c0010481\plans\sheets\firstxsht.dgn		DESIGNED - R.L.H.	REVISED -	STATE OF ILLINOIS DEPARTMENT OF TRANSPORTATION	CROSS SECTIONS - FIRST STREET				F.A.U. RTE.	SECTION	COUNTY	TOTAL SHEETS	SHEET NO.
PLOT DATE = 2/6/2009 11:06:19 AM		DRAWN - J.L.B.	REVISED -		7170	08-00277-00-PV	CHAMPAIGN	44	44				
		CHECKED - J.T.P.	REVISED -		CONTRACT NO. 91397								
		DATE - 2-09	REVISED -		ILLINOIS FED. AID PROJECT HD-5181 (044)								
				SCALE : 1" = 10' HOR 1" = 5' VERT		SHEET NO. 44 OF 44 SHEETS		STA. 108+00.00 TO STA. 109+50.00					