




EXISTING TYPICAL CROSS SECTION  
 STA 27+62 TO STA 29+22

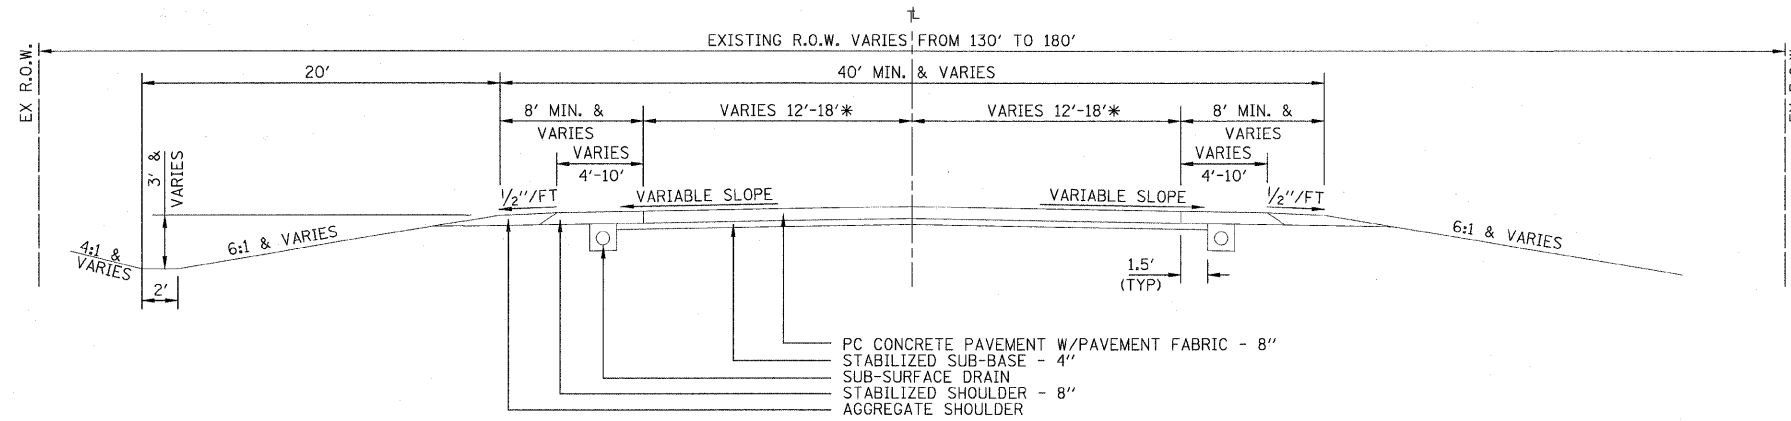

EXISTING TYPICAL CROSS SECTION  
 STA 29+22 TO STA 37+25  
 STA 62+70 TO STA 69+70  
 \*(STA 68+00 TO STA 69+70 OLD RTE 66 INTERSECTION RADII)

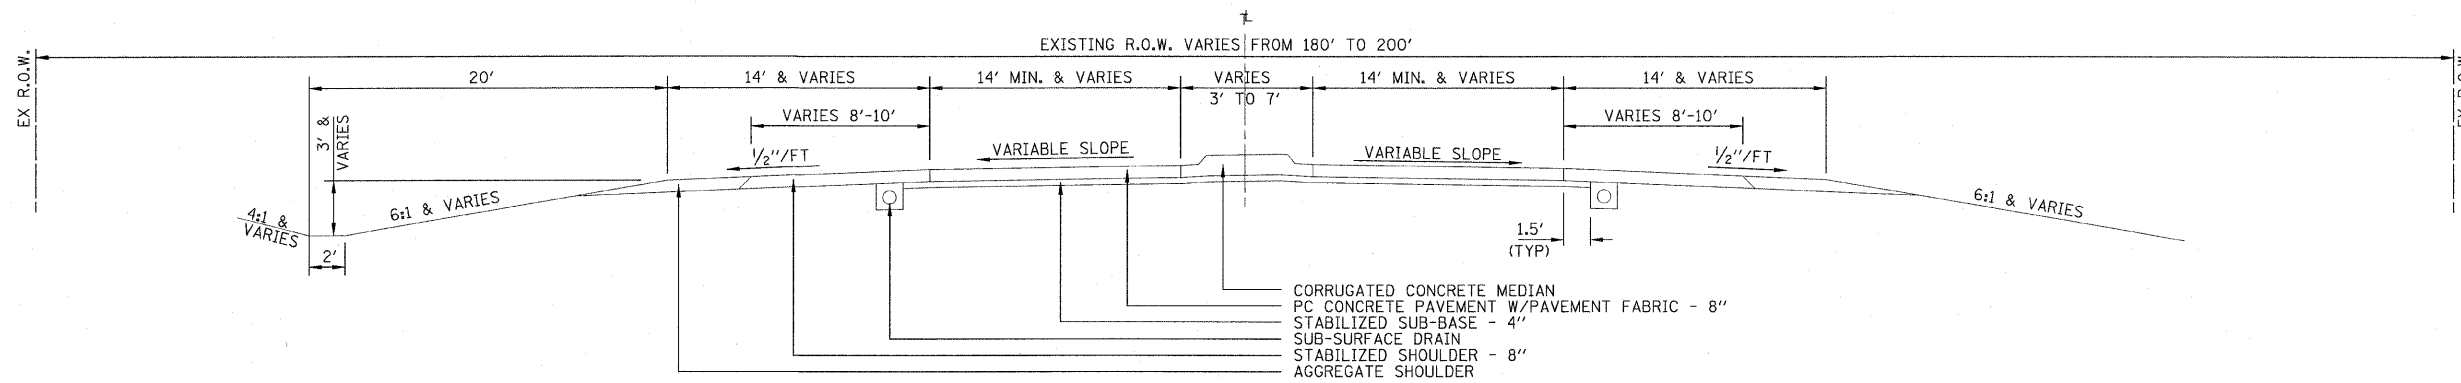

EXISTING TYPICAL CROSS SECTION  
 STA 37+25 TO STA 38+36  
 STA 61+64 TO STA 62+70

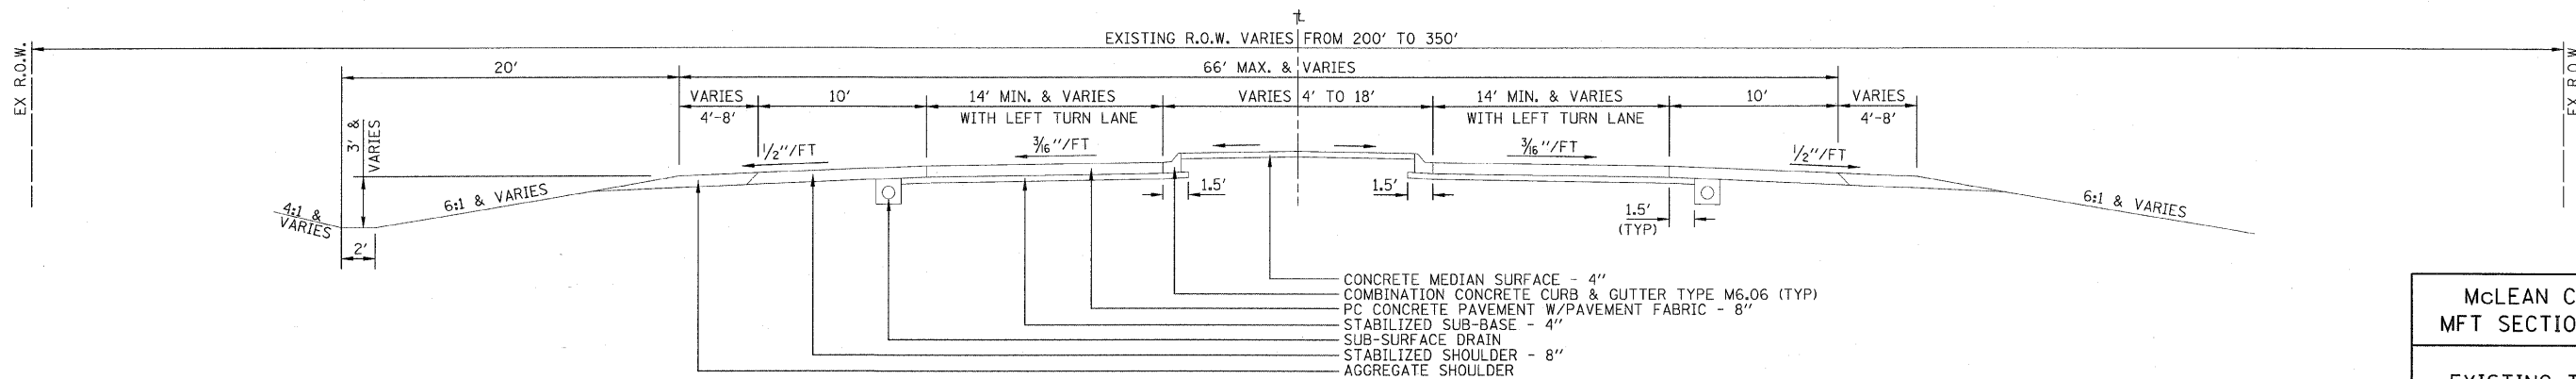

EXISTING TYPICAL CROSS SECTION  
 STA 38+36 TO STA 48+52.50  
 STA 51+47.50 TO STA 61+64  
 (BRIDGE AND BRIDGE APPROACH PAVEMENT STA 48+52.50 TO STA 51+47.50 TO REMAIN)

McLEAN COUNTY, ILLINOIS  
 MFT SECTION 05-00071-04-RS

EXISTING TYPICAL SECTIONS

DRAWN BY DRR	 2700 McGraw Drive Bloomington, Illinois 61704 309.882-8686 / fax 309.882-1871	FILE NO. 24-8051
DATE 01/20/09		BOOK NO. 2416
CHECKED BY RGD		SHEET NO. 3 OF 37