


FINAL SURVEY	SURVEYED	BY	DATE
NOTE BOOK	PLOTTED		
NO.	TEMPLATE		
	AREAS CHECKED		

ORIGINAL SURVEY	SURVEYED	BY	DATE
NOTE BOOK	PLOTTED		
NO.	TEMPLATE		
	AREAS CHECKED		

City of Chicago/081215-Chicago-Bike-South/09/

LOCATIONS OF UTILITIES ARE NOT SHOWN. IT SHALL BE THE CONTRACTOR'S RESPONSIBILITY TO DETERMINE THE ACTUAL LOCATION OF ALL UNDERGROUND UTILITY FACILITIES. HE OR SHE SHALL ALSO OBTAIN FROM THE RESPECTIVE UTILITY COMPANIES DETAILED INFORMATION RELATIVE TO THE LOCATION OF THEIR FACILITIES AND THE WORKING SCHEDULES OF THE UTILITY COMPANIES FOR THEIR MARKING OF THE EXACT LOCATIONS. THE CONTRACTOR SHALL COORDINATE CONSTRUCTION ACTIVITIES WITH UTILITY COMPANIES.

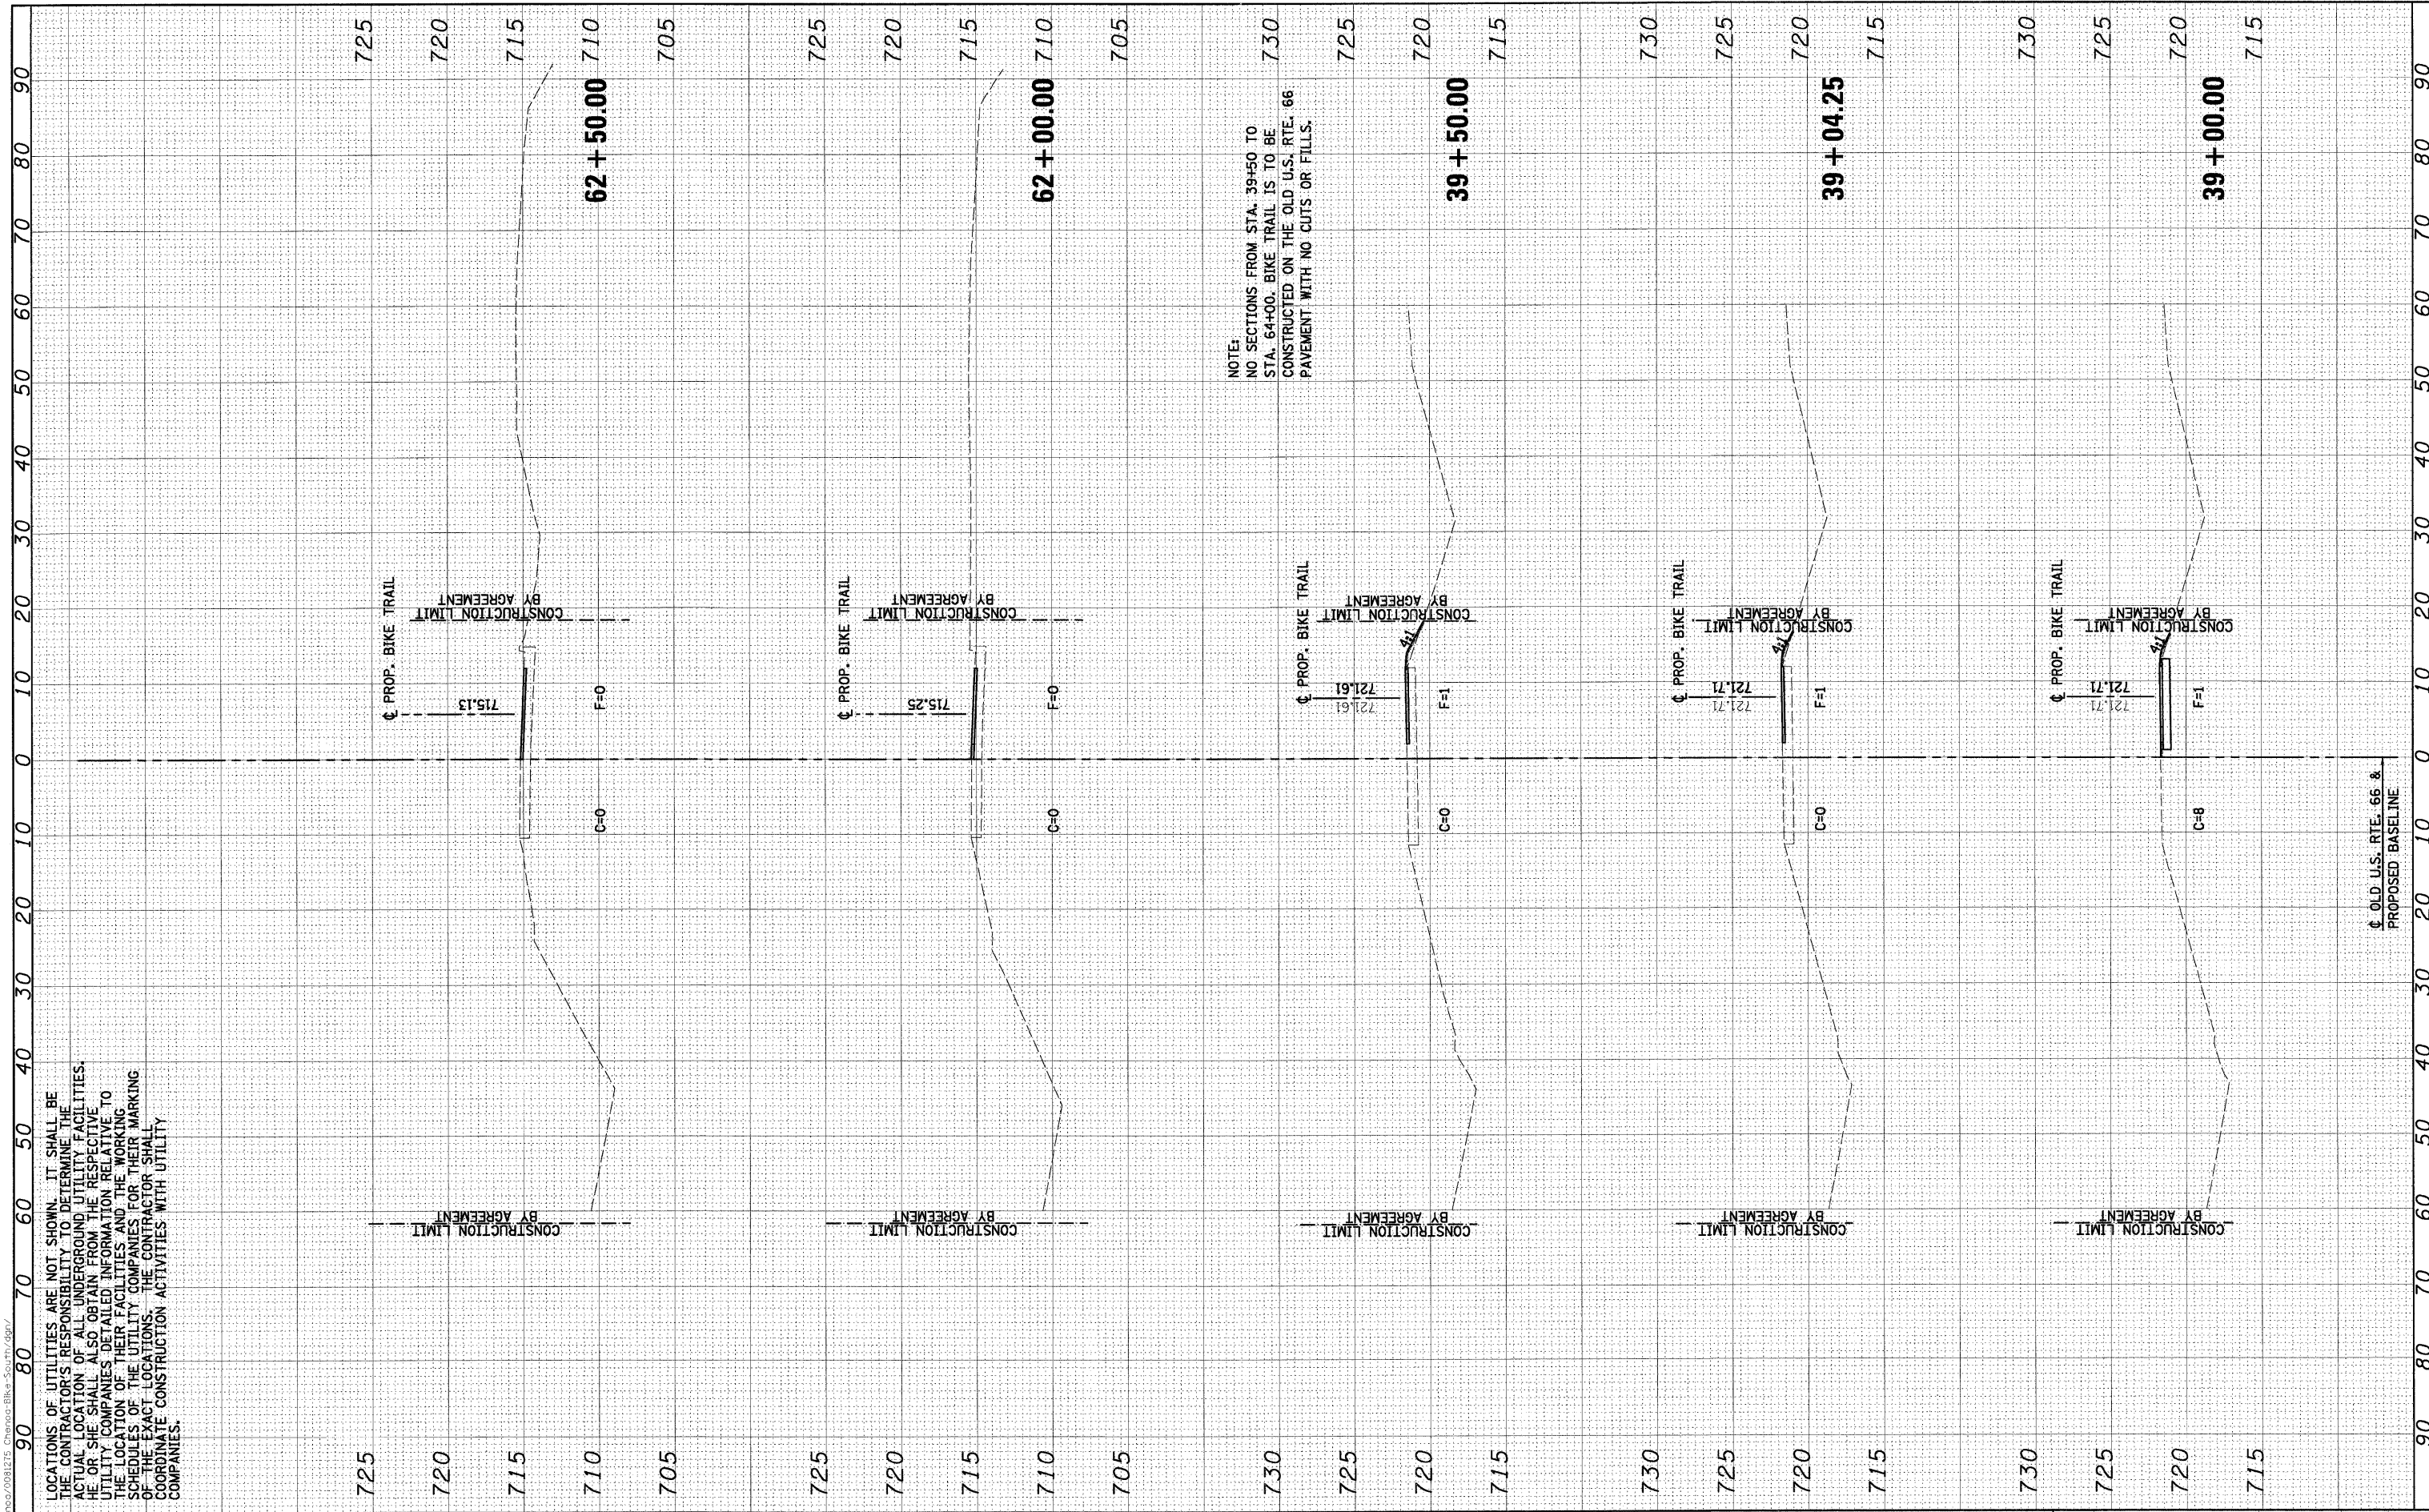

FILE NAME =	USER NAME = #USER#
#FILEL#	
PLOT SCALE = #SCALE#	
PLOT DATE = #DATE#	

DESIGNED -	DWR	REVISED -	
DRAWN -	AJD/JTC	REVISED -	
CHECKED -	ERB	REVISED -	
DATE -	03/27/09	REVISED -	

STATE OF ILLINOIS	DEPARTMENT OF TRANSPORTATION
BIKE TRAIL CROSS SECTIONS	
SCALE:	SHEET NO. OF SHEETS STA. 39+00.00 TO STA. 62+50.00

F.A. RTE.	SECTION	COUNTY	TOTAL SHEETS	SHEET NO.
	06-00025-01-BT	McLEAN	36	32
CONTRACT NO. 91410				
FED. ROAD DIST. NO. [ILLINOIS] FED. AID PROJECT				