


FINAL SURVEY	SURVEYED	BY	DATE
NOTE BOOK	PLOTTED		
AREAS CHECKED	TEMPLATE		
NO.	AREAS		

ORIGINAL SURVEY	SURVEYED	BY	DATE
NOTE BOOK	PLOTTED		
AREAS CHECKED	TEMPLATE		
NO.	AREAS		

City of Champaign/0818278 -Champaign-Bike-South-CSP

LOCATIONS OF UTILITIES ARE NOT SHOWN. IT SHALL BE THE CONTRACTOR'S RESPONSIBILITY TO DETERMINE THE ACTUAL LOCATION OF ALL UNDERGROUND UTILITY FACILITIES. HE OR SHE SHALL ALSO OBTAIN FROM THE RESPECTIVE UTILITY COMPANIES DETAILED INFORMATION RELATIVE TO THE LOCATION OF THEIR FACILITIES AND THE WORKING SCHEDULES OF THE UTILITY COMPANIES FOR THEIR MARKING OF THE EXACT LOCATIONS. THE CONTRACTOR SHALL COORDINATE CONSTRUCTION ACTIVITIES WITH UTILITY COMPANIES.

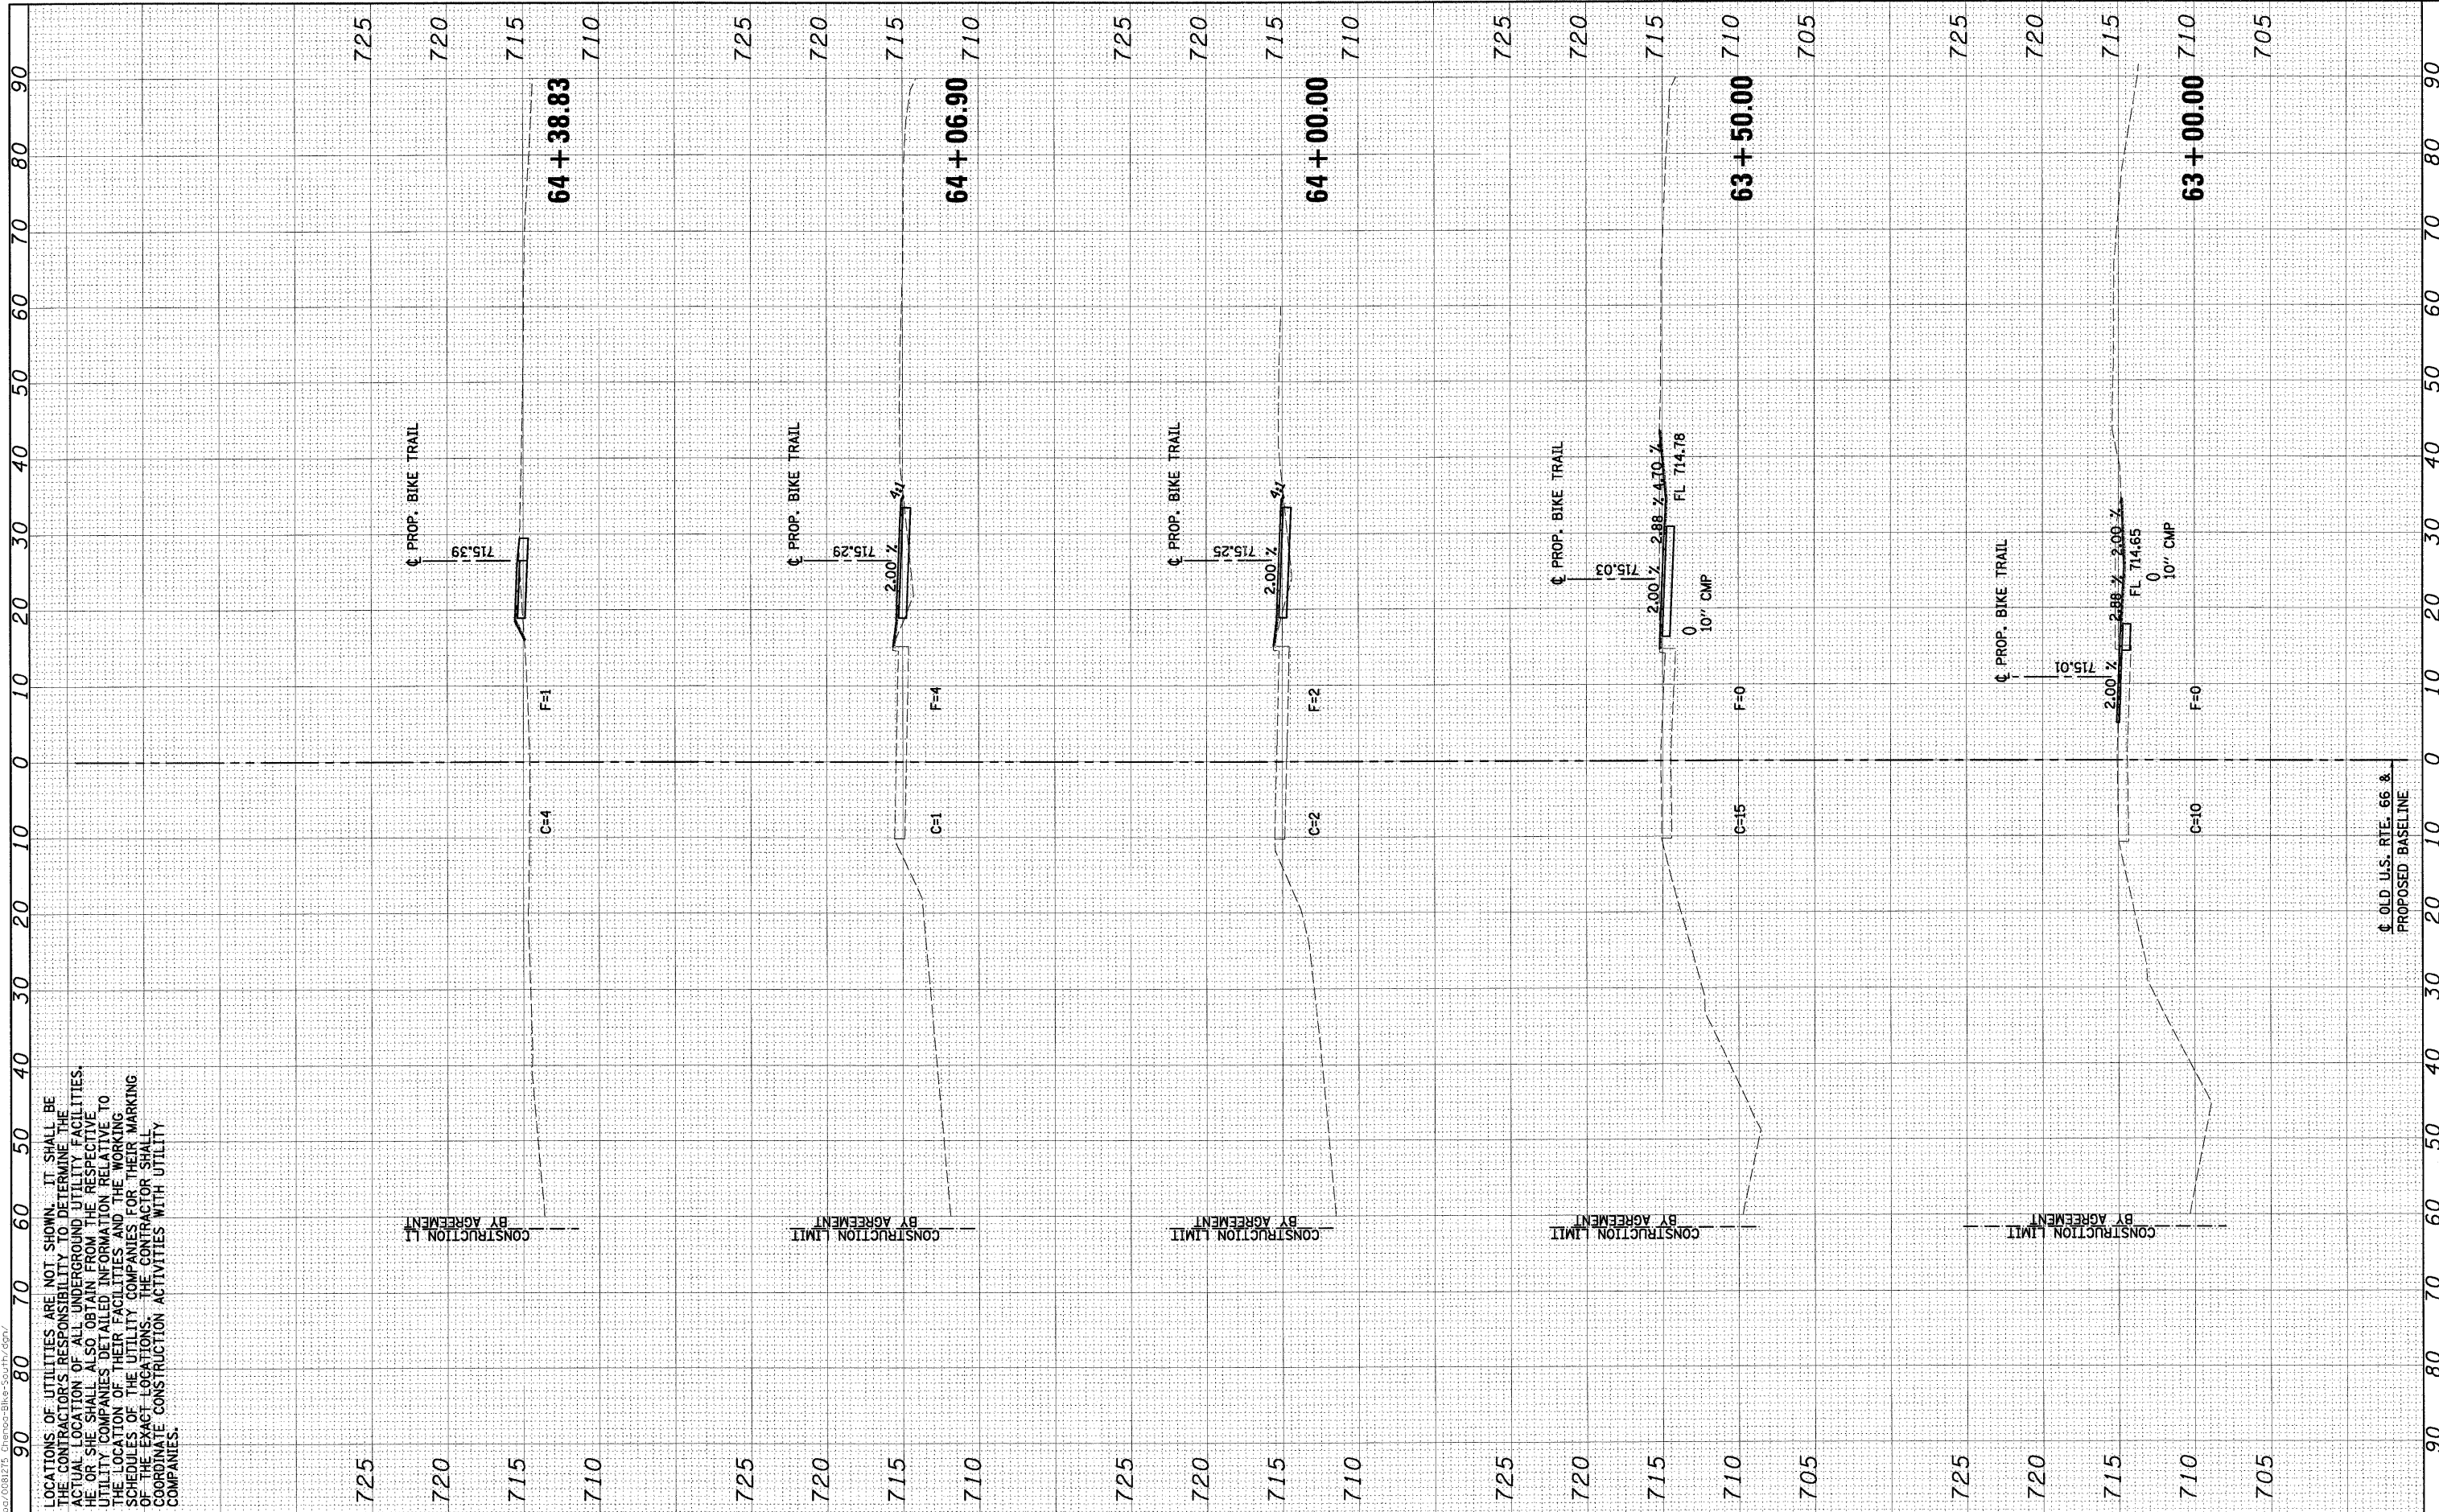

FILE NAME	USER NAME	DESIGNED	REVISED
#FILE#	#USER#	- DWR	-
		DRAWN - AJD/JTC	REVISED -
		CHECKED - ERB	REVISED -
		DATE - 03/27/09	REVISED -

PLOT SCALE	SCALE
#SCALE#	
PLOT DATE	DATE
#DATE#	

DESIGNED	DWR	REVISED	-
DRAWN	AJD/JTC	REVISED	-
CHECKED	ERB	REVISED	-
DATE	03/27/09	REVISED	-

DESIGNED	DWR	REVISED	-
DRAWN	AJD/JTC	REVISED	-
CHECKED	ERB	REVISED	-
DATE	03/27/09	REVISED	-

**STATE OF ILLINOIS**  
**DEPARTMENT OF TRANSPORTATION**

<b>BIKE TRAIL CROSS SECTIONS</b>			
SCALE:	SHEET NO.	OF SHEETS	STA. 63+00.00 TO STA. 64+38.83

F.A. RTE.	SECTION	COUNTY	TOTAL SHEETS	SHEET NO.
	06-00025-01-BT	McLEAN	36	33
CONTRACT NO. 91410				
FED. ROAD DIST. NO. ILLINOIS FED. AID PROJECT				