
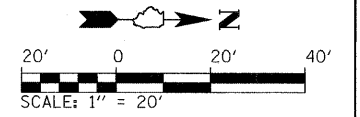


BEGIN IMPROVEMENTS
STA. 166+10.00

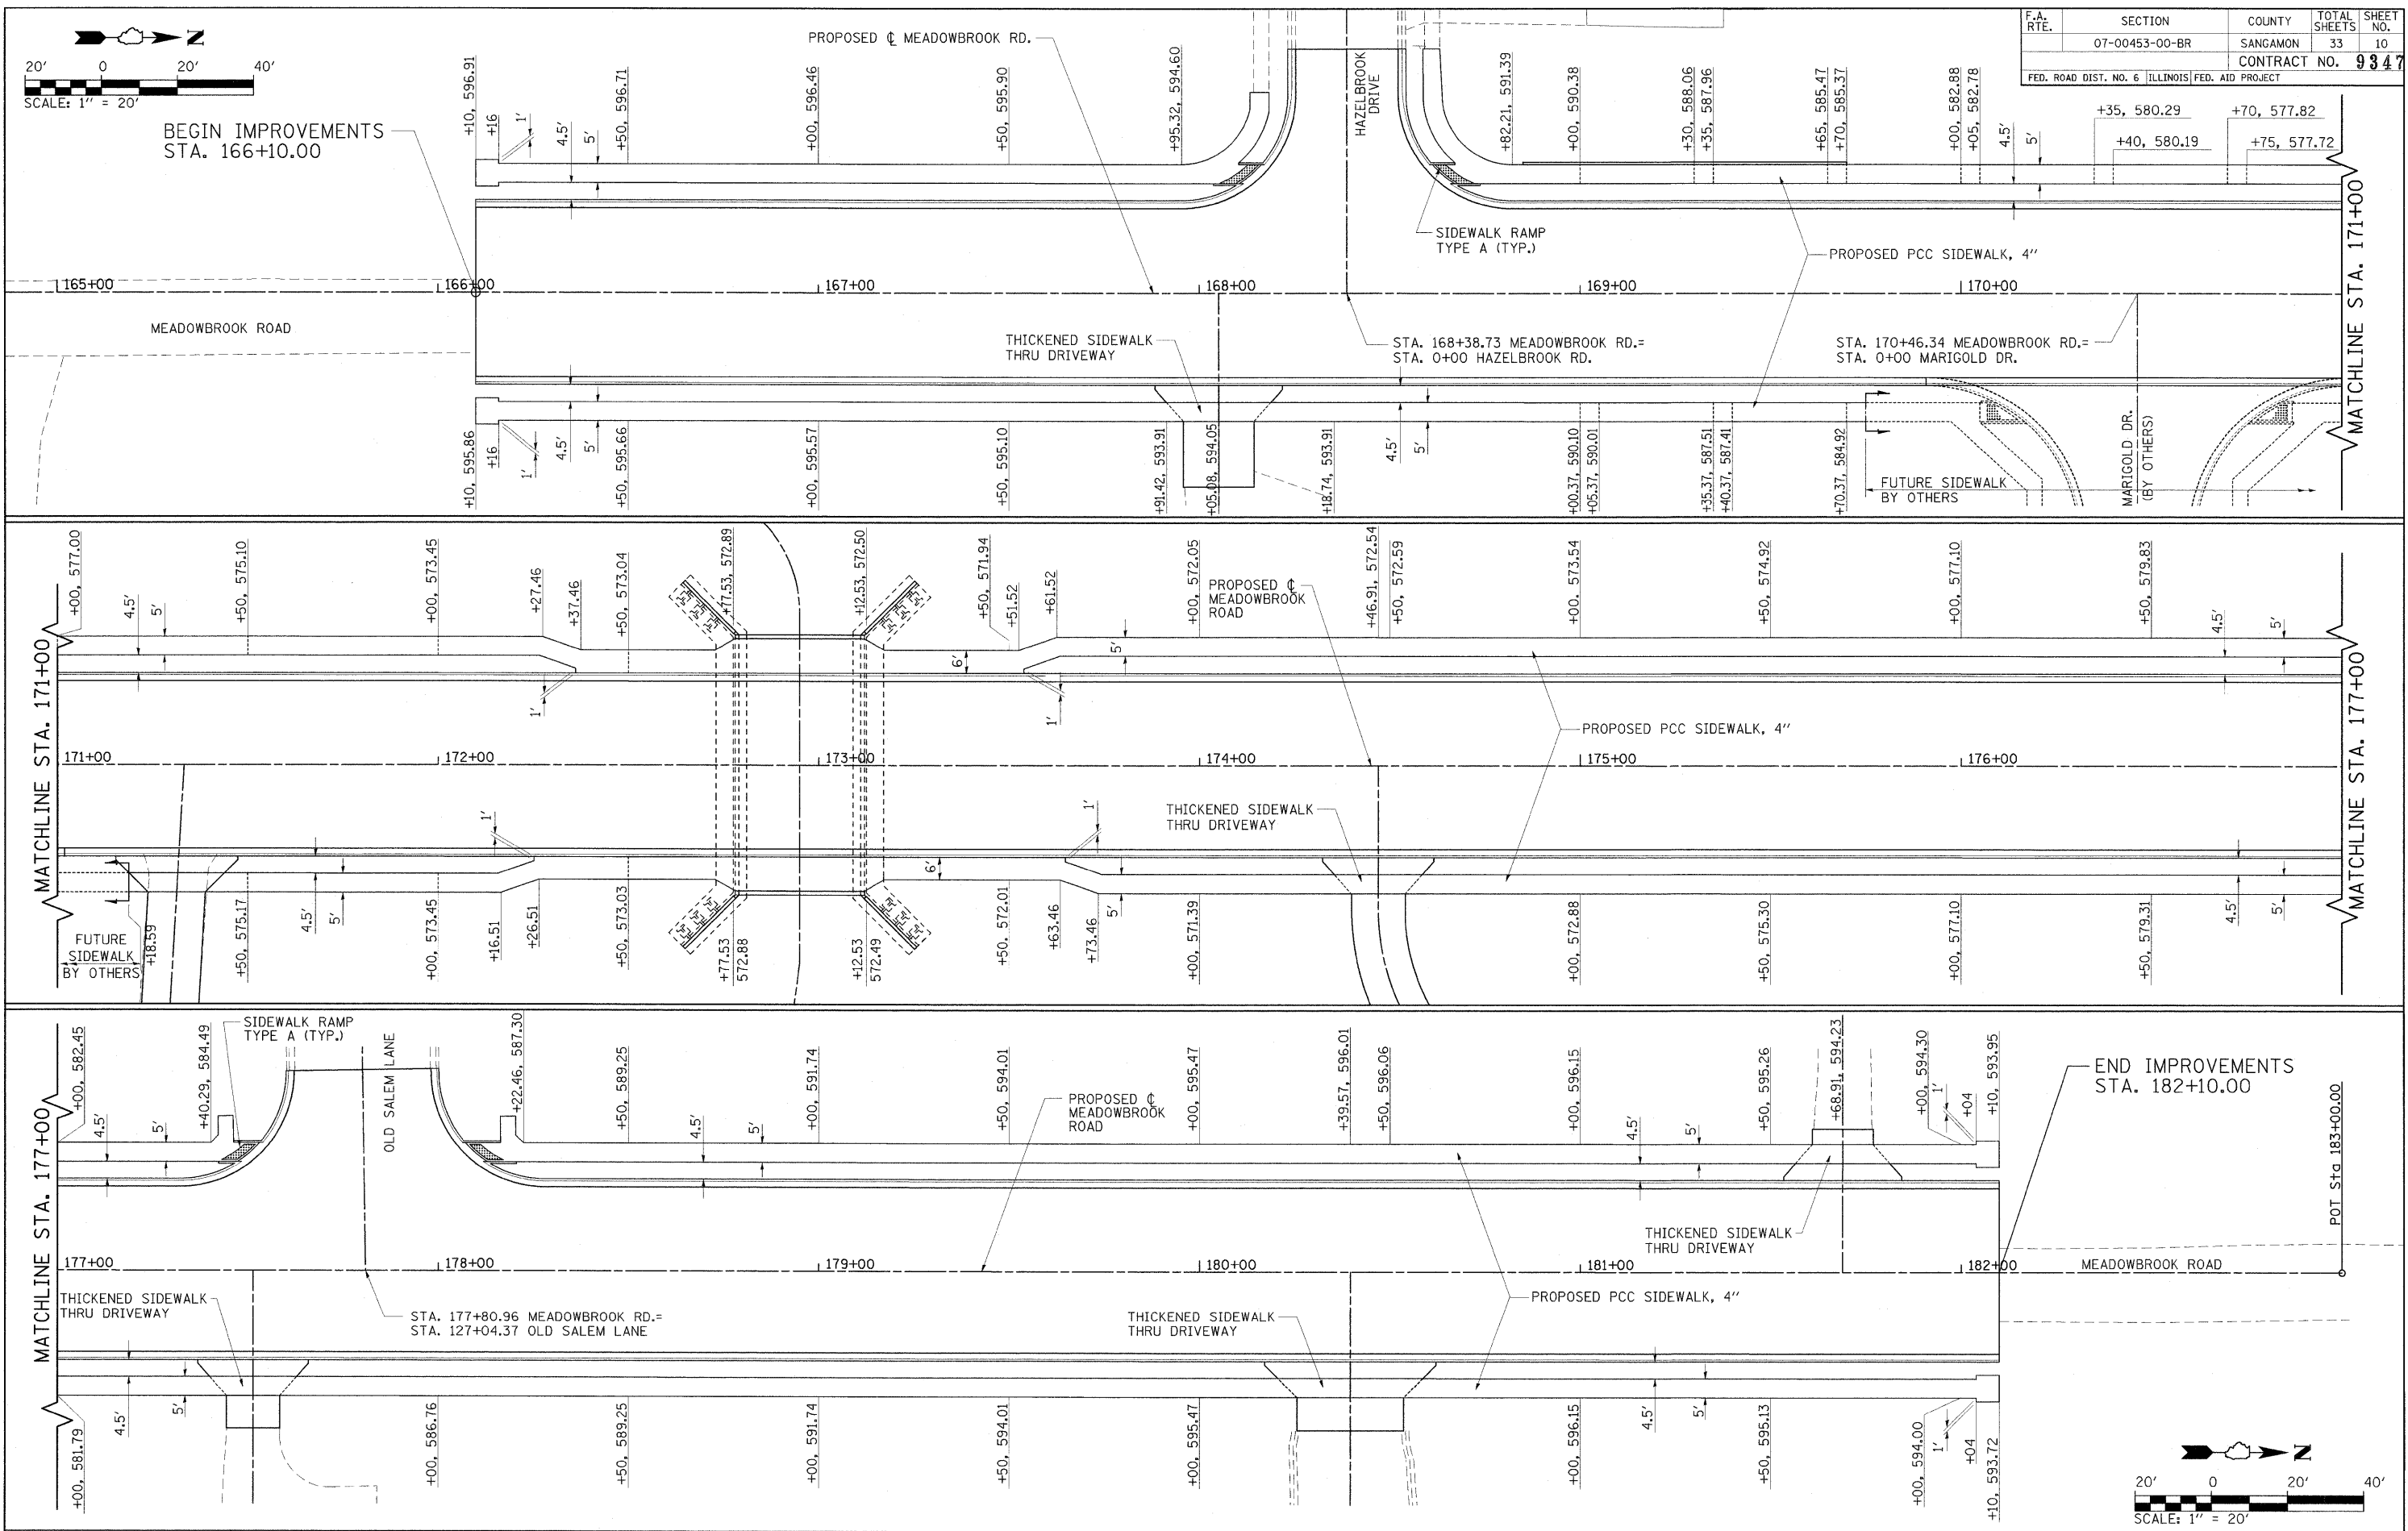

FILE NAME =
...sheets\Sidewalk_Profile.v8.dgn

| | | |
|-----------------------------|----------------|-----------|
| USER NAME = Rob Heady | DESIGNED - JMM | REVISED - |
| PLDT SCALE = 20.0000' / IN. | DRAWN - RAH | REVISED - |
| PLOT DATE = 10/8/2008 | CHECKED - SPH | REVISED - |
| | DATE - 10/2008 | REVISED - |

**MEADOWBROOK ROAD
CITY OF SPRINGFIELD
SPRINGFIELD, ILLINOIS**

| SIDEWALK PROFILE ELEVATIONS | | | |
|-----------------------------|---------------------------|-------------|----------------|
| SCALE: 1"= 20' | SHEET NO. 10 OF 33 SHEETS | STA. 166+00 | TO STA. 182+10 |