


FINAL SURVEY	SURVEYED	BY	DATE
NOTE BOOK	PLOTTED		
AREAS CHECKED	TEMPLATE		
NO.	AREAS CHECKED		

ORIGINAL SURVEY	SURVEYED	BY	DATE
NOTE BOOK	PLOTTED		
AREAS CHECKED	TEMPLATE		
NO.	AREAS CHECKED		

F.A. RTE.	SECTION	COUNTY	TOTAL SHEETS	SHEET NO.
	07-000453-00-BR	SANGAMON	33	24
FED. ROAD DIST. NO. 6 ILLINOIS FED. AID PROJECT			CONTRACT NO. 93476	

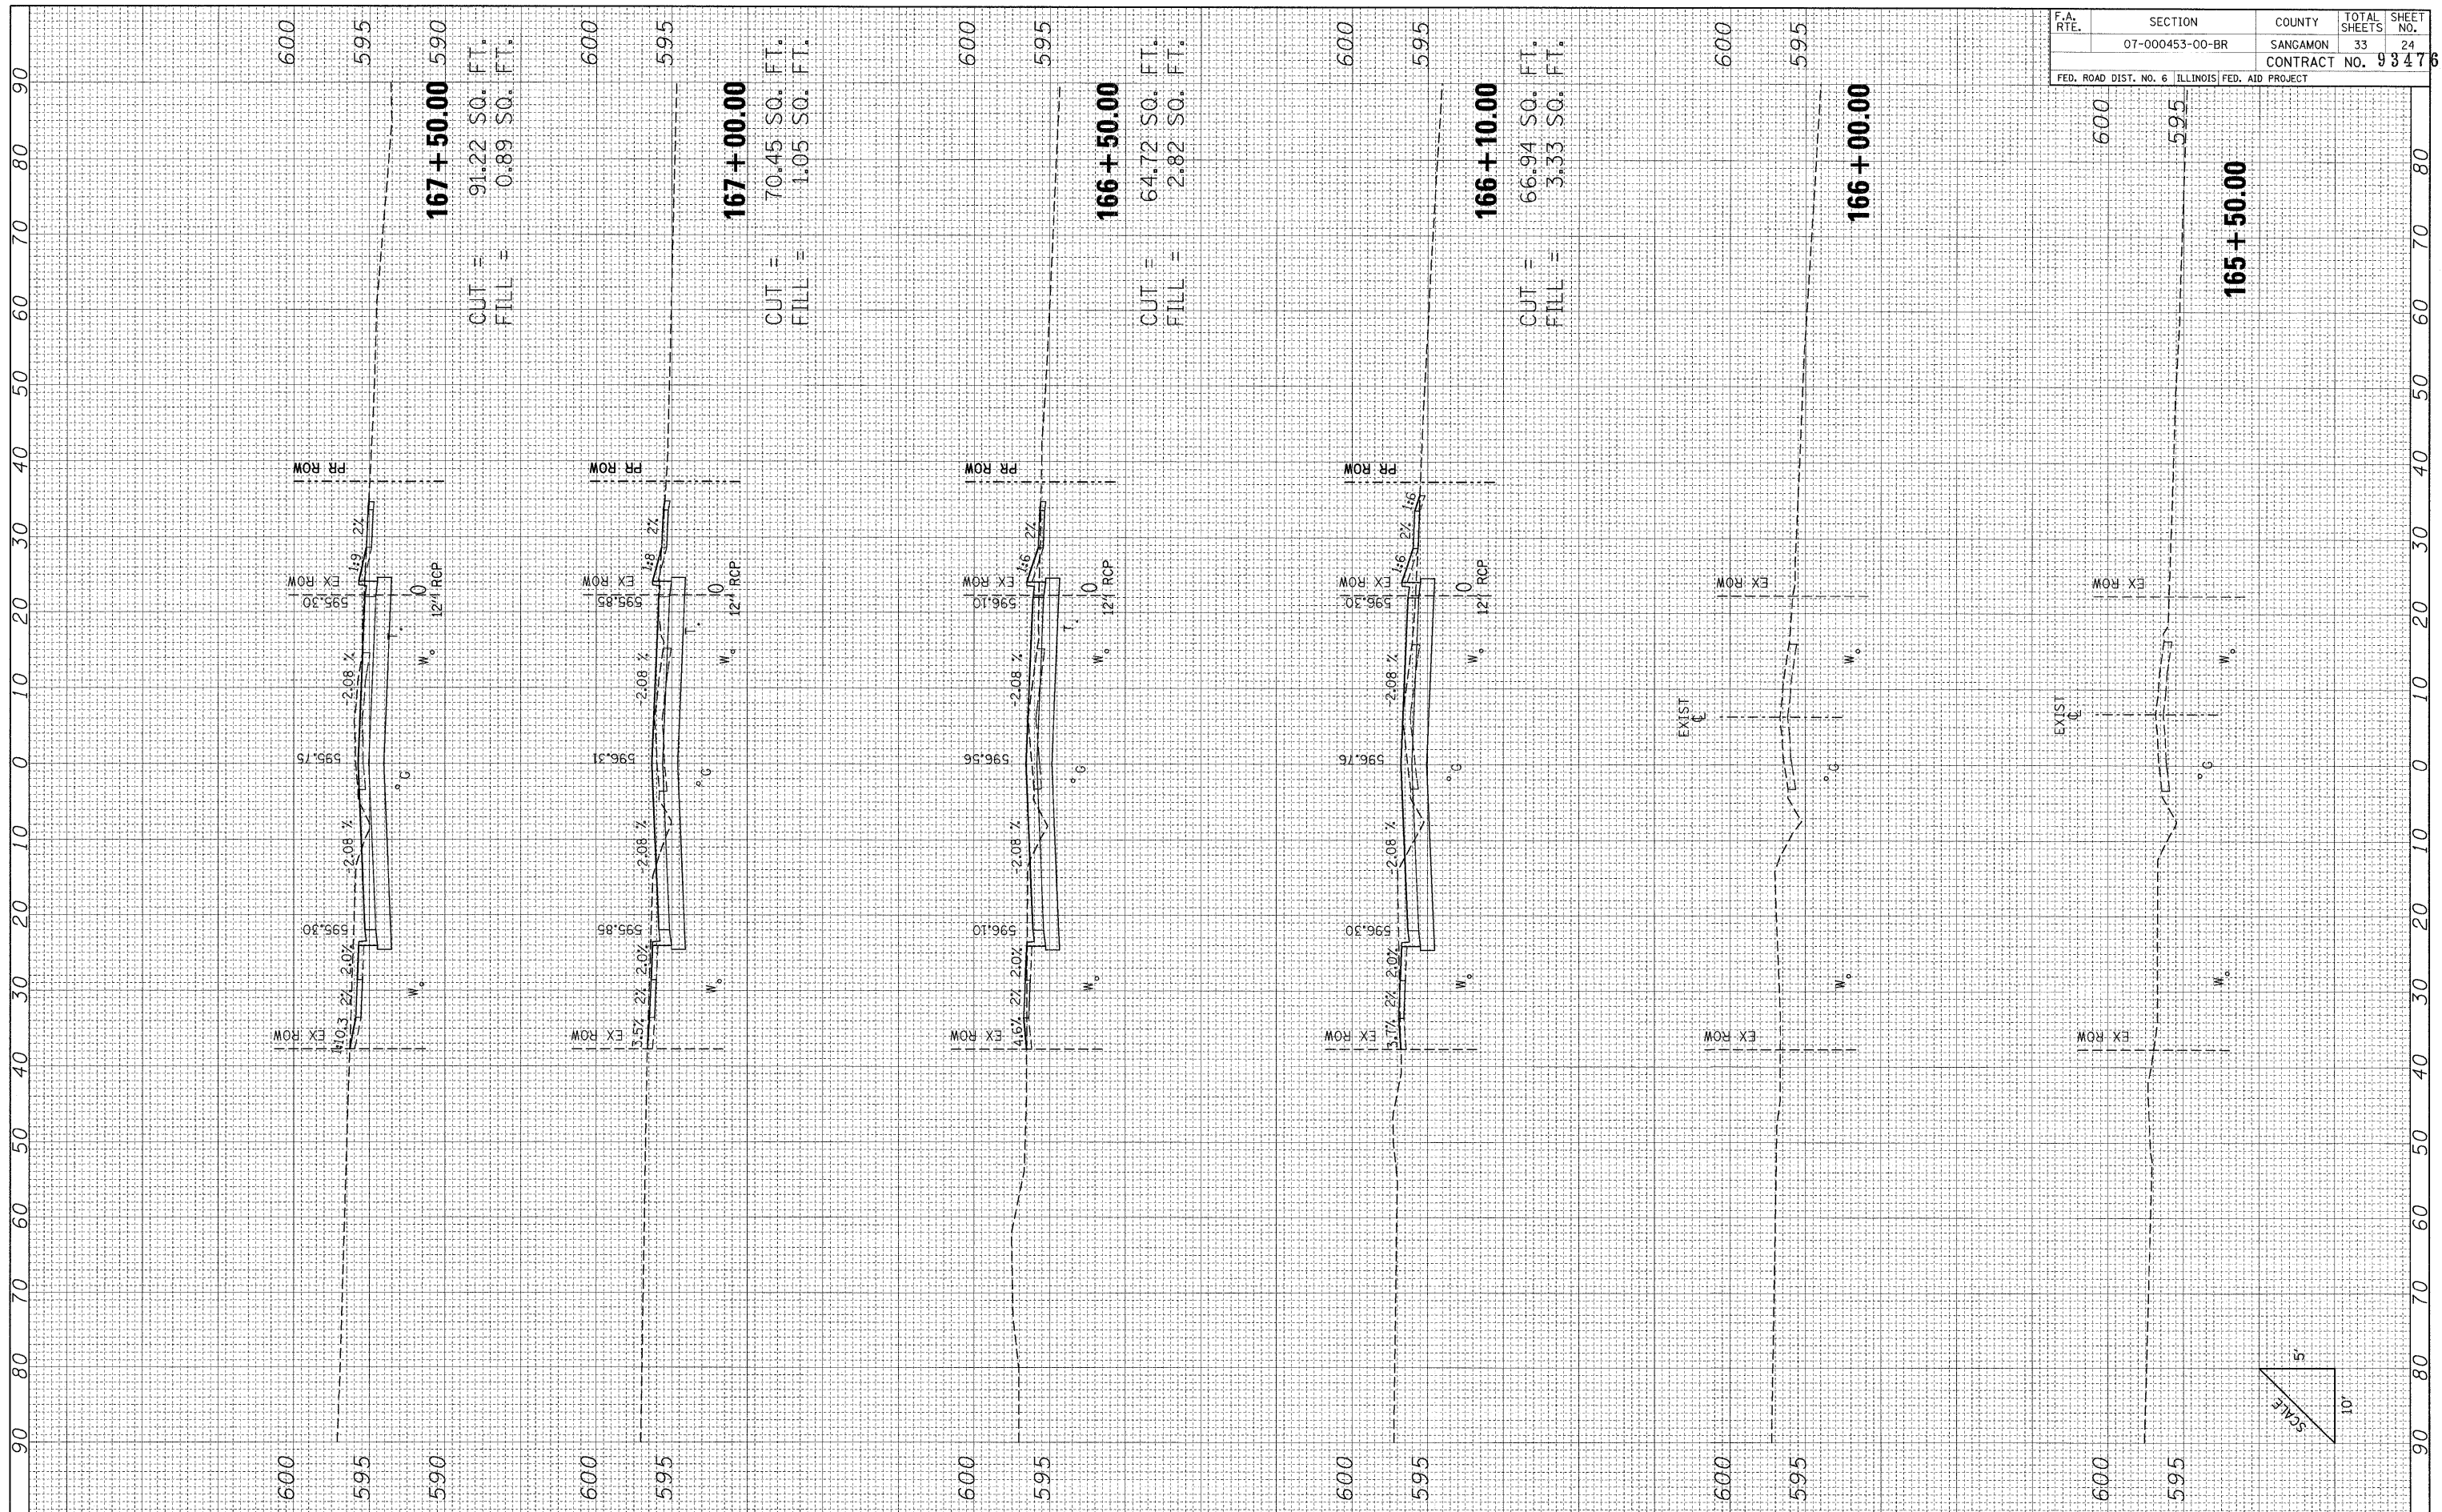

FILE NAME = L:\Springfield\0702502\Draw\Sheets\XSEC_SHTS_Meadow.dgn

USER NAME = Brian Bond
 PLOT SCALE = 10.0000' / 1"
 PLOT DATE = 10/8/2008

DESIGNED - BMB
 DRAWN - RAH
 CHECKED - JMM
 DATE - 8/2008

REVISED -
 REVISED -
 REVISED -
 REVISED -

**MEADOWBROOK ROADWAY
 CITY OF SPRINGFIELD
 SPRINGFIELD, ILLINOIS**

**MEADOWBROOK ROADWAY CROSS SECTIONS
 STA. 165+50 TO 167+50**

SCALE: 10' H; 5' V SHEET NO. 24 OF 33 SHEETS STA. 165+50.00 TO STA. 167+50.00

