


FINAL SURVEY SURVEYED PLOTTED TEMPLATE NO. BOOK AREAS CHECKED

ORIGINAL SURVEY SURVEYED PLOTTED TEMPLATE NO. BOOK AREAS CHECKED

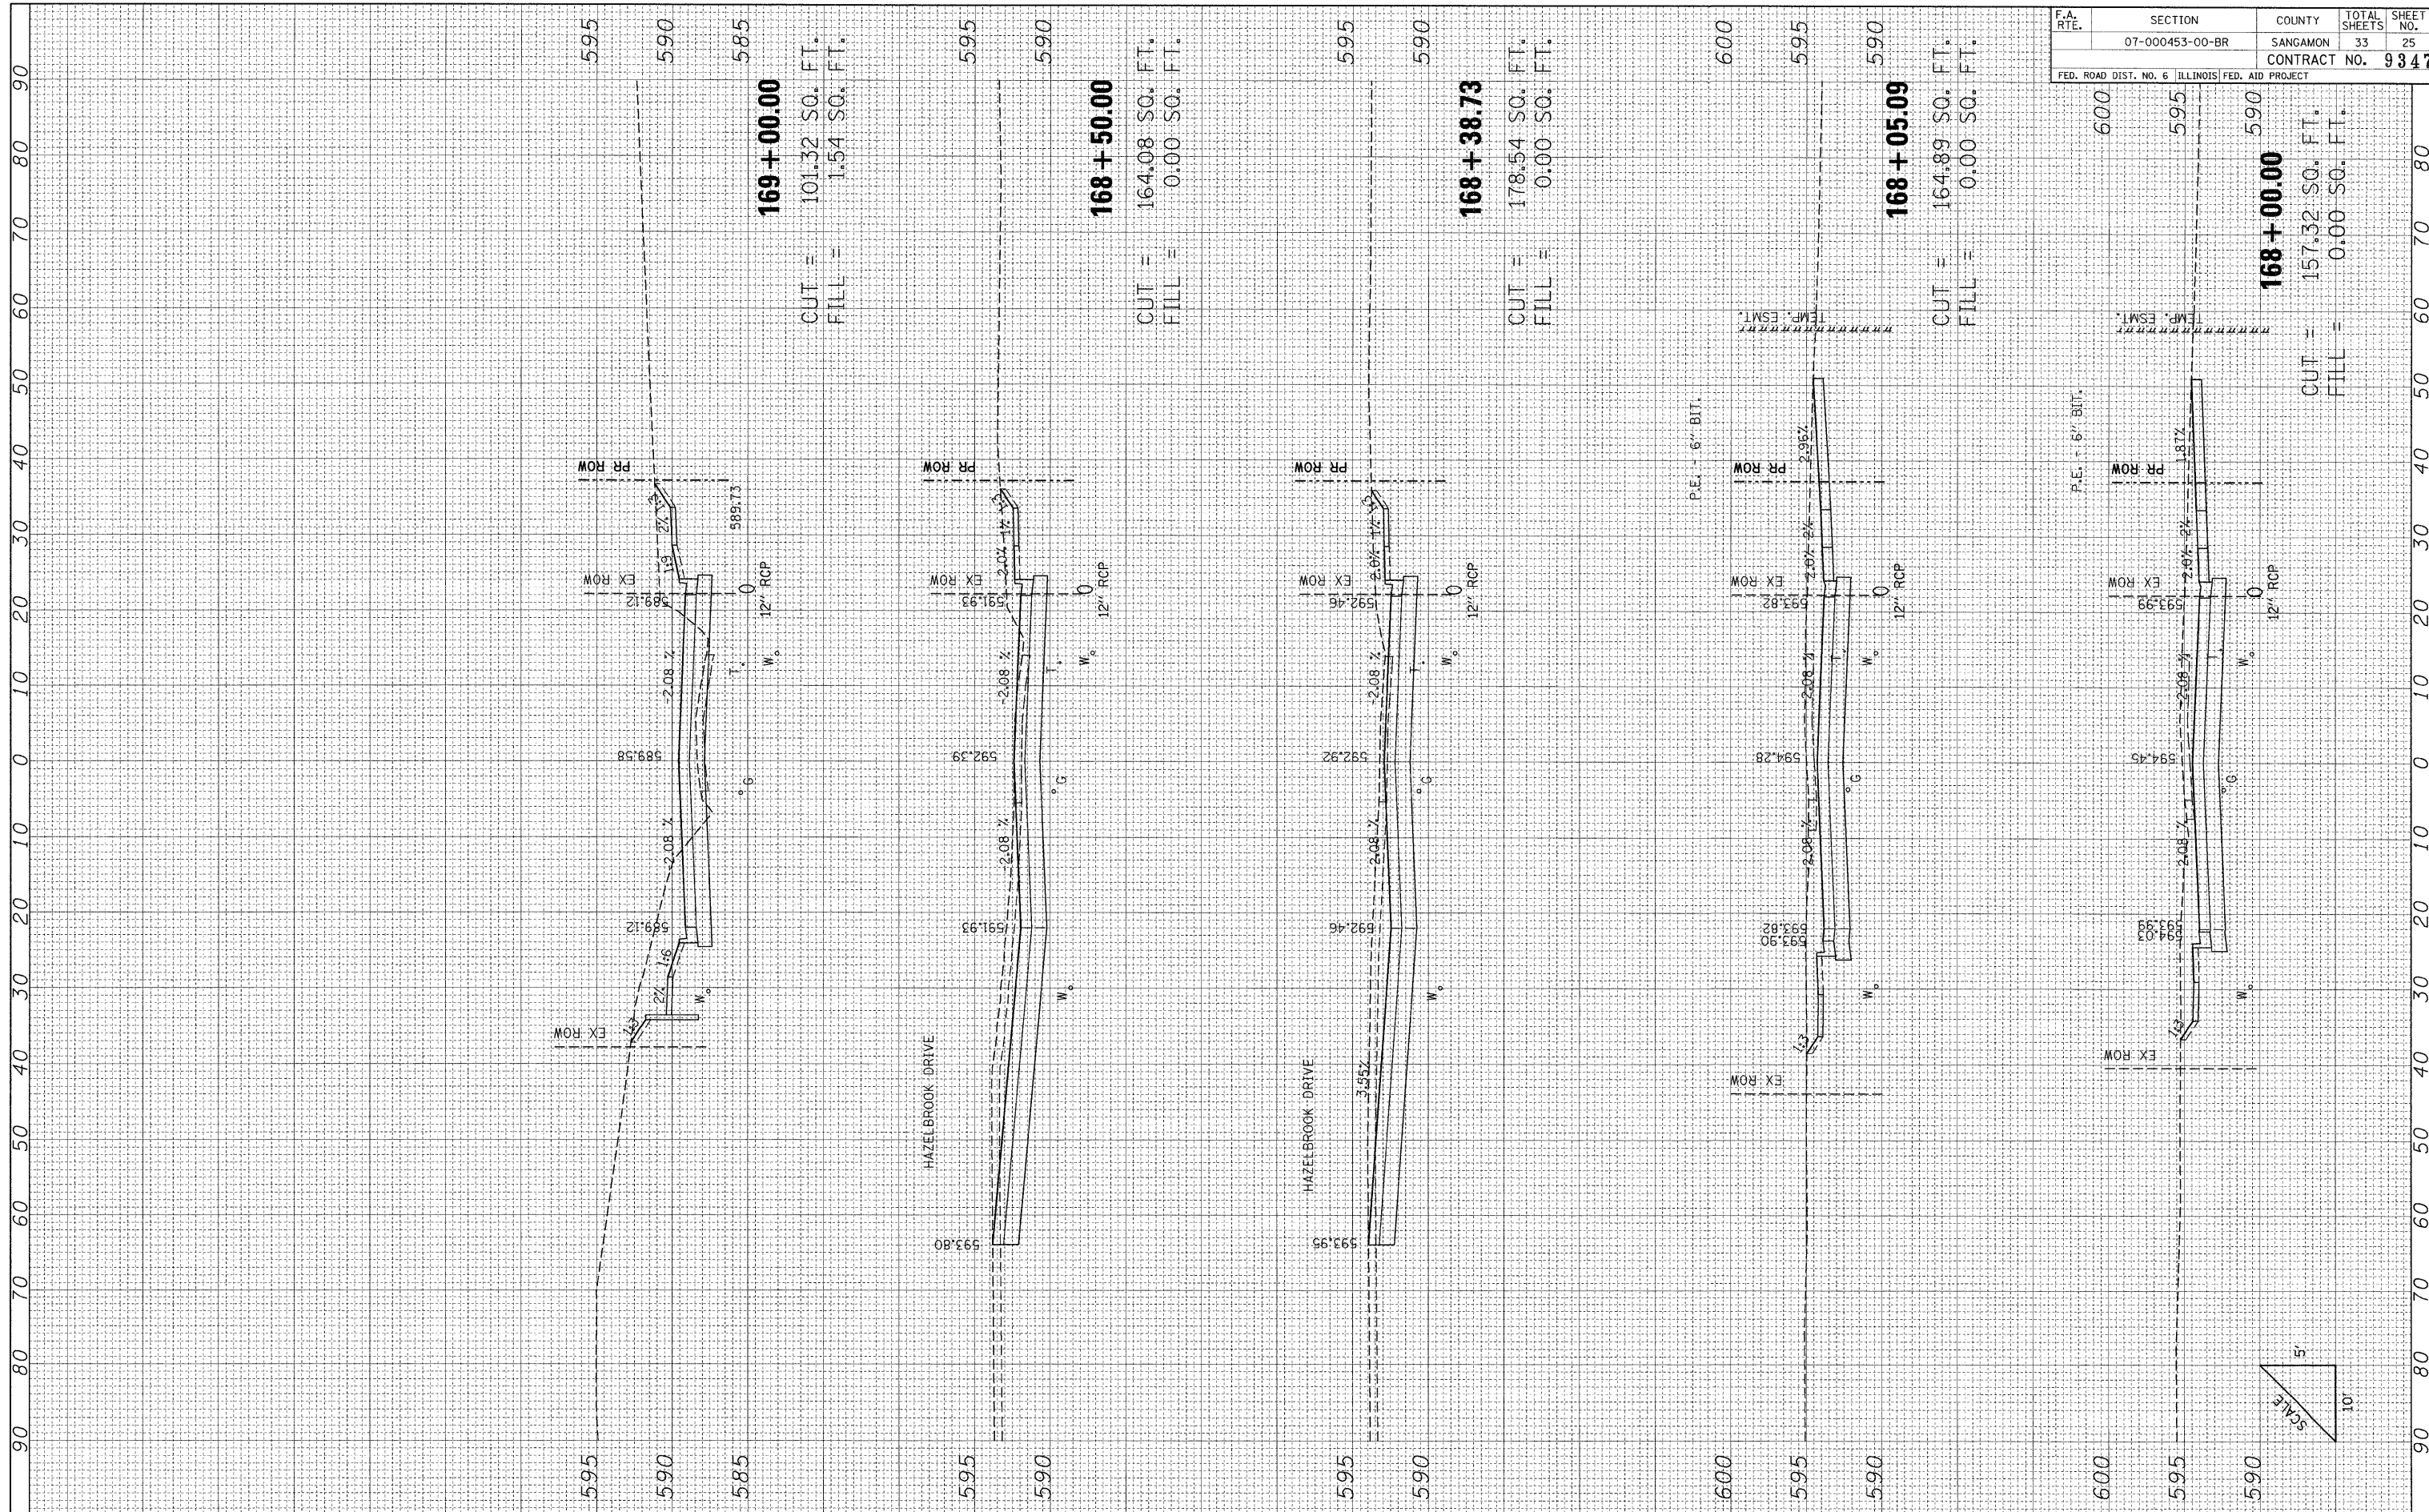

F.A. RTE.	SECTION	COUNTY	TOTAL SHEETS	SHEET NO.
	07-000453-00-BR	SANGAMON	33	25
FED. ROAD DIST. NO. 6 ILLINOIS FED. AID PROJECT			CONTRACT NO. 93476	

FILE NAME = L:\Springfield\0702502\Draw\Sheets\KSEC_SHTS.MEADOW.dgn

USER NAME = Brian Bond
 PLOT SCALE = 10.0000' / IN.
 PLOT DATE = 8/8/2008

DESIGNED - BMB
 DRAWN - RAH
 CHECKED - JMM
 DATE - 8/2008

REVISED -
 REVISED -
 REVISED -
 REVISED -

**MEADOWBROOK ROAD
 CITY OF SPRINGFIELD
 SPRINGFIELD, ILLINOIS**

**MEADOWBROOK ROADWAY CROSS SECTIONS
 STA. 168+00 TO 169+00**

SCALE: 10' H; 5' V SHEET NO. 25 OF 33 SHEETS STA. 168+00.00 TO STA. 169+00.00

