


FINAL SURVEY	SURVEYED	BY	DATE
NOTE BOOK	PLOTTED		
AREAS CHECKED	TEMPLATE		
	AREAS CHECKED		

ORIGINAL SURVEY	SURVEYED	BY	DATE
NOTE BOOK	PLOTTED		
AREAS CHECKED	TEMPLATE		
	AREAS CHECKED		

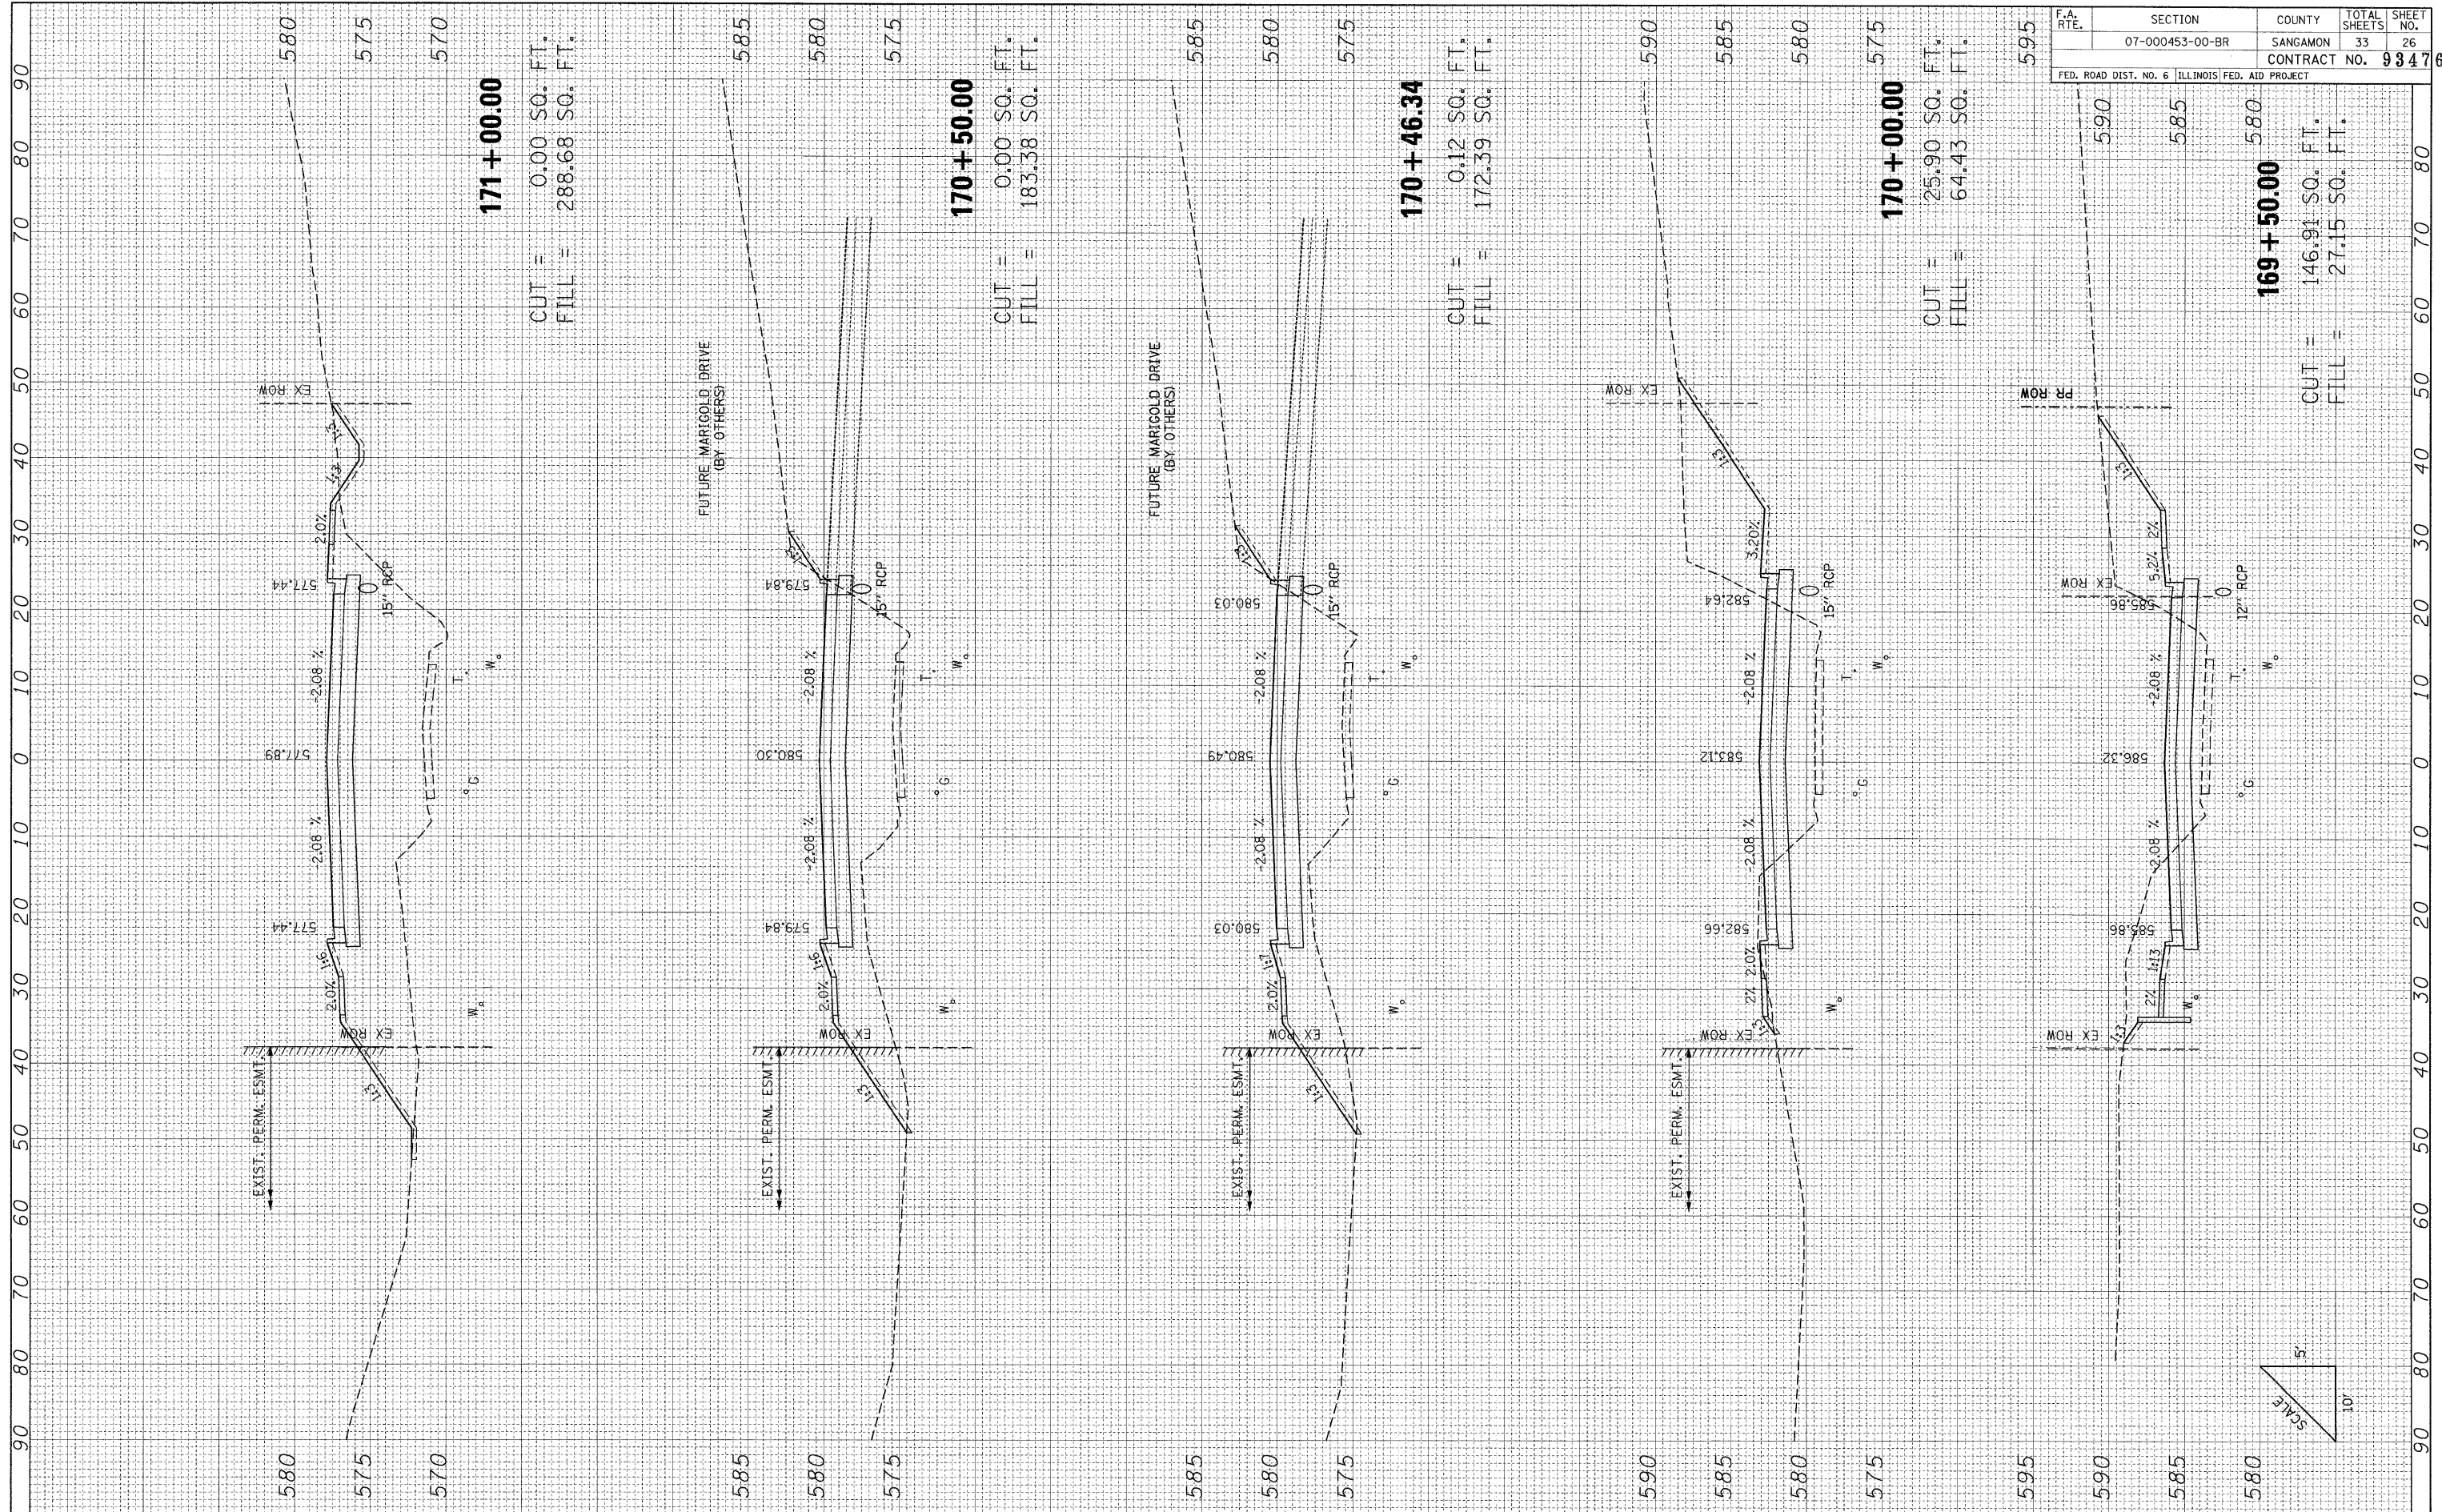

F.A. RTE.	SECTION	COUNTY	TOTAL SHEETS	SHEET NO.
	07-000453-00-BR	SANGAMON	33	26
FED. ROAD DIST. NO. 6		ILLINOIS FED. AID PROJECT		
		CONTRACT NO. 93476		

FILE NAME = L:\Springfield\072582\Draw\Sheets\XSEC_SHTS_MAD0W.dgn

USER NAME = Brian Bond
PLOT SCALE = 10.0000' / IN.
PLOT DATE = 10/8/2008

DESIGNED - BMB
DRAWN - RAH
CHECKED - JMM
DATE - 8/2008

REVISED -
REVISED -
REVISED -
REVISED -

**MEADOWBROOK ROADWAY
CITY OF SPRINGFIELD
SPRINGFIELD, ILLINOIS**

**MEADOWBROOK ROADWAY CROSS SECTIONS
STA. 169+50 TO 171+00**

SCALE: 10' H: 5' V | SHEET NO. 26 OF 33 SHEETS | STA. 169+50.00 TO STA. 171+00.00

