


FINAL SURVEY	SURVEYED	BY	DATE
NOTE BOOK	PLOTTED		
AREAS CHECKED	TEMPLATE		
NO.	AREAS CHECKED		

ORIGINAL SURVEY	SURVEYED	BY	DATE
NOTE BOOK	PLOTTED		
AREAS CHECKED	TEMPLATE		
NO.	AREAS CHECKED		

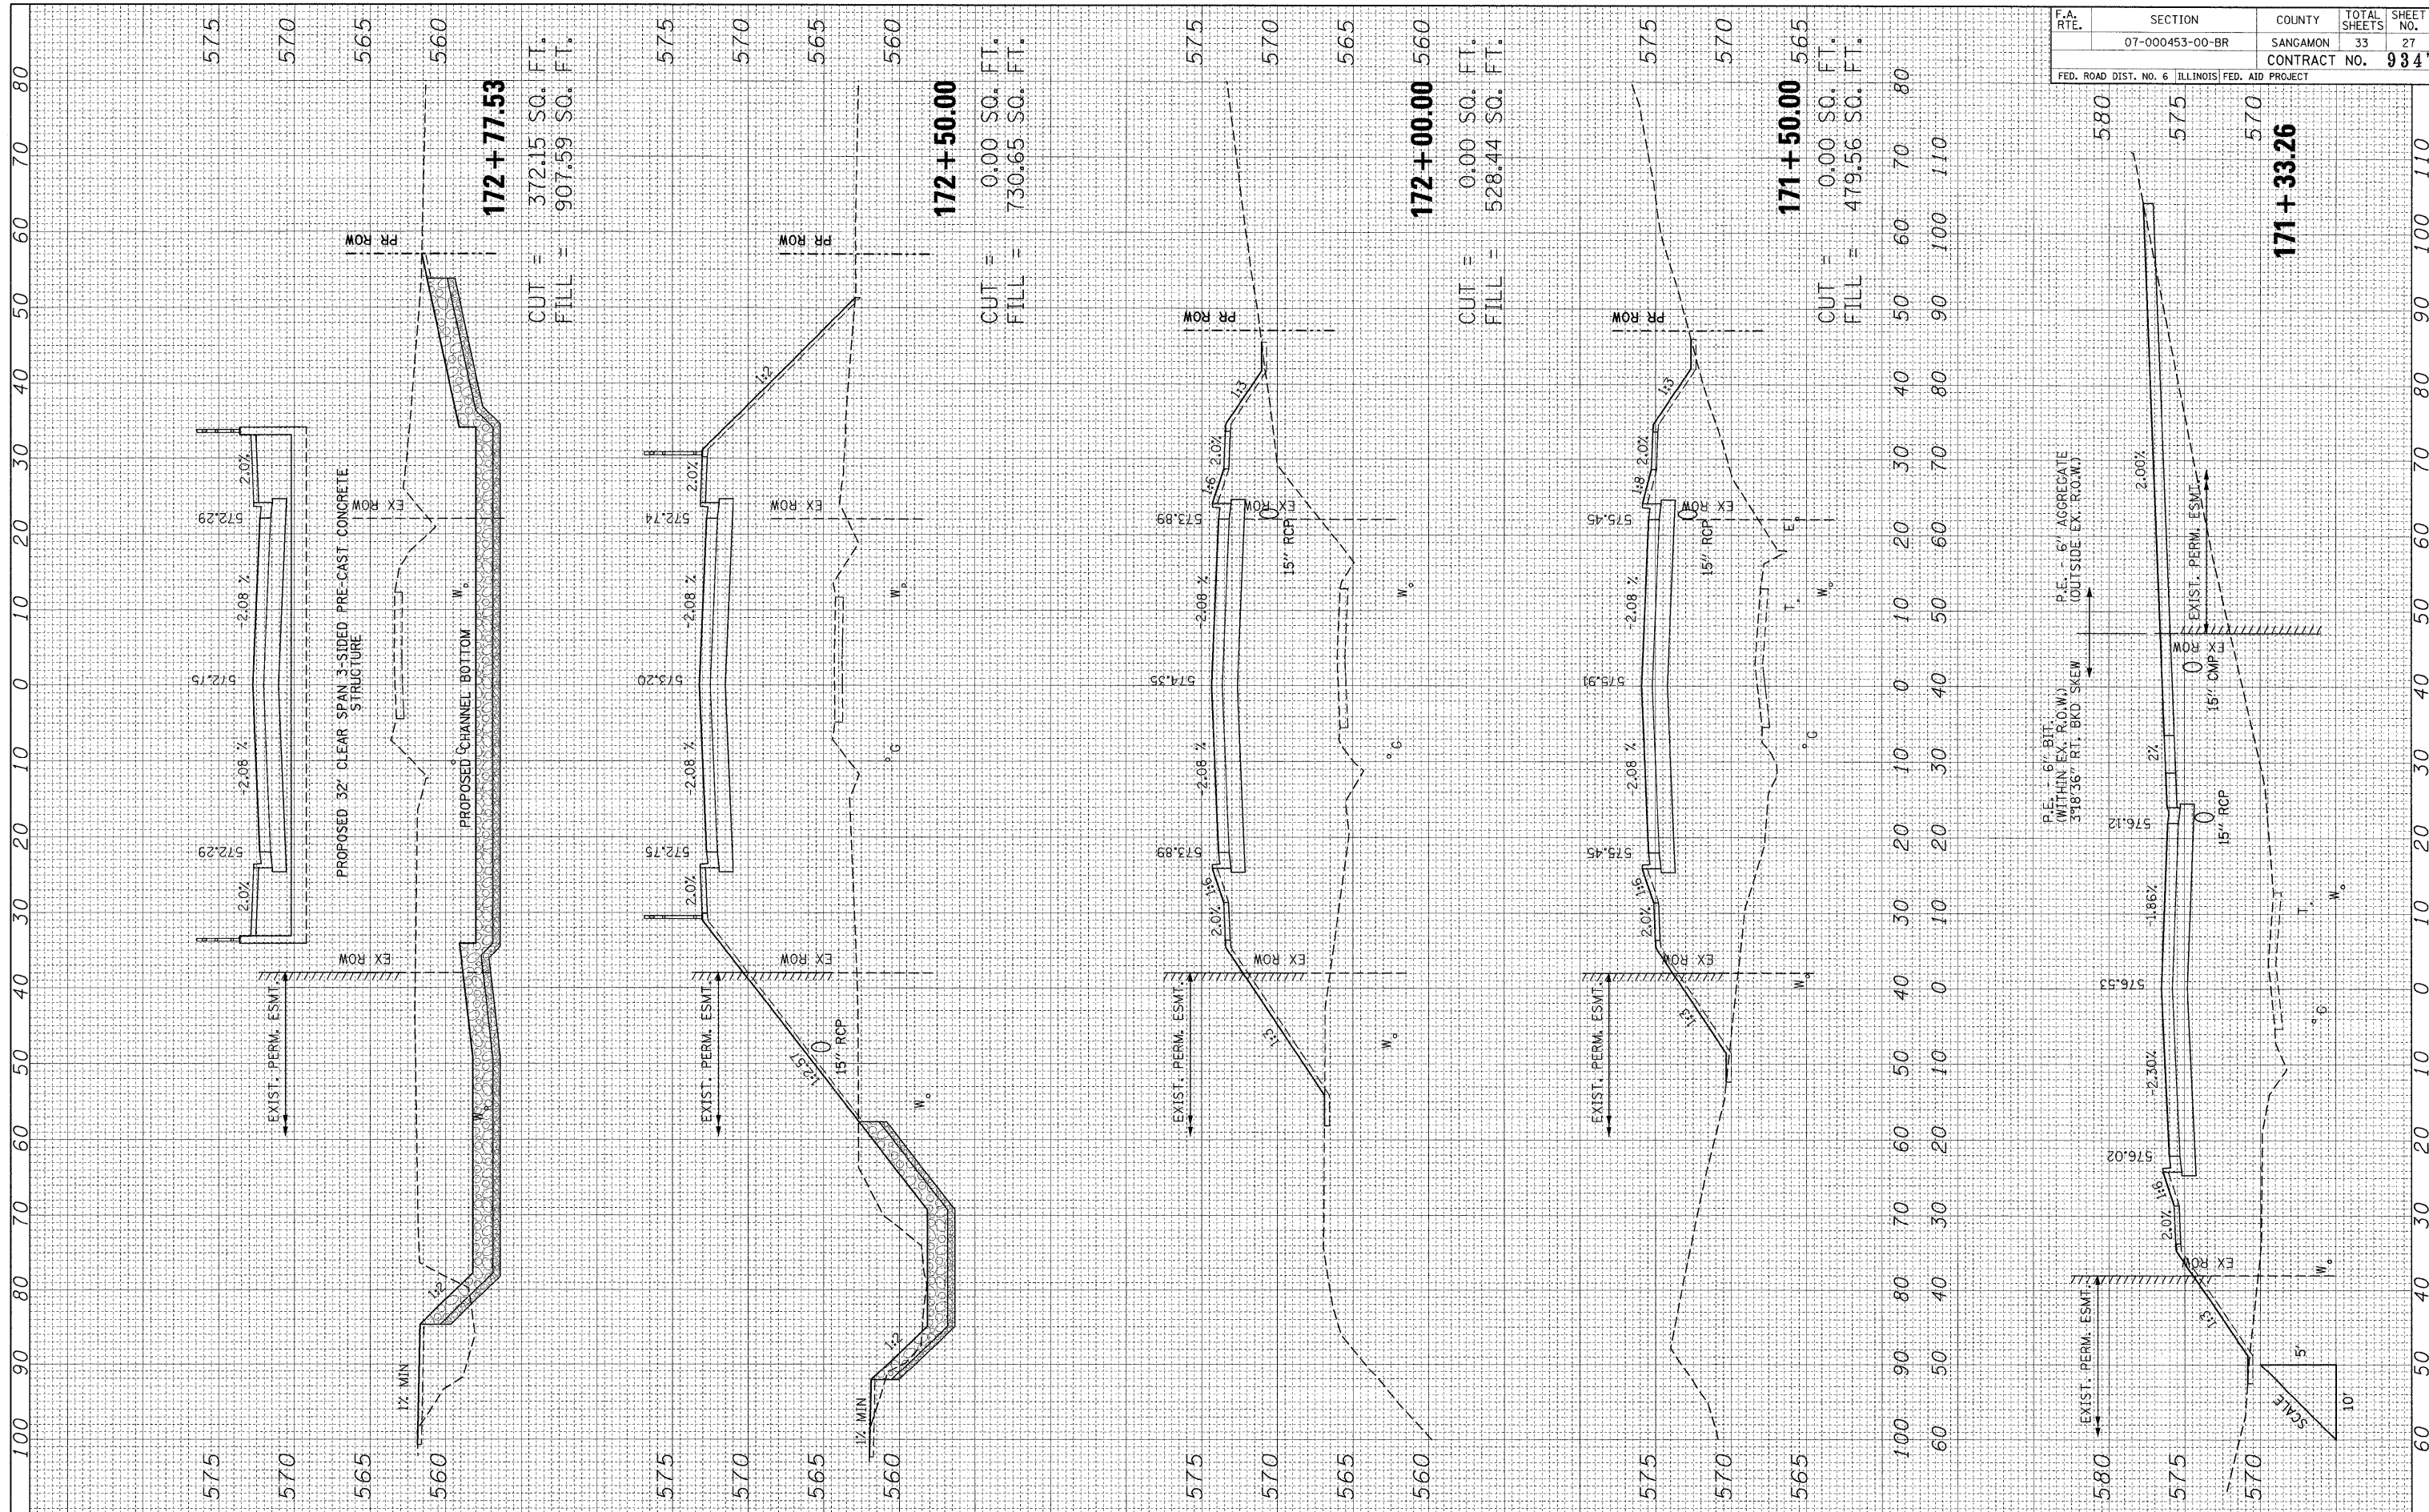

F.A. RTE.	SECTION	COUNTY	TOTAL SHEETS	SHEET NO.
	07-000453-00-BR	SANGAMON	33	27
FED. ROAD DIST. NO. 6 ILLINOIS		CONTRACT NO. 93476		

FILE NAME = L:\Springfield\0702502\Draw\Sheets\XSEC.SHTS.MEADOW.dgn

USER NAME = Brian Bond
 PLOT SCALE = 10.0000' / 1"
 PLOT DATE = 10/8/2006

DESIGNED - BMB
 DRAWN - RAH
 CHECKED - JMM
 DATE - 8/2008

REVISED -
 REVISED -
 REVISED -
 REVISED -

**MEADOWBROOK ROAD
 CITY OF SPRINGFIELD
 SPRINGFIELD, ILLINOIS**

**MEADOWBROOK ROADWAY CROSS SECTIONS
 STA. 171+33.26 TO 172+77.53**

SCALE: 10' H; 5' V | SHEET NO. 27 OF 33 SHEETS | STA. 171+33.26 TO STA. 172+77.53

