


FINAL SURVEY	SURVEYED	BY	DATE
NOTE BOOK	PLOTTED		
AREAS CHECKED	TEMPLATE		
NO.	AREAS CHECKED		

ORIGINAL SURVEY	SURVEYED	BY	DATE
NOTE BOOK	PLOTTED		
AREAS CHECKED	TEMPLATE		
NO.	AREAS CHECKED		

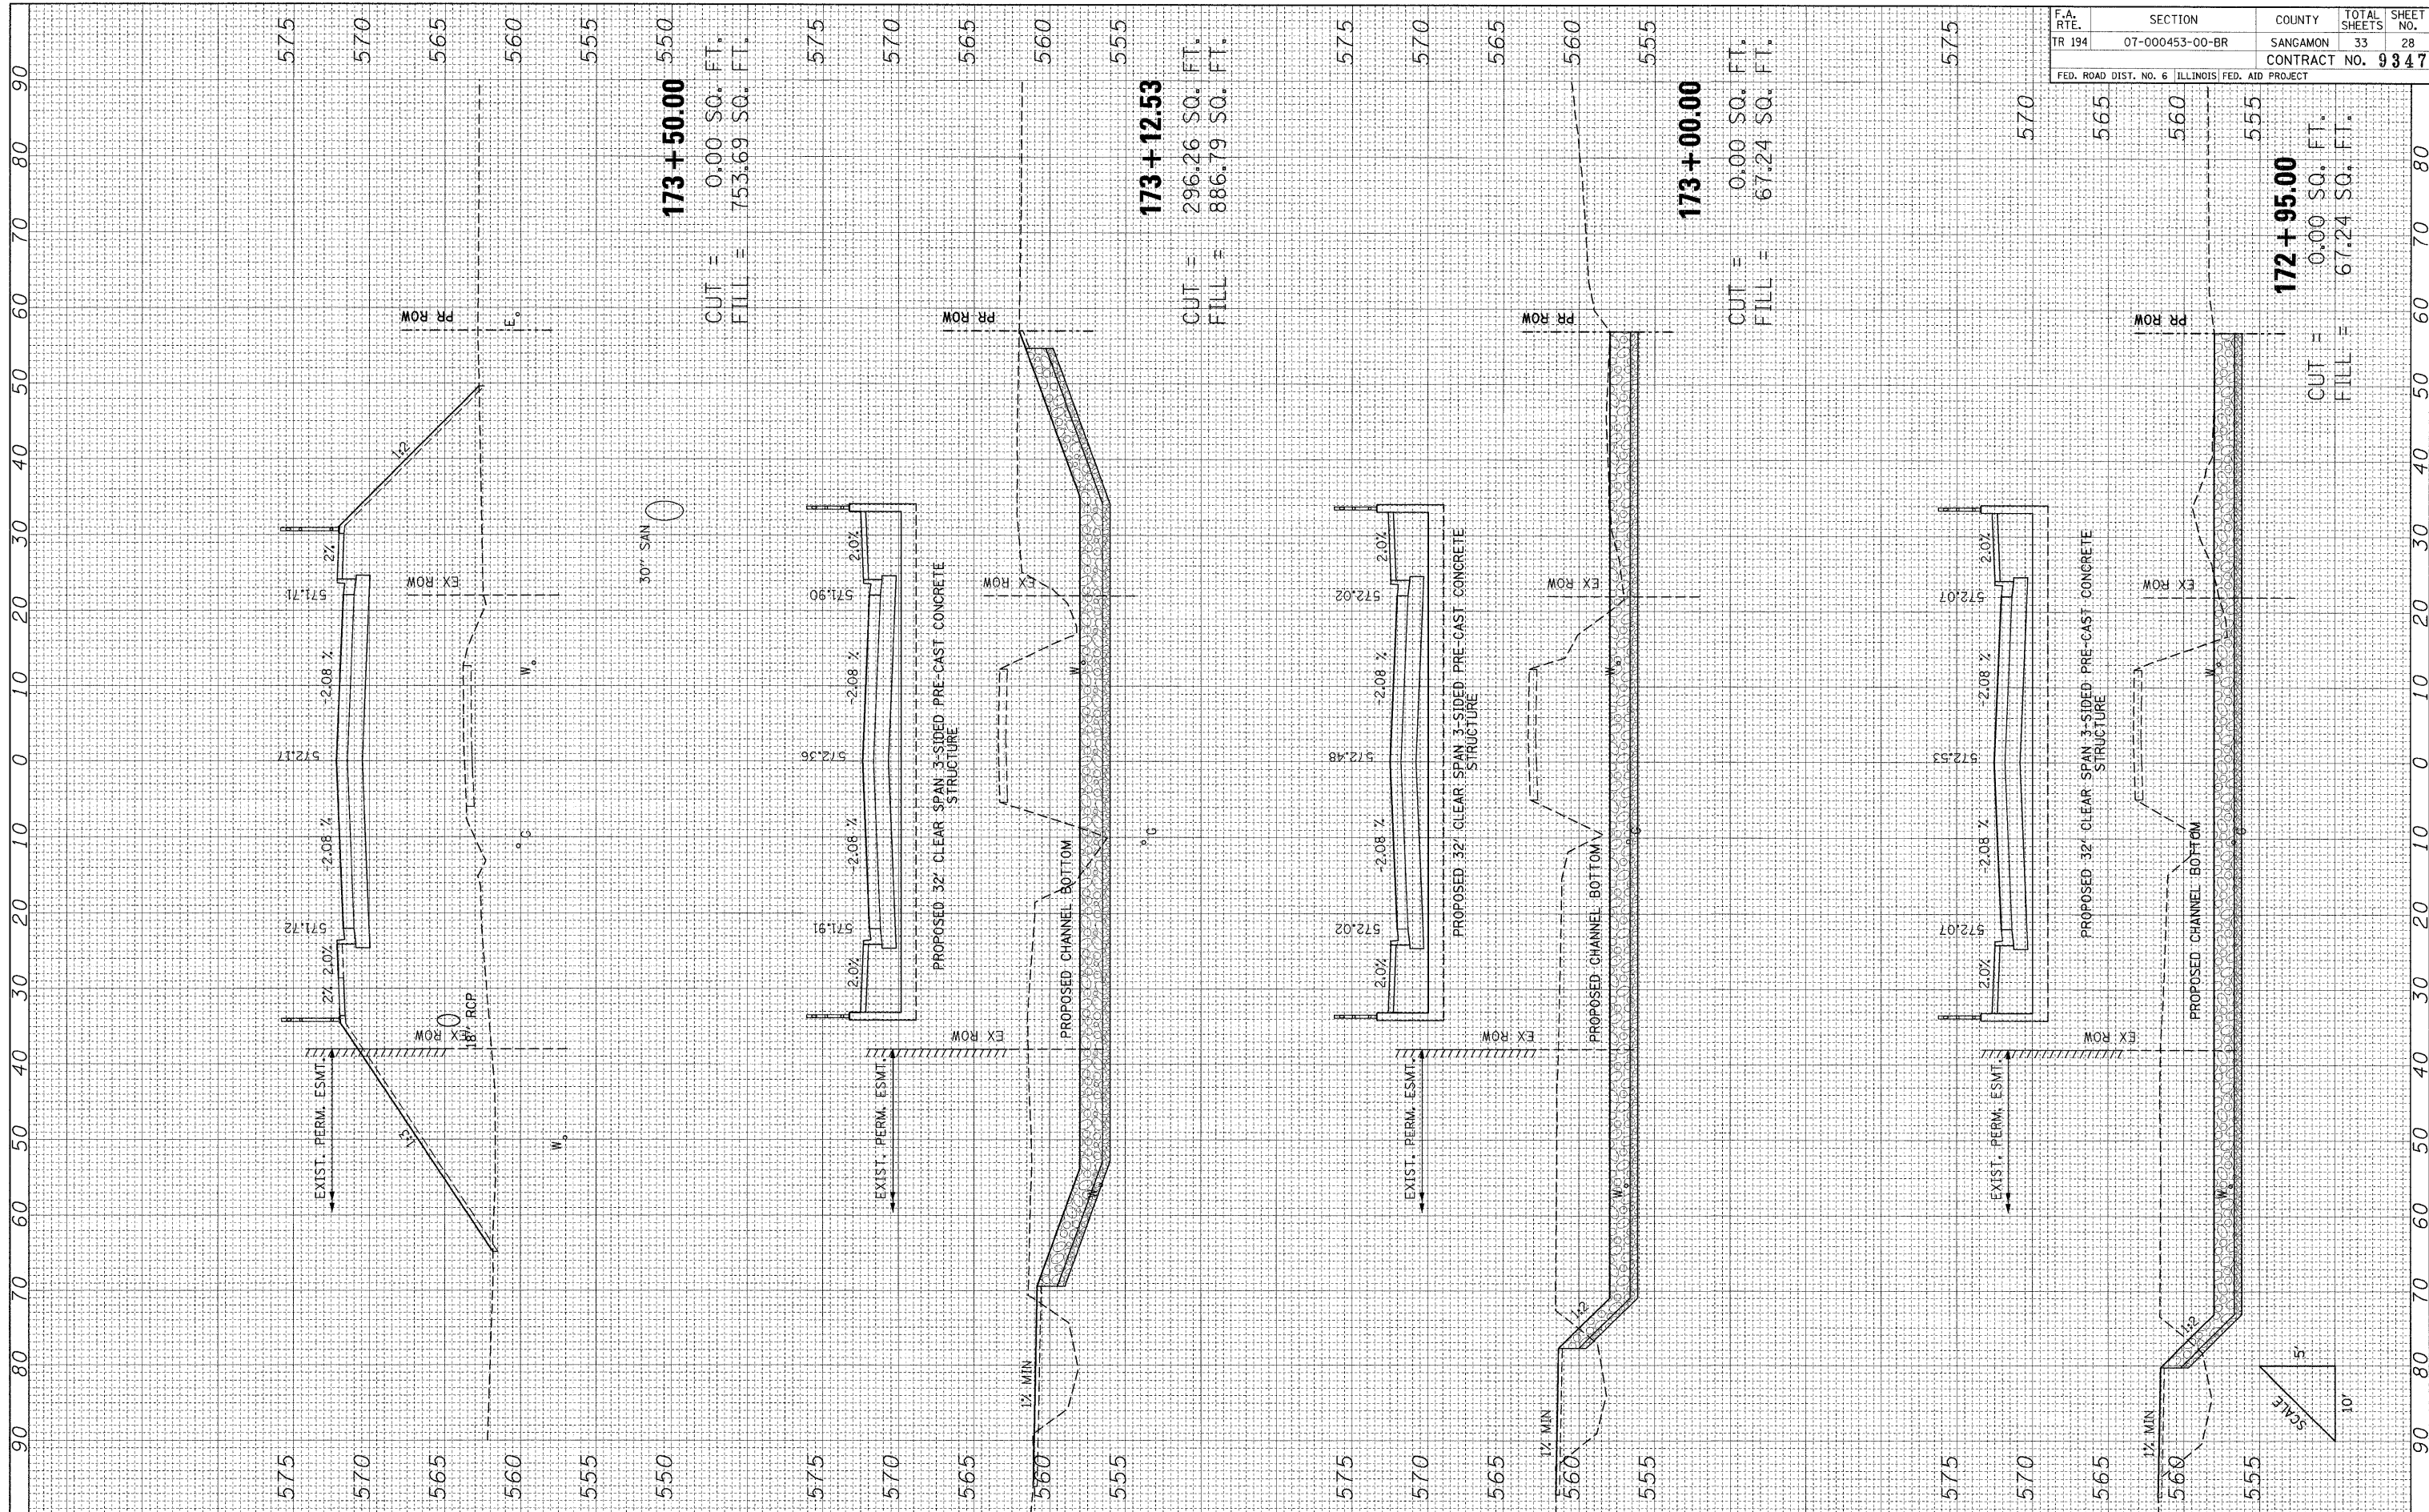

F.A. RTE.	SECTION	COUNTY	TOTAL SHEETS	SHEET NO.
TR 194	07-00453-00-BR	SANGAMON	33	28
FED. ROAD DIST. NO. 6		ILLINOIS FED. AID PROJECT		
		CONTRACT NO. 93476		

FILE NAME = L:\Springfield\07\02502\Draw\Sheets\XSEC.SH15.MEADOW.dgn

USER NAME = Brian Bond  
 PLOT SCALE = 10.0000' / IN.  
 PLOT DATE = 10/8/2008

DESIGNED - BMB  
 DRAWN - RAH  
 CHECKED - JMM  
 DATE - 8/2008

REVISED -  
 REVISED -  
 REVISED -  
 REVISED -

**MEADOWBROOK ROAD  
 CITY OF SPRINGFIELD  
 SPRINGFIELD, ILLINOIS**

**MEADOWBROOK ROADWAY CROSS SECTIONS  
 STA. 172+95 TO 173+50**

SCALE: 10' H: 5' V SHEET NO. 28 OF 33 SHEETS STA. 172+95.00 TO STA. 173+50.00