


FINAL SURVEY	SURVEYED	BY	DATE
NOTE BOOK	PLOTTED		
AREAS CHECKED	TEMPLATE		
NO.	AREAS CHECKED		

ORIGINAL SURVEY	SURVEYED	BY	DATE
NOTE BOOK	PLOTTED		
AREAS CHECKED	TEMPLATE		
NO.	AREAS CHECKED		

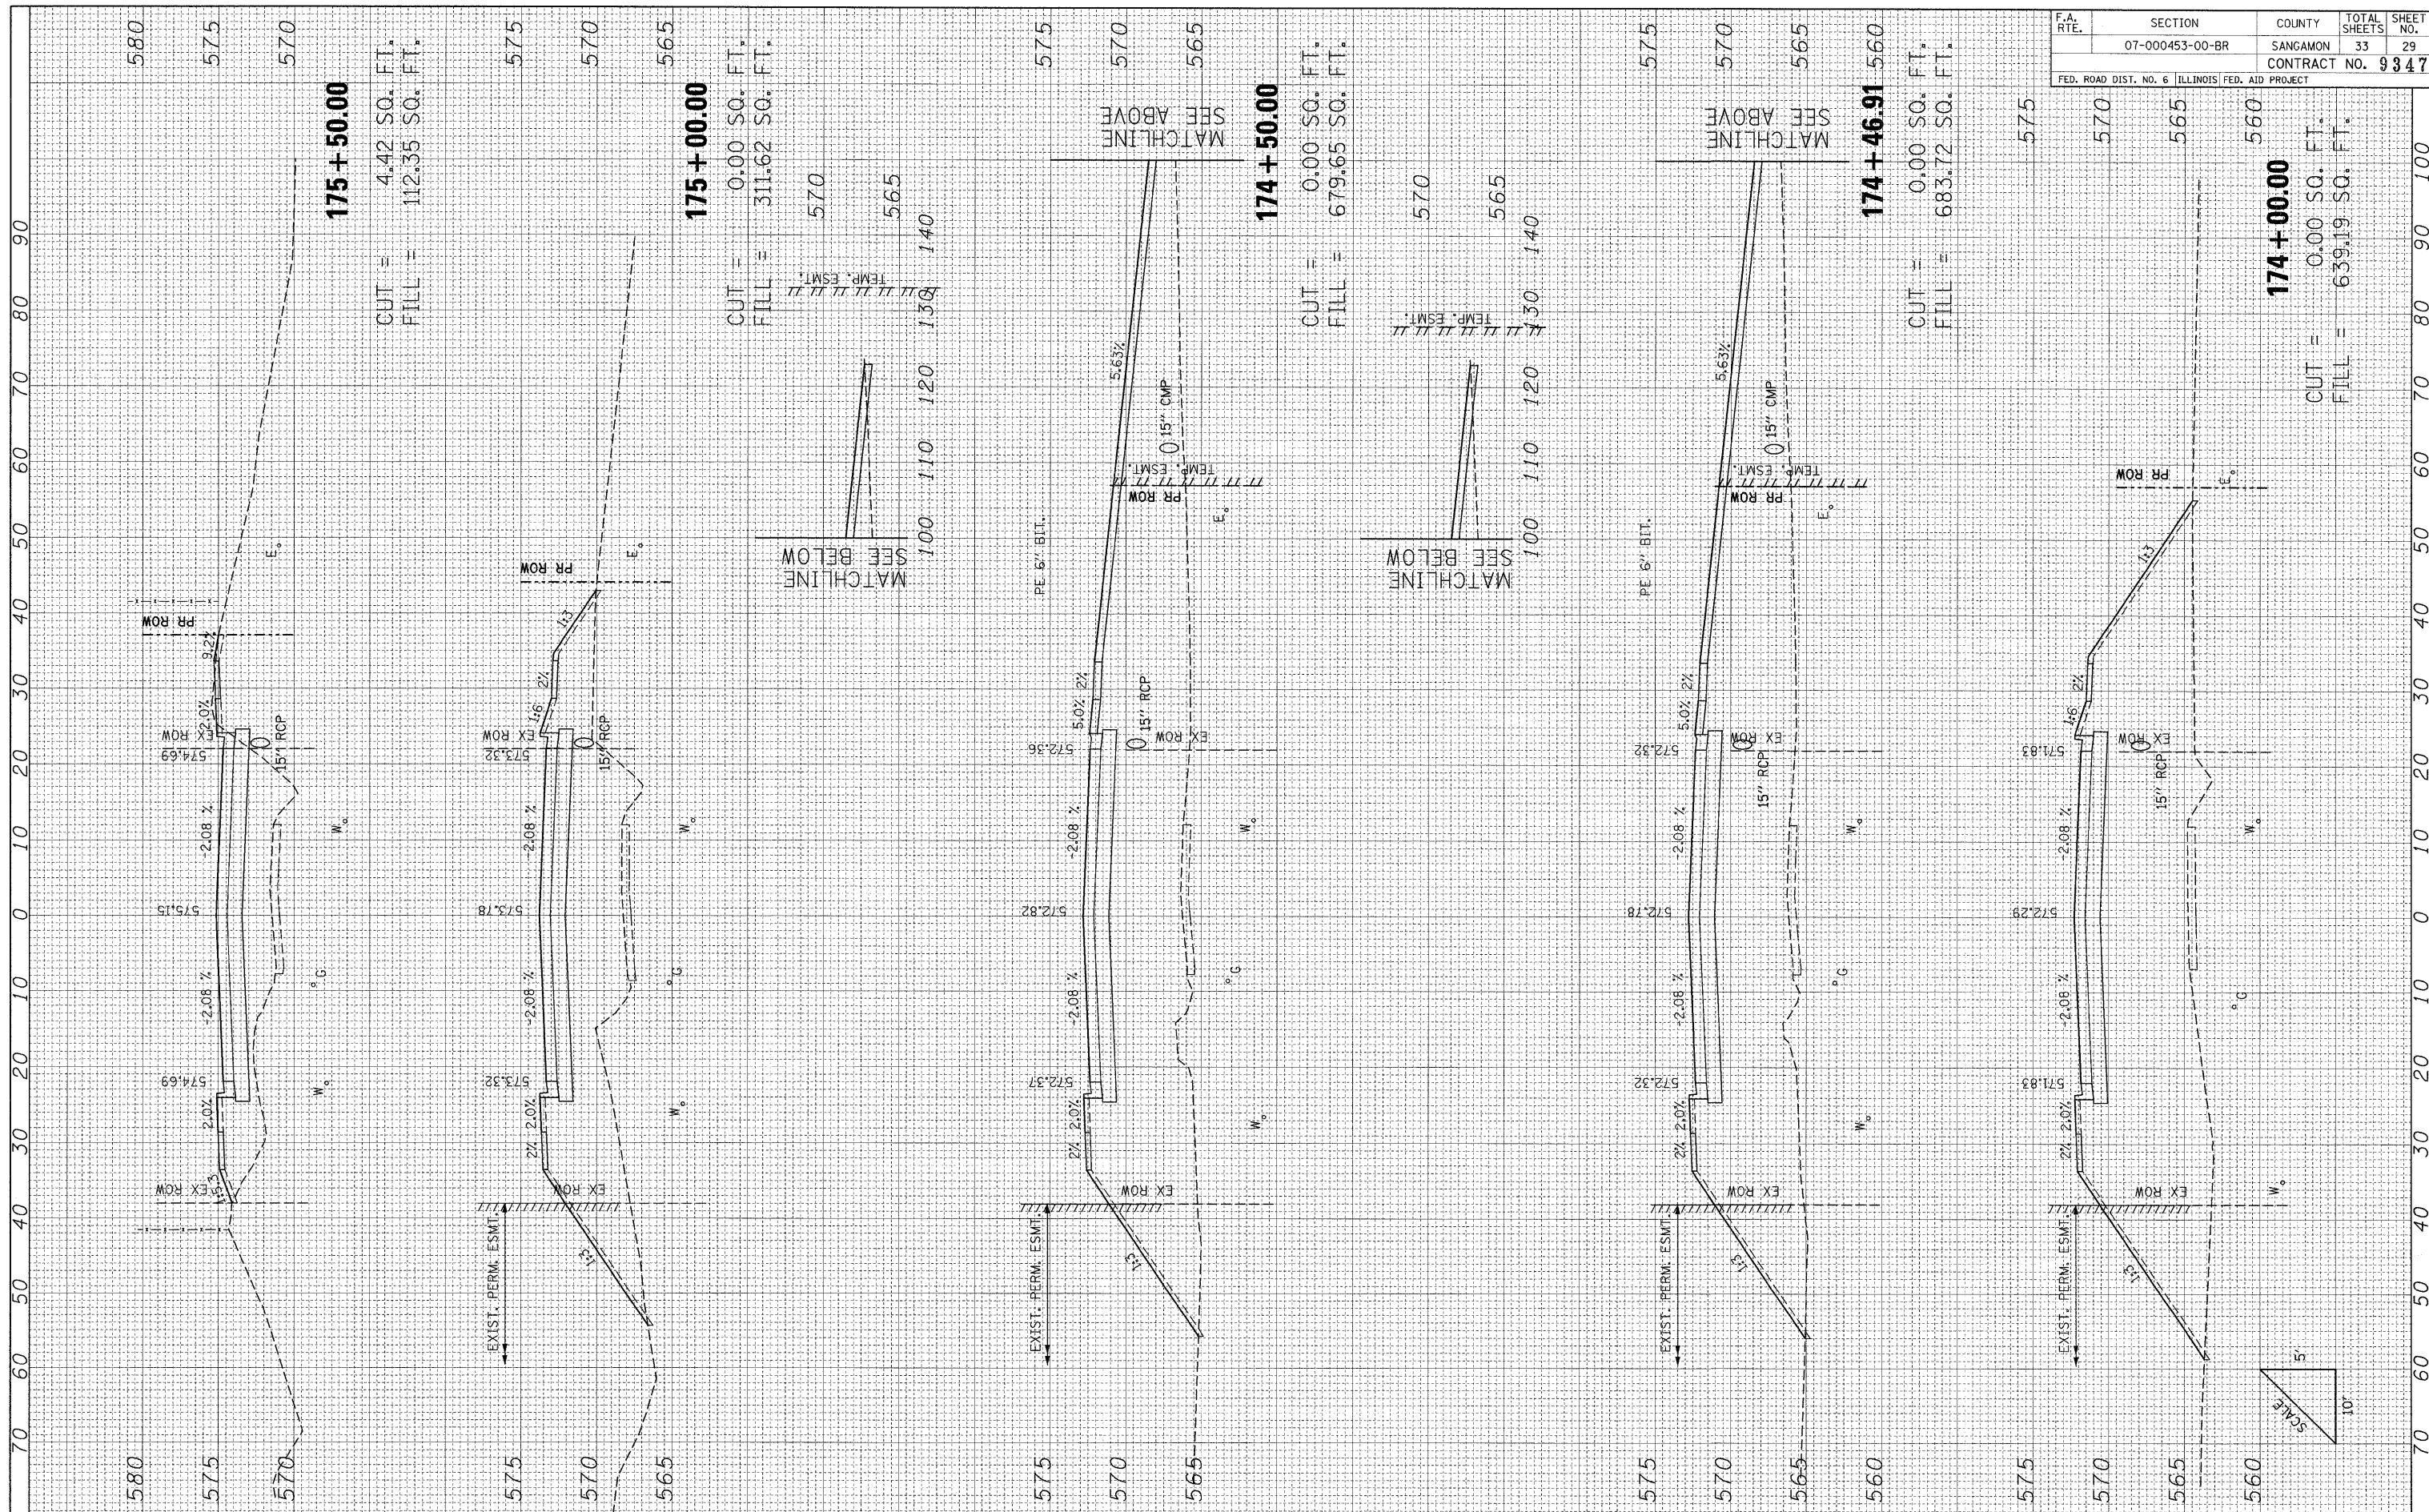

F.A. RTE.	SECTION	COUNTY	TOTAL SHEETS	SHEET NO.
	07-000453-00-BR	SANGAMON	33	29
CONTRACT NO. 93476				
FED. ROAD DIST. NO. 6 ILLINOIS FED. AID PROJECT				

FILE NAME =	USER NAME = Brian Bond	DESIGNED - BMB	REVISED -	MEADOWBROOK ROADWAY CROSS SECTIONS STA. 174+00 TO 175+50 SCALE: 10' H: 5' V SHEET NO. 29 OF 33 SHEETS STA. 174+00.00 TO STA. 175+50.00
I:\springfield\0702502\draw\sheet\XSEC_SHTS.MEADOW.dgn		DRAWN - RAH	REVISED -	
		CHECKED - JMM	REVISED -	
		DATE - 8/2008	REVISED -	

