
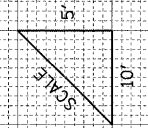


FINAL SURVEY SURVEYED PLOTTED TEMPLATE NO. _____ BY _____ DATE _____
 NOTE BOOK AREAS CHECKED

ORIGINAL SURVEY SURVEYED PLOTTED TEMPLATE NO. _____ BY _____ DATE _____
 NOTE BOOK AREAS CHECKED

F.A. RTE.	SECTION	COUNTY	TOTAL SHEETS	SHEET NO.
	07-000453-00-BR	SANGAMON	33	30
CONTRACT NO. 93476				
FED. ROAD DIST. NO. 6 ILLINOIS FED. AID PROJECT				

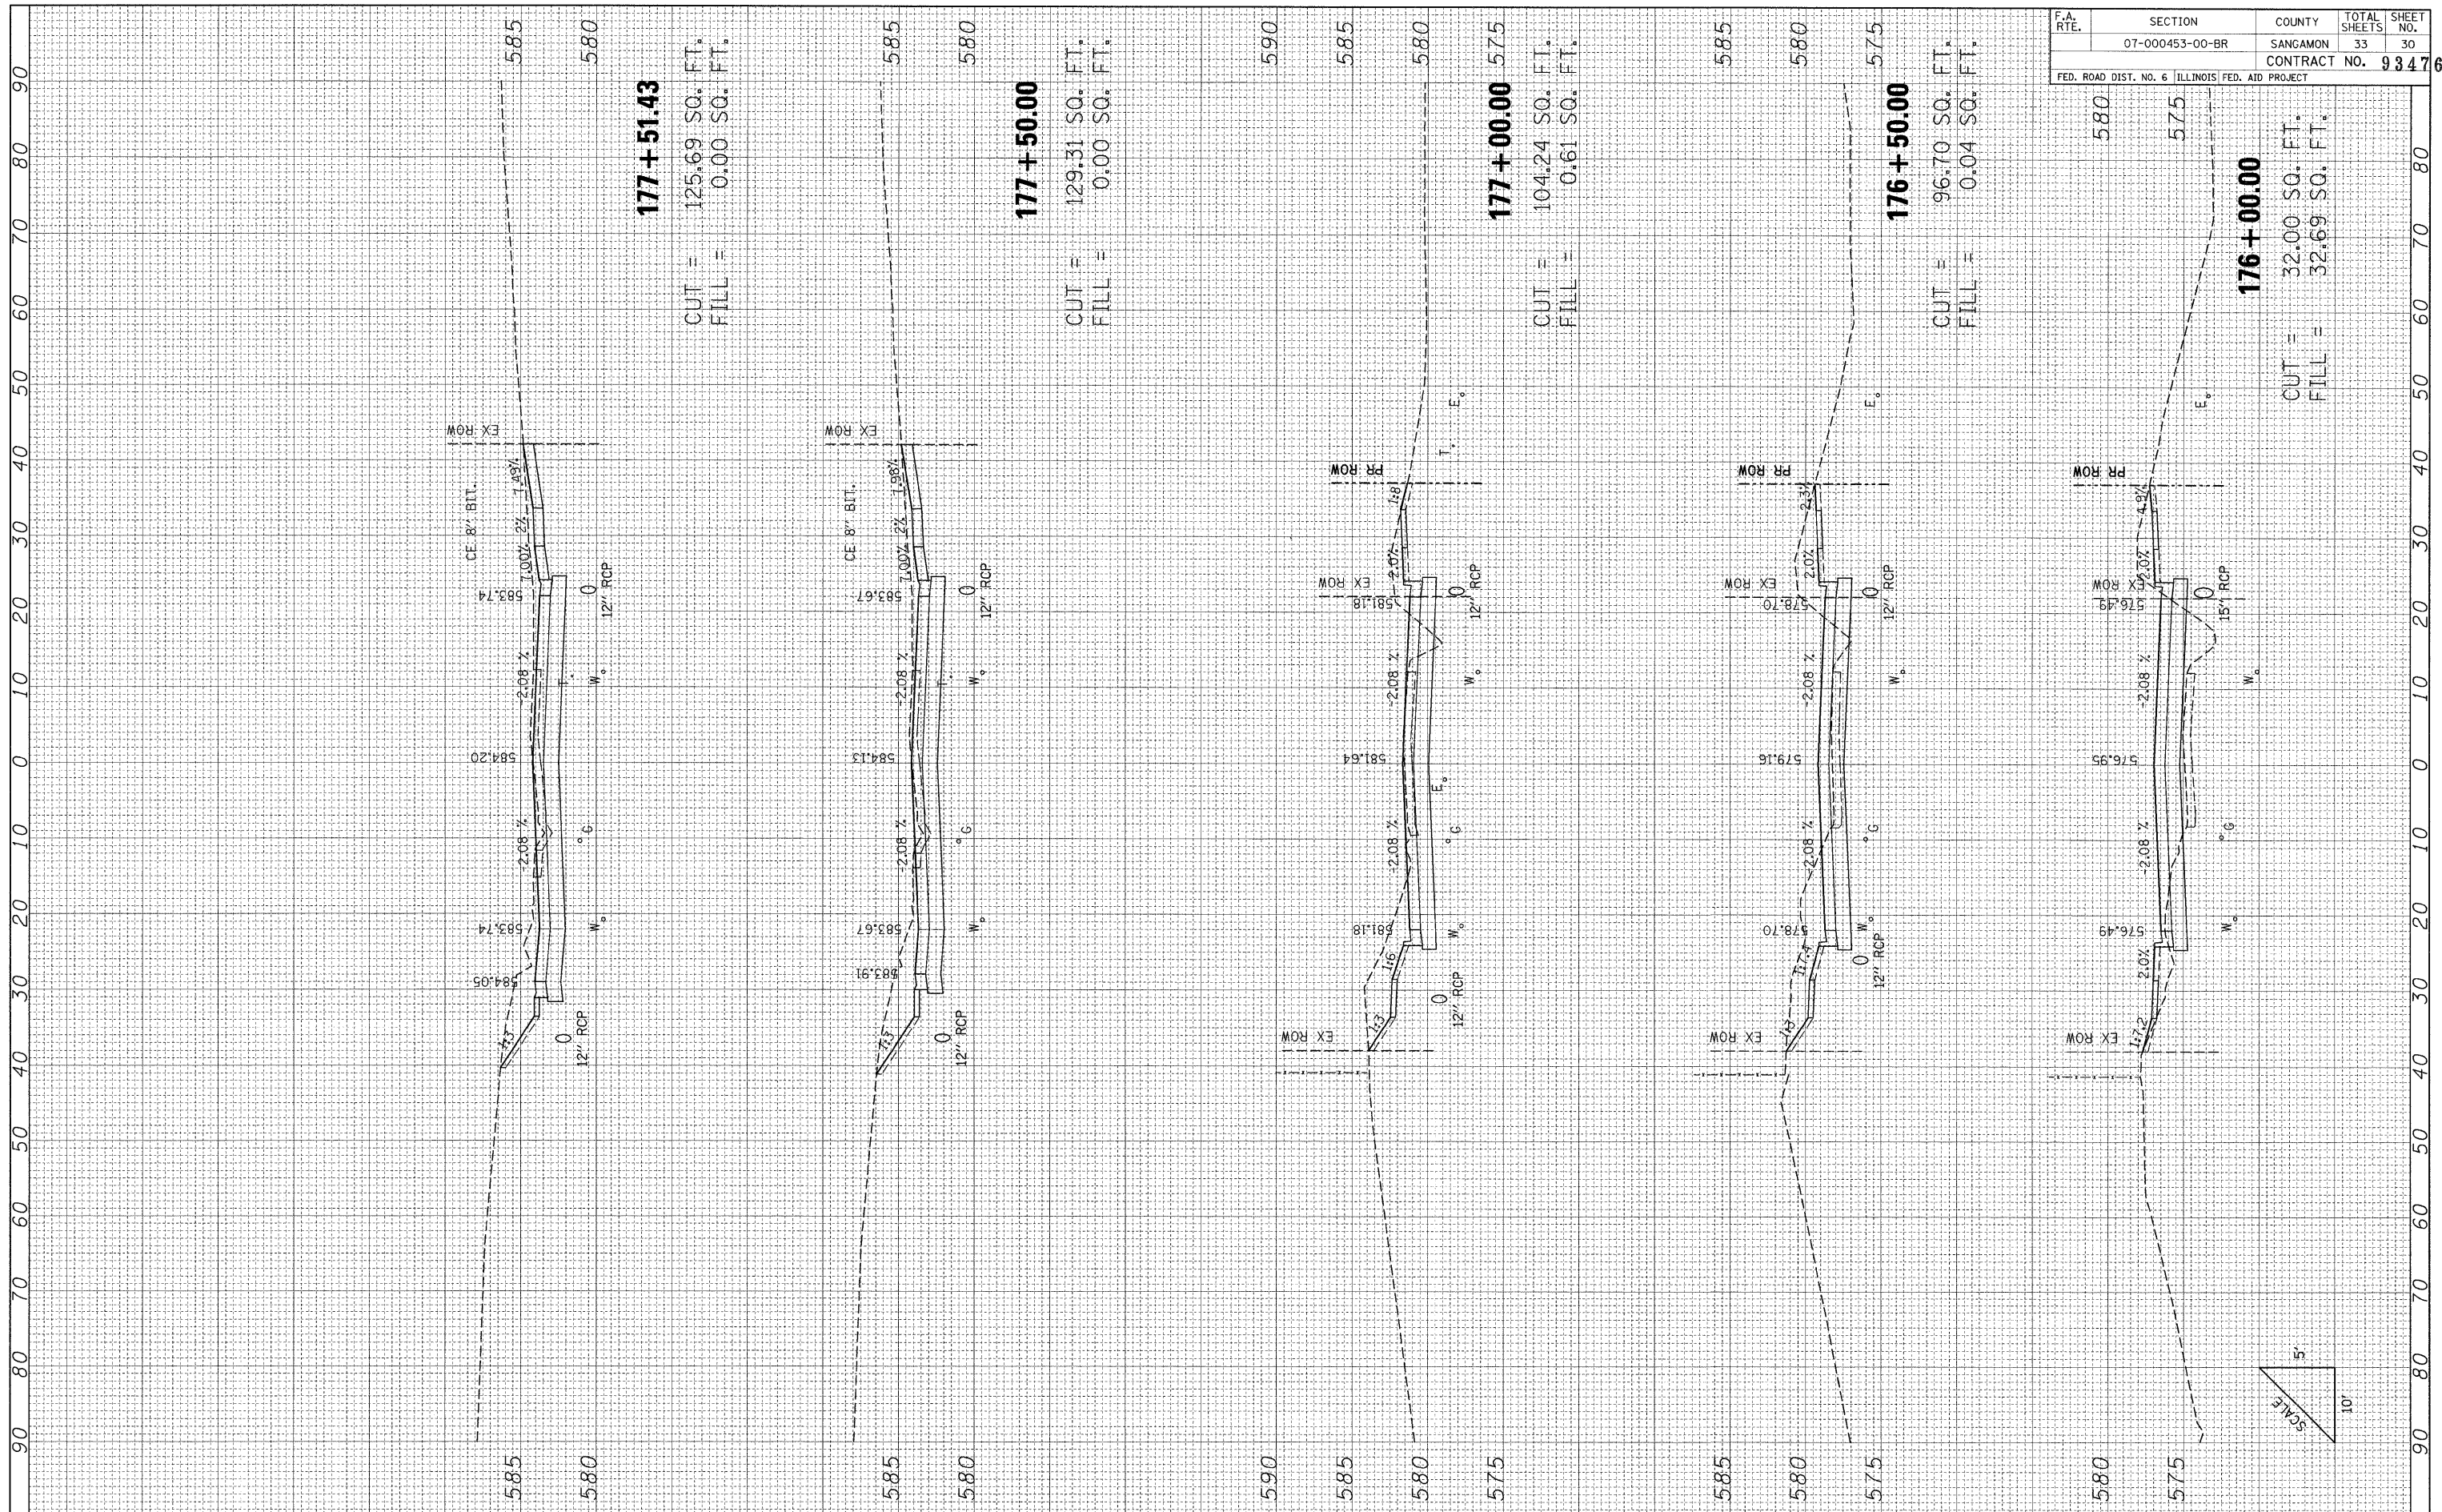

FILE NAME = L:\Springfield\0702502\Draw\Sheets\XSEC.SHTS\MEADOW.dgn	USER NAME = Brian Bond	DESIGNED - BMB	REVISED -
		DRAWN - RAH	REVISED -
		CHECKED - JMM	REVISED -
		DATE - 8/2008	REVISED -

**MEADOWBROOK ROAD
 CITY OF SPRINGFIELD
 SPRINGFIELD, ILLINOIS**

**MEADOWBROOK ROADWAY CROSS SECTIONS
 STA. 176+00 TO 177+51.43**
 SCALE: 10' H: 5' V | SHEET NO. 30 OF 33 SHEETS | STA. 176+00.00 TO STA. 177+51.43