


FINAL SURVEY  
 SURVEYED PLOTTED  
 NOTE BOOK TEMPLATE  
 AREAS CHECKED

ORIGINAL SURVEY  
 SURVEYED PLOTTED  
 NOTE BOOK TEMPLATE  
 AREAS CHECKED

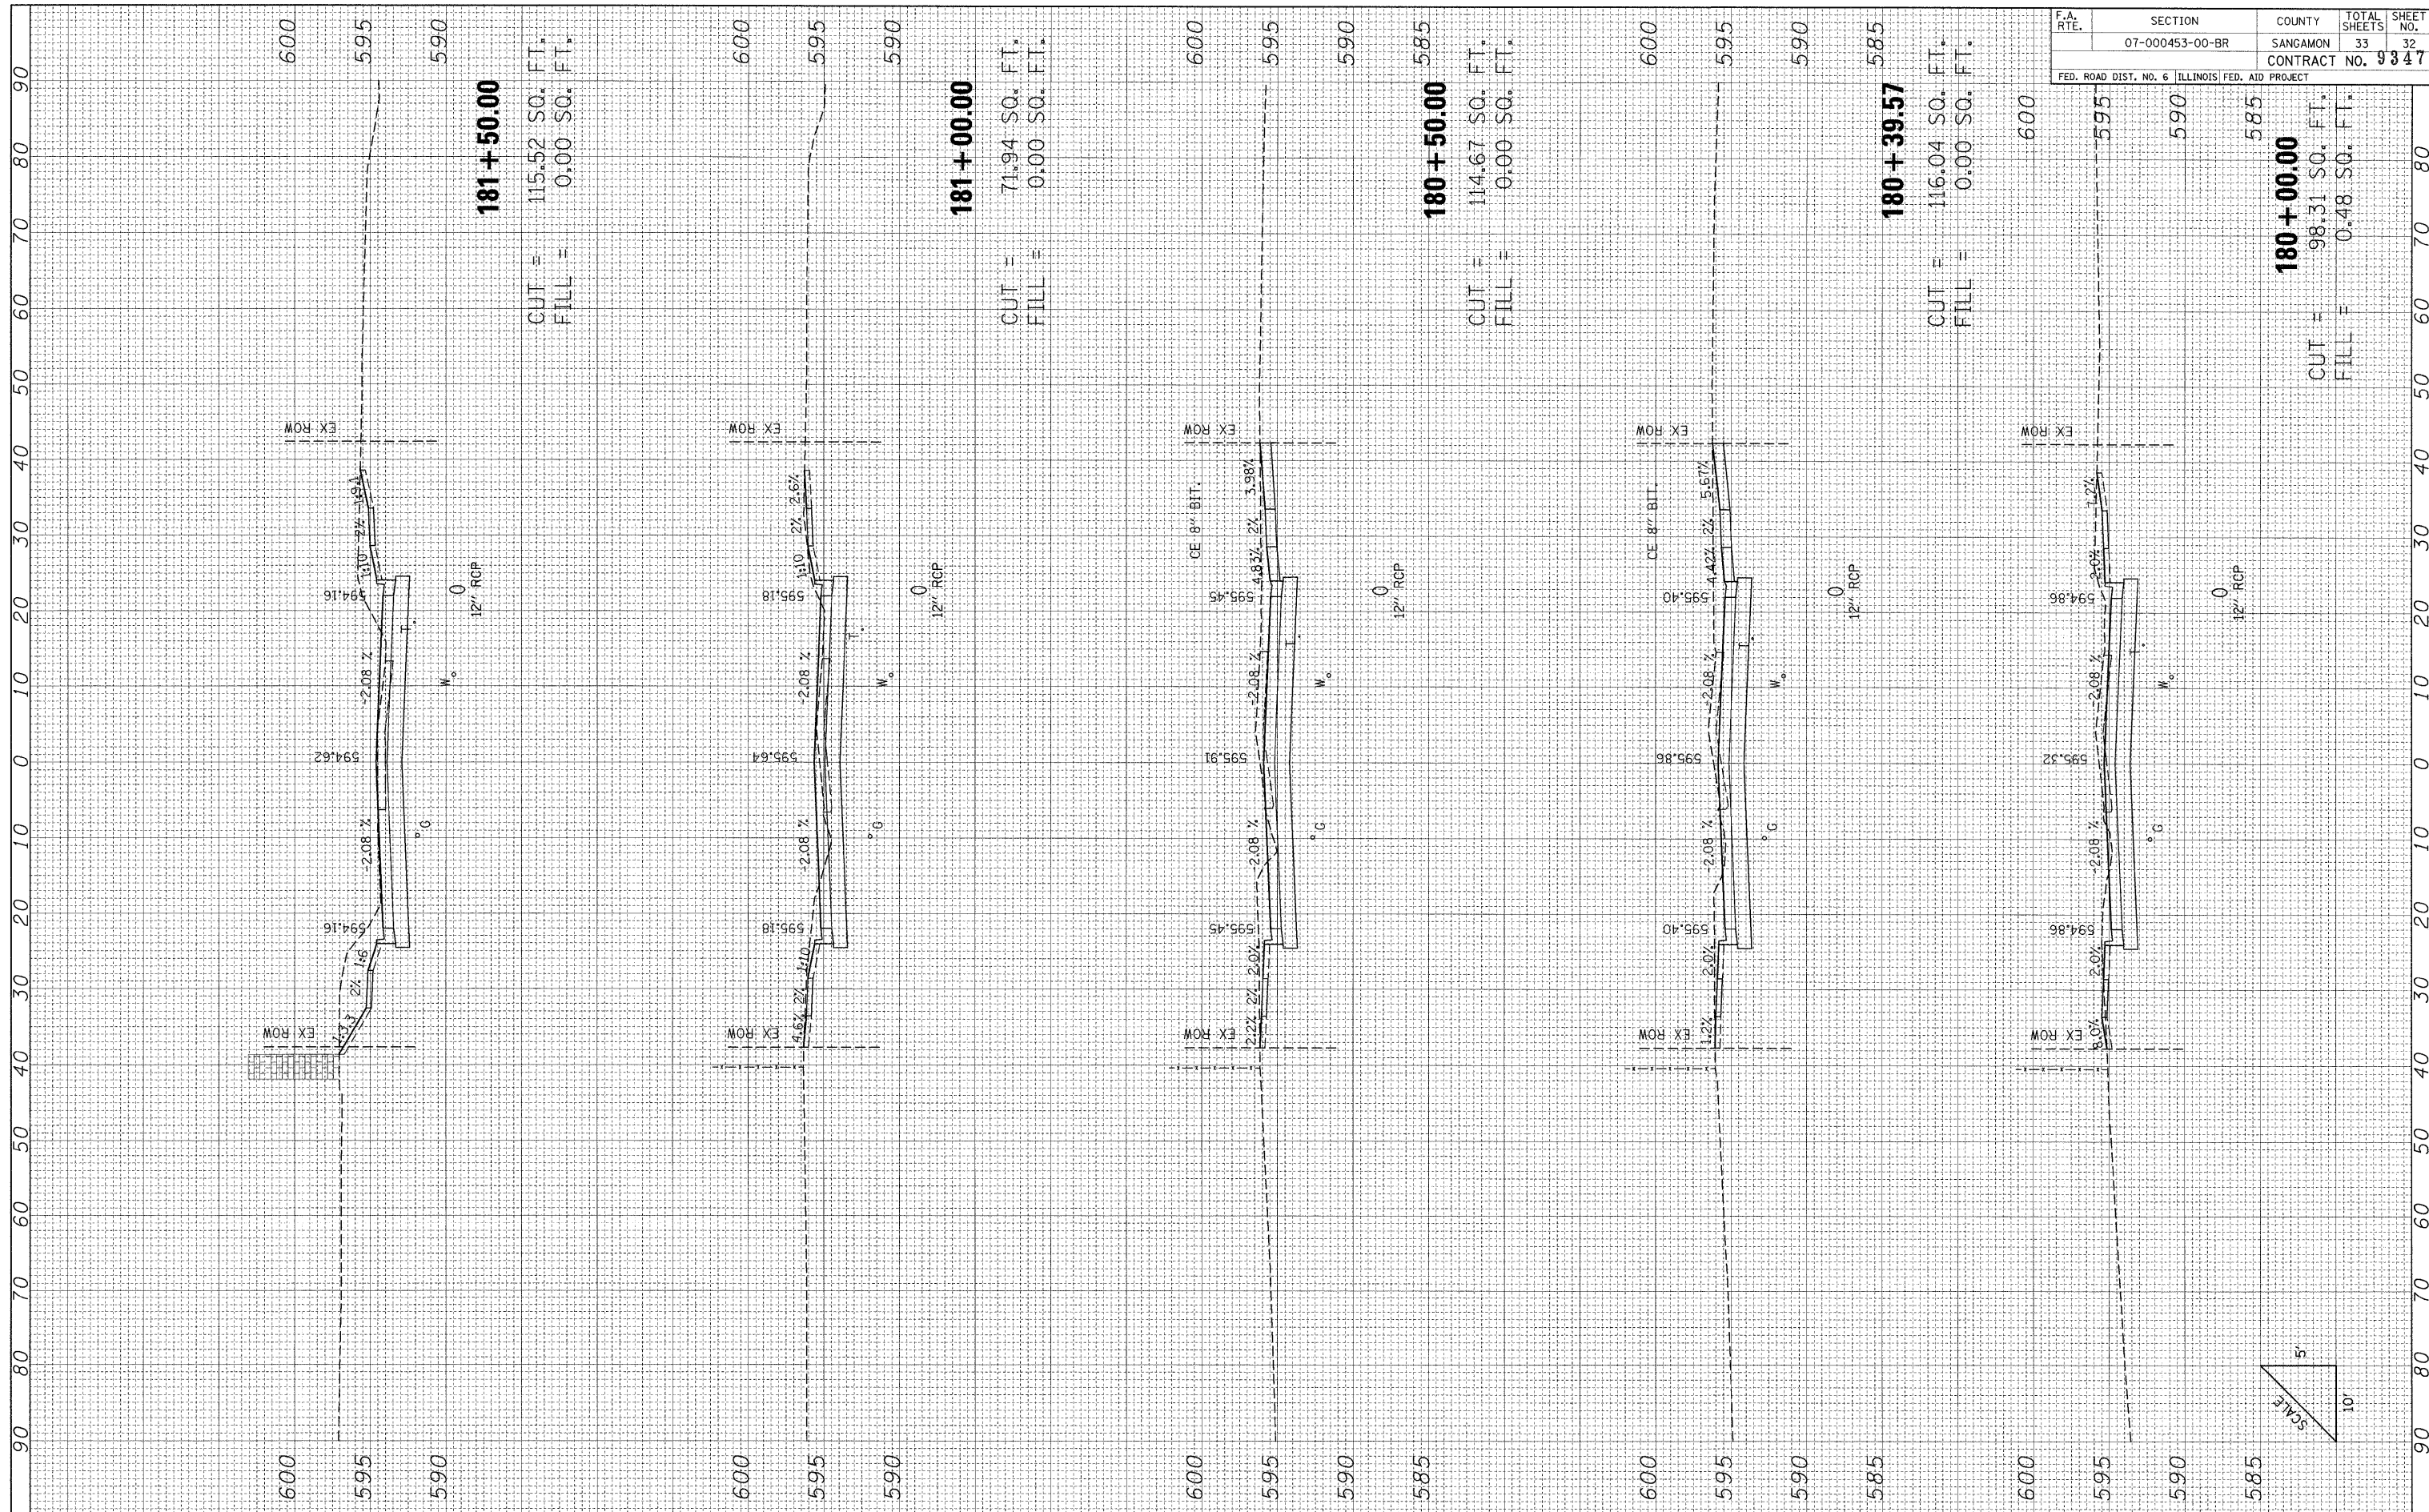

F.A. RTE.	SECTION	COUNTY	TOTAL SHEETS	SHEET NO.
	07-000453-00-BR	SANGAMON	33	32
FED. ROAD DIST. NO. 6 ILLINOIS FED. AID PROJECT			CONTRACT NO. 93478	

FILE NAME = L:\Springfield\0702502\Draw\Sheets\XSEC\_SHTS\_MAD0V.dgn

USER NAME = Brian Bond  
 PLOT SCALE = 10.0000' / IN.  
 PLOT DATE = 10/8/2008

DESIGNED - BMB  
 DRAWN - RAH  
 CHECKED - JMM  
 DATE - 8/2008

REVISED -  
 REVISED -  
 REVISED -  
 REVISED -

**MEADOWBROOK ROAD  
 CITY OF SPRINGFIELD  
 SPRINGFIELD, ILLINOIS**

**MEADOWBROOK ROADWAY CROSS SECTIONS  
 STA. 180+00 TO 181+50**

SCALE: 10' H: 5' V SHEET NO. 32 OF 33 SHEETS STA. 180+00.00 TO STA. 181+50.00

