


SE 1/4, SEC 11, T18N, R3W, 3RD PM

SW 1/4, SEC 12, T18N, R3W, 3RD PM

KLOCKENG A FAMILY LTD PTRNSP

HASSEBROCK FARMS INC

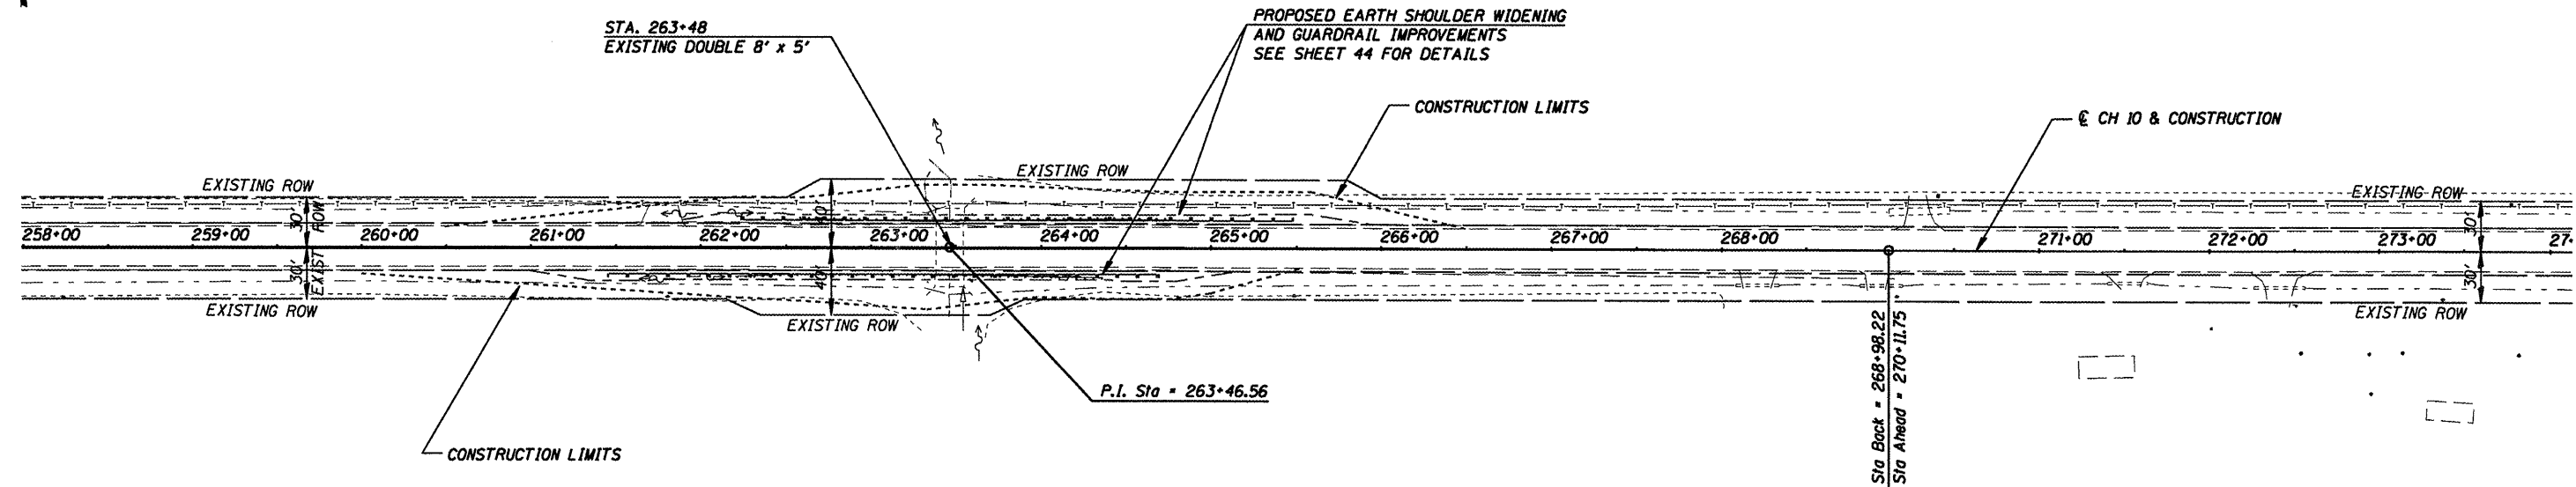


LA FARGE, STEPHANIE

LA FARGE, STEPHANIE

NE 1/4, SEC 14, T18N, R3W, 3RD PM

NW 1/4, SEC 13, T18N, R3W, 3RD PM

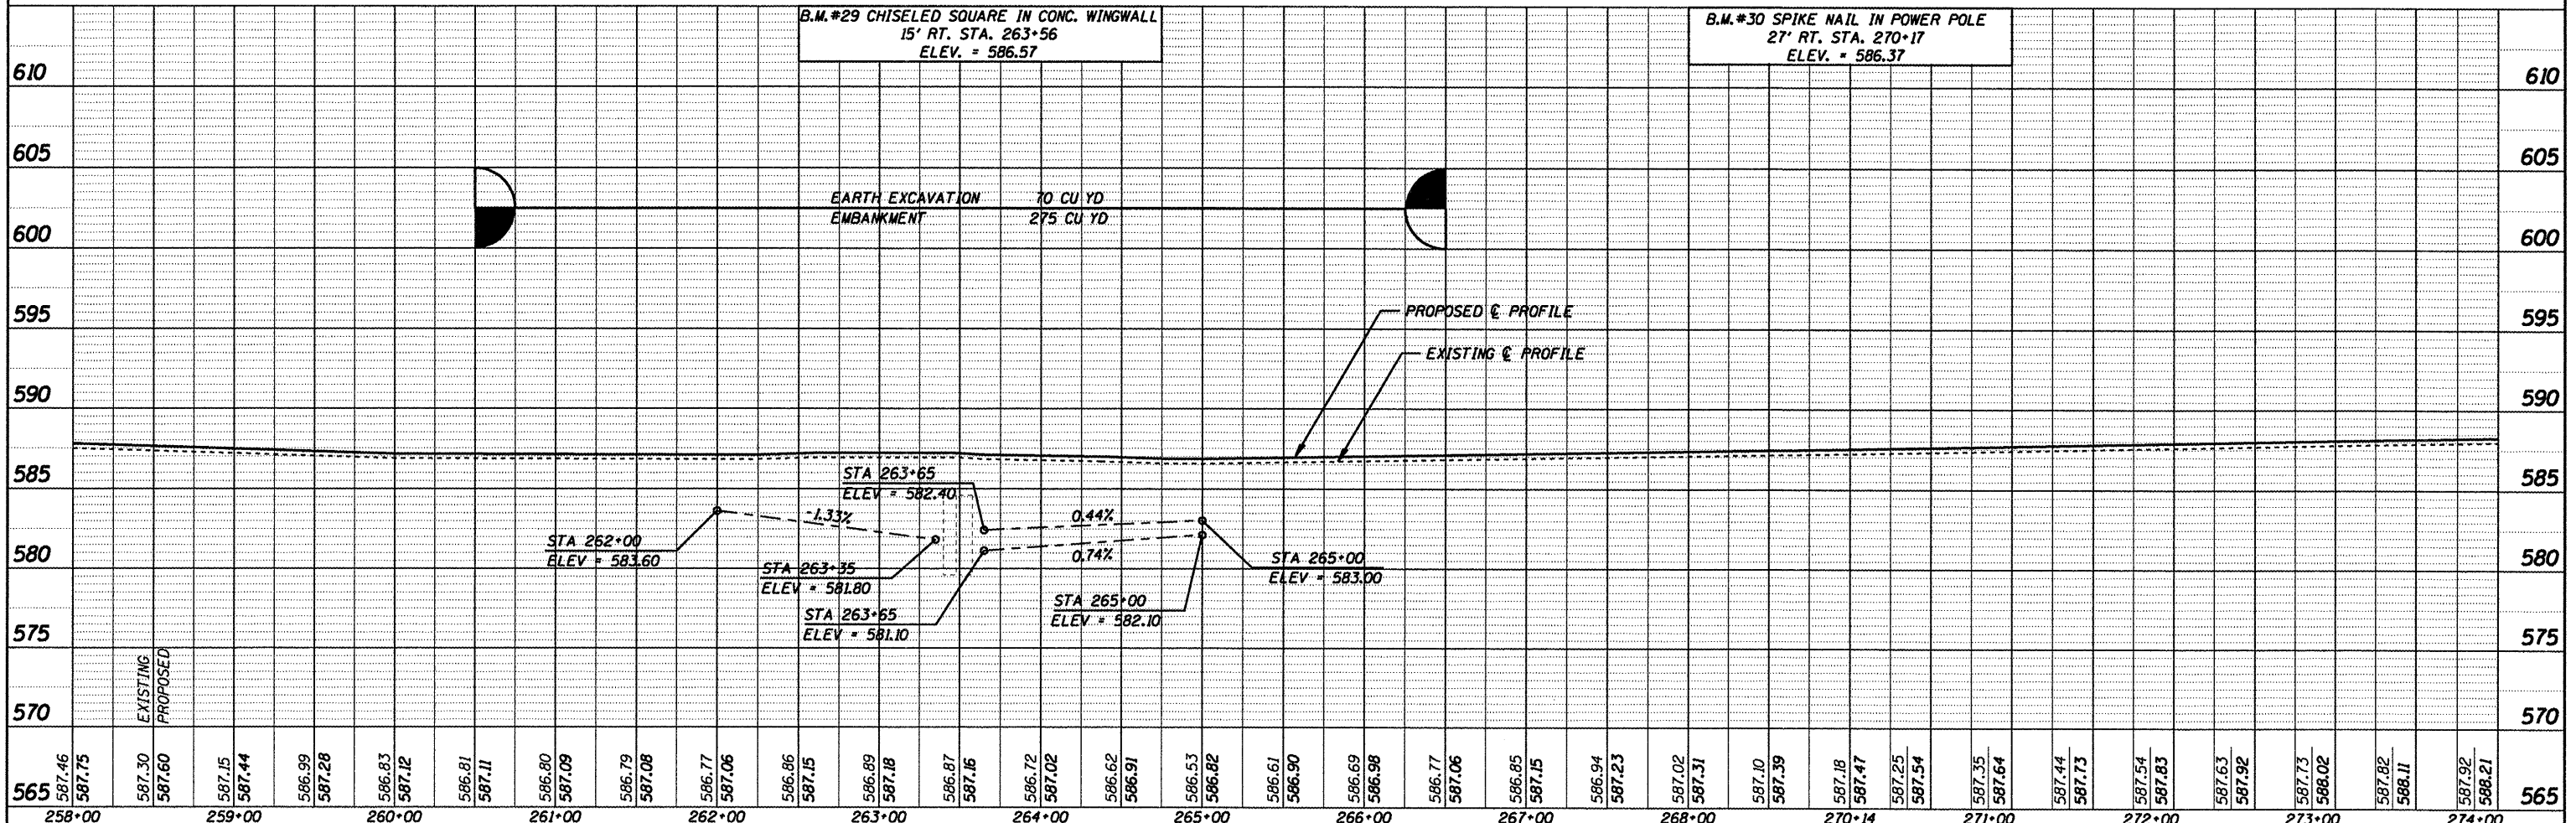

DATE	
BY	
REVIEWED	
PLANNED	
NOTE BOOK	
NO.	

DATE	
BY	
REVIEWED	
PLANNED	
NOTE BOOK	
NO.	

CUMMINS ENGINEERING CORPORATION JOB 2217 FILE NAME = 2221 Loc5 P&P.dgn PLOT SCALE = 1/8" = 100.0000' / IN. PLOT DATE = 1/28/2009	DESIGNED - NAK DRAWN - AJH CHECKED - NAK DATE - 11/03/2008	REVISED - REVISED - REVISED - REVISED -	LOGAN COUNTY CH 10, TR 199A, TR 92 IMPROVEMENTS	PLAN & PROFILE - CH 10 STA 258+00 TO STA 274+00	F.A.S. SECTION COUNTY TOTAL SHEETS SHEET NO. 566 05-00113-00-WR LOGAN 63 26 CH 10, TR 199A, TR 92 CONTRACT NO. FED. ROAD DIST. NO. ILLINOIS FED. AID PROJECT
---	---	--	--	---	---

93482