



DETAIL OF SAWED CONTRACTION JOINT 6' SPACING 5 1/4" PCC OVERLAY

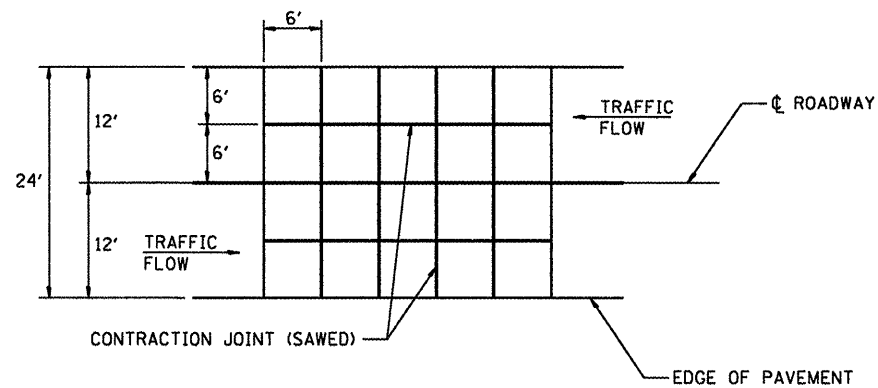

PLAN

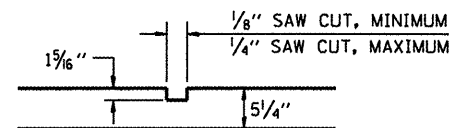


SAW CUT DETAIL

LOCATIONS:

CH 10
 STA 111+50.00 TO STA 175+46.25
 STA 176+65.17 TO STA 185+21.59
 STA 185+75.91 TO STA 268+99.15
 STA 270+11.75 TO STA 346+80.00
 STA 348+10.00 TO STA 552+17.37
 STA 552+26.45 TO STA 558+48.00

NOTE: THIS WORK WILL BE INCLUDED IN THE CONTRACT UNIT PRICE PER SQUARE YARD FOR PORTLAND CEMENT CONCRETE OVERLAY 5 1/4" WHICH SHALL INCLUDE ALL LABOR, EQUIPMENT AND MATERIAL AS SPECIFIED.


DETAIL OF PAVEMENT PATCHING

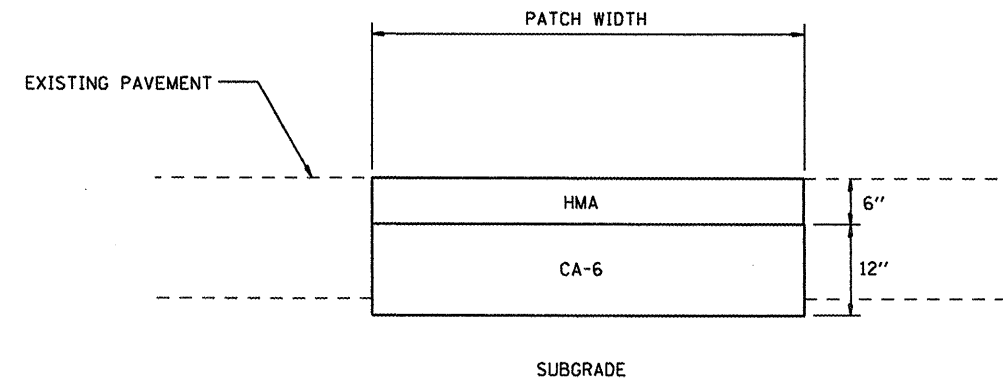

PATCHING DETAIL

NOTES: HOT-MIX ASPHALT (HMA) SHALL BE PAID FOR AS CLASS D PATCHES 6" OF THE TYPE SPECIFIED.
 CA-6 SHALL BE PAID FOR AT THE CONTRACT UNIT PRICE PER TON FOR AGGREGATE BASE COURSE TYPE B.
 SEE STD. 442201 FOR DETAILS OF CLASS D PATCHES NOT SHOWN

DETAIL OF PAVEMENT REMOVAL AND REPLACEMENT

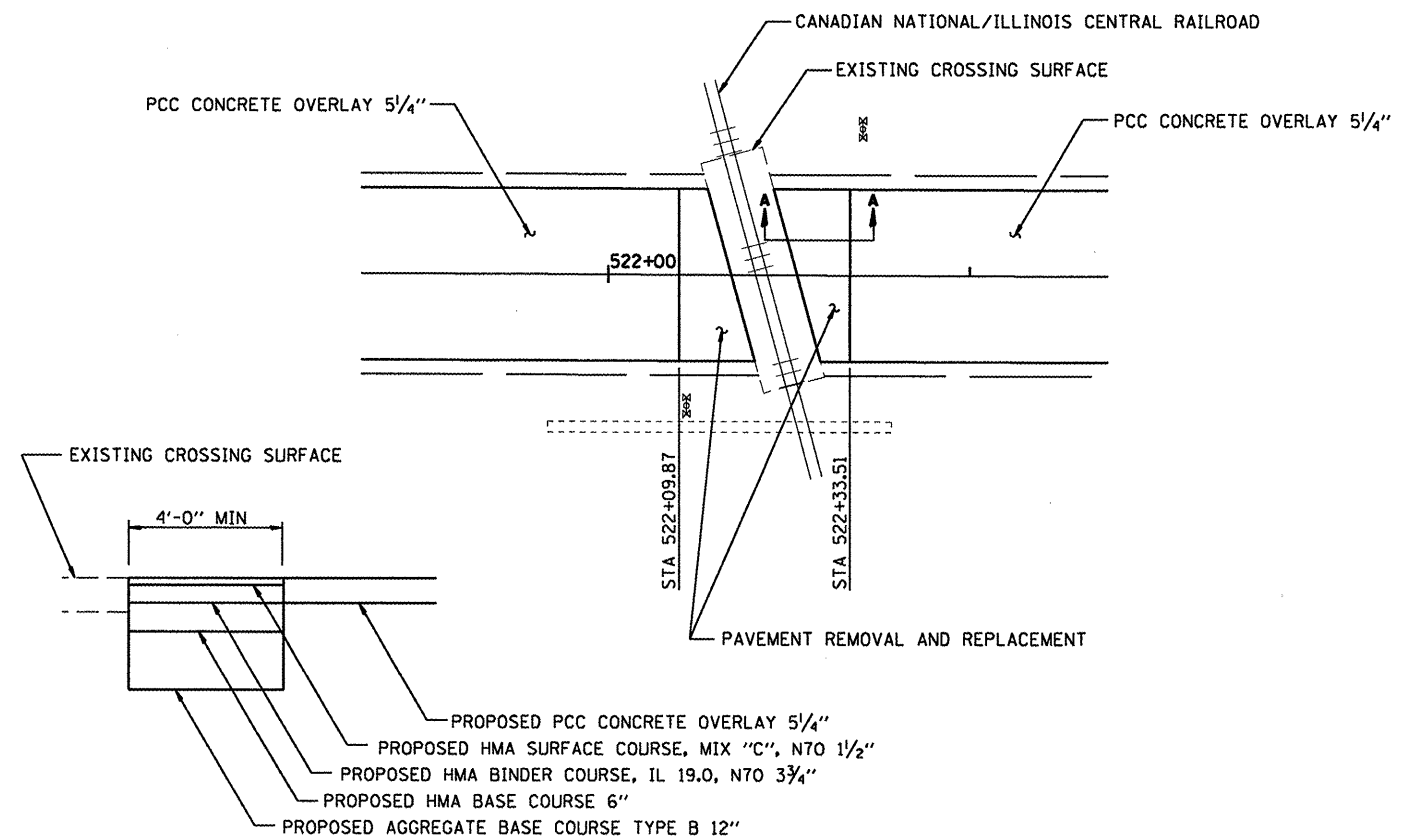

SECTION A-A

**CUMMINS
 ENGINEERING
 CORPORATION**

JOB = 2217	DESIGNED - NAK	REVISED -
FILE NAME = 2217details.dgn	DRAWN - TSH	REVISED -
PLOT SCALE = 40.0000' / IN.	CHECKED - NAK	REVISED -
PLOT DATE = 2/5/2009	DATE - 10/30/2008	REVISED -

**LOGAN COUNTY
 CH 10, TR 199A, TR 92 IMPROVEMENTS**

**PAVEMENT PATCHING DETAILS
 CONTRACTION JOINT DETAILS**

F.A.S. RTE.	SECTION	COUNTY	TOTAL SHEETS	SHEET NO.
566	05-00113-00-WR	LOGAN	63	37
CH 10, TR199A, TR92			CONTRACT NO.	
FED. ROAD DIST. NO.			ILLINOIS FED. AID PROJECT	

93482