


FINAL SURVEY	CORRECTED	BY	DATE
NOTE BOOK	PLOTTED		
NO.	TEMPLATE		
	AREAS CHECKED		

ORIGINAL SURVEY	SUBMITTED	BY	DATE
NOTE BOOK	PLOTTED		
NO.	TEMPLATE		
	AREAS CHECKED		

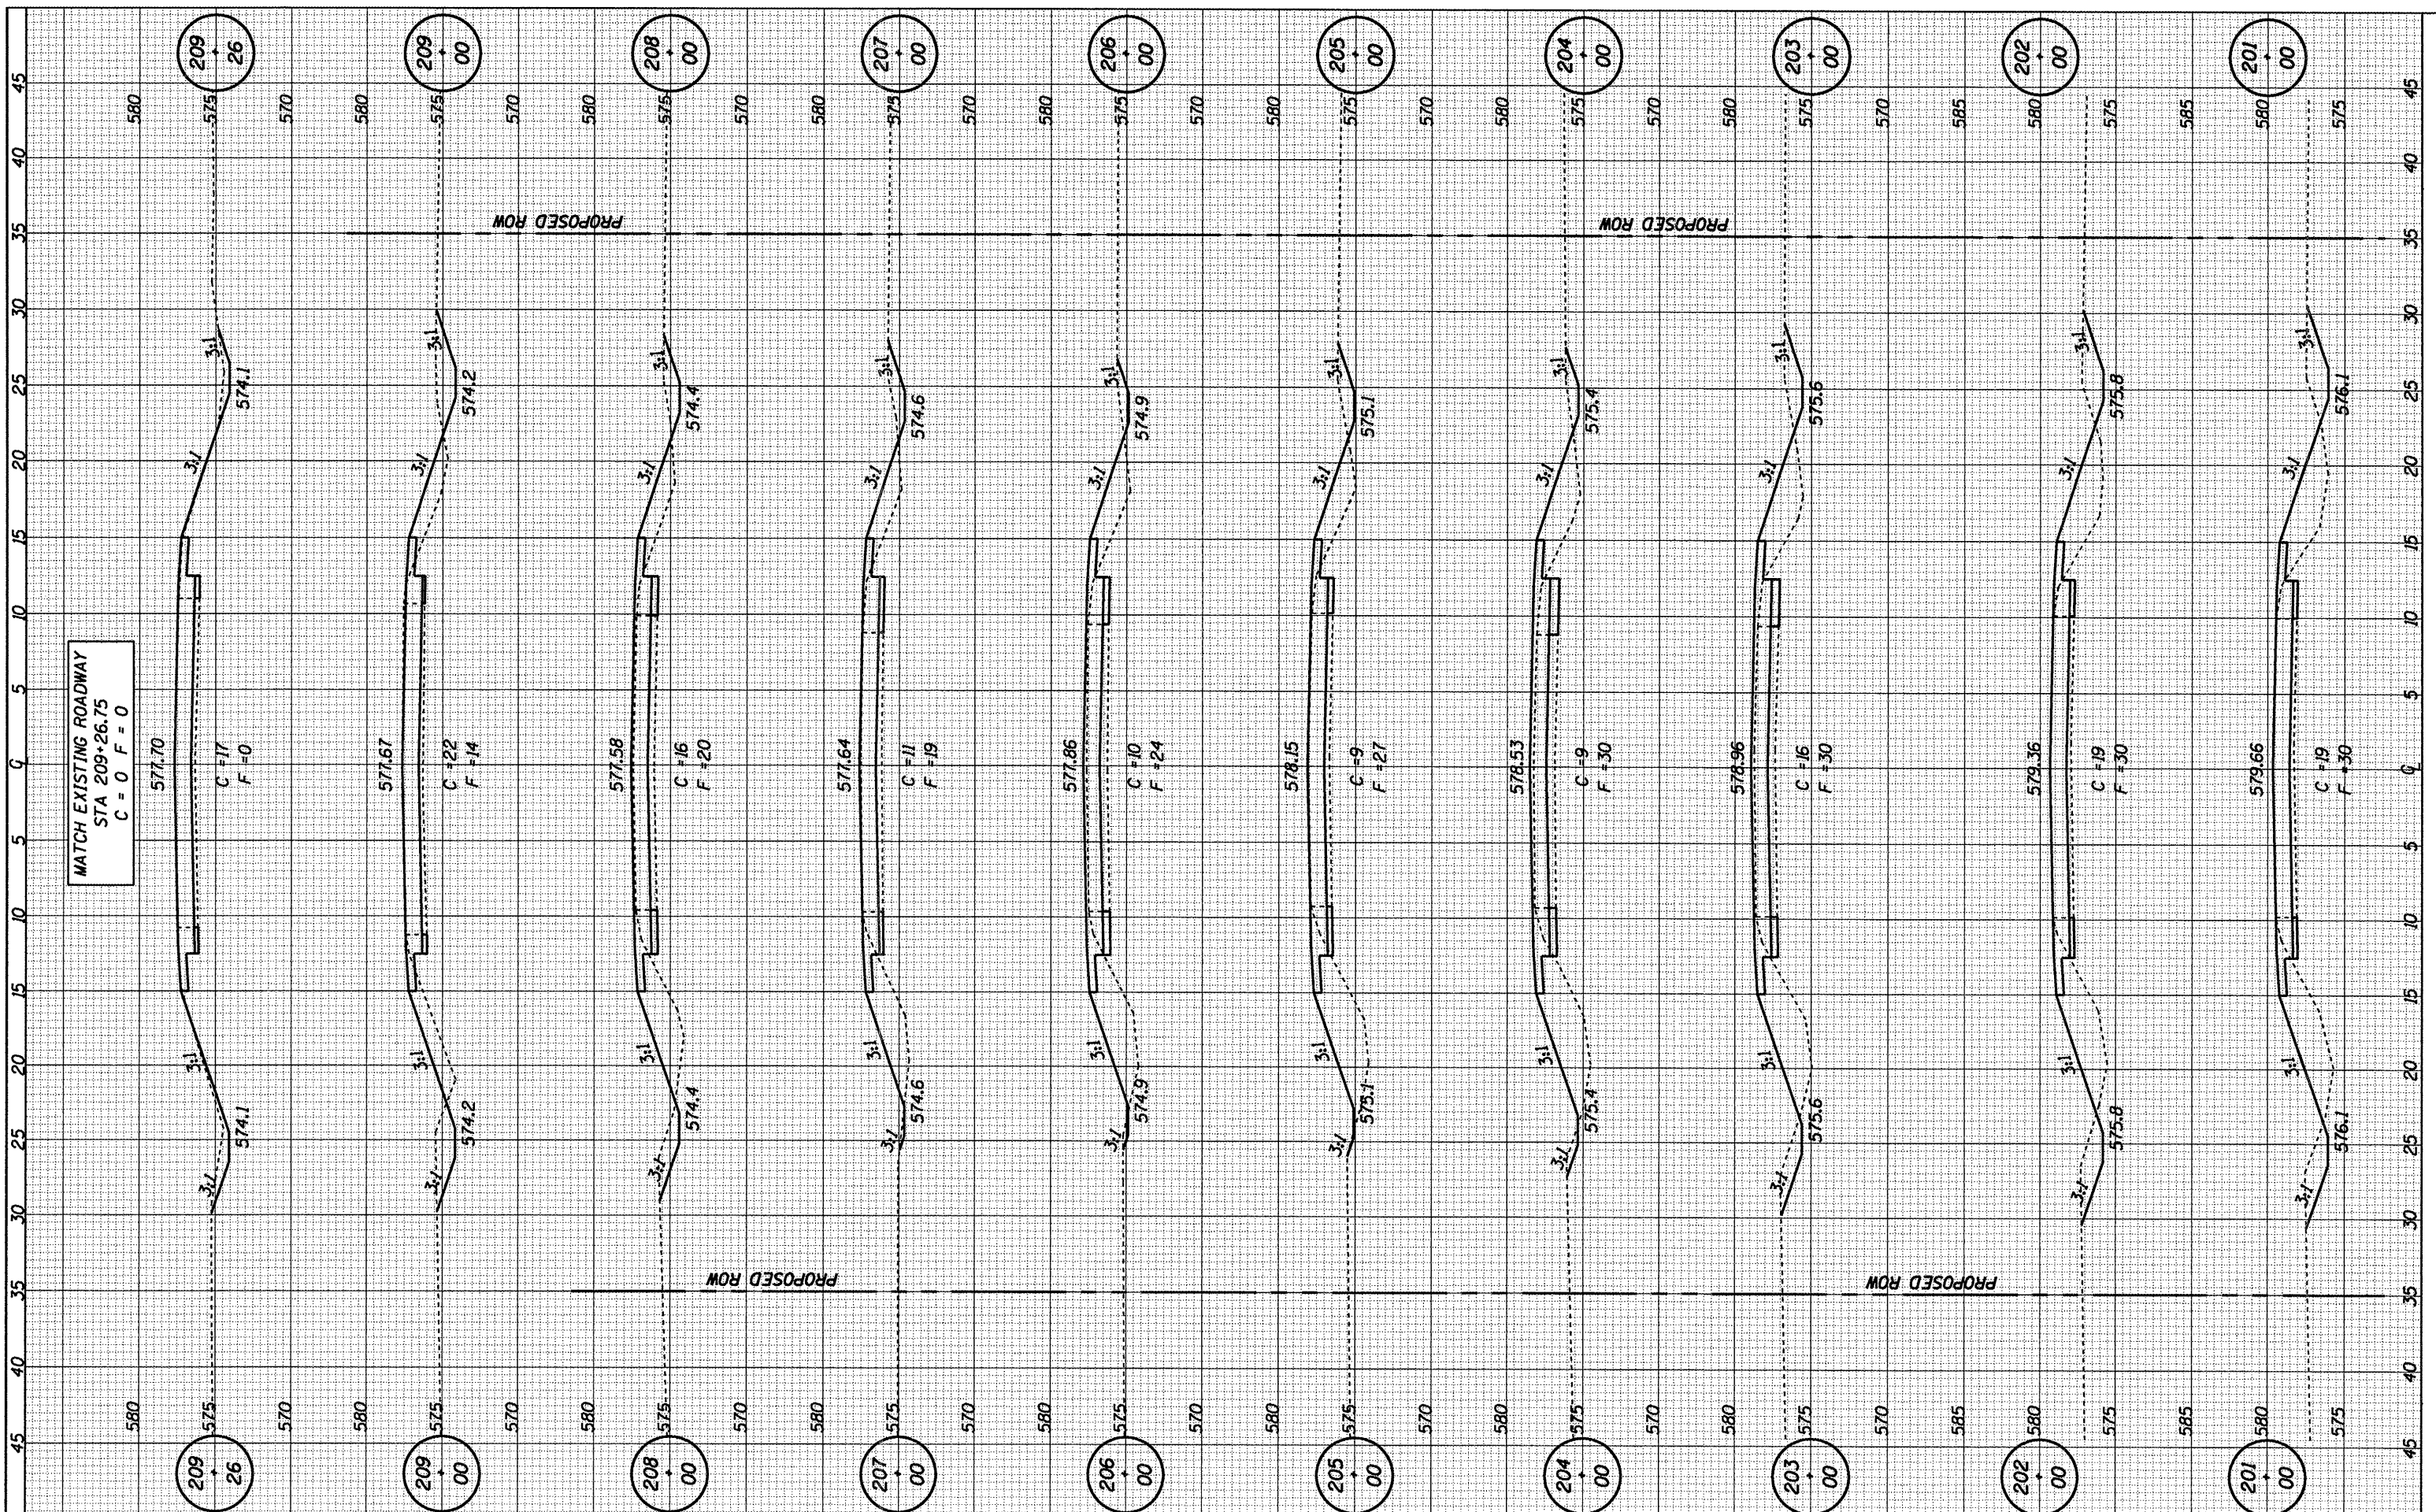

FILE NAME = 2217xsec.dgn

USER NAME = default
 PLOT SCALE = 10.0000 ft / IN.
 PLOT DATE = 1/21/2009

DESIGNED - NAK
 DRAWN - AJH
 CHECKED - NAK
 DATE - 12/2/2008

REVISED -
 REVISED -
 REVISED -
 REVISED -

STATE OF ILLINOIS
DEPARTMENT OF TRANSPORTATION

CROSS SECTIONS - 800TH AVE

STA. 201+00 TO STA. 209+26

F.A. RTE.	SECTION	COUNTY	TOTAL SHEETS	SHEET NO.
566	05-00113-00-WR	LOGAN	63	51
CONTRACT NO.				
FED. ROAD DIST. NO. ILLINOIS FED. AID PROJECT				

93482