


DATE	
BY	
CONVERTED	
PLOTTED	
TEMPLATE	
AREAS	
CHECKED	
FINAL SURVEY	
NOTE BOOK	
NO.	

DATE	
BY	
CONVERTED	
PLOTTED	
TEMPLATE	
AREAS	
CHECKED	
ORIGINAL SURVEY	
NOTE BOOK	
NO.	

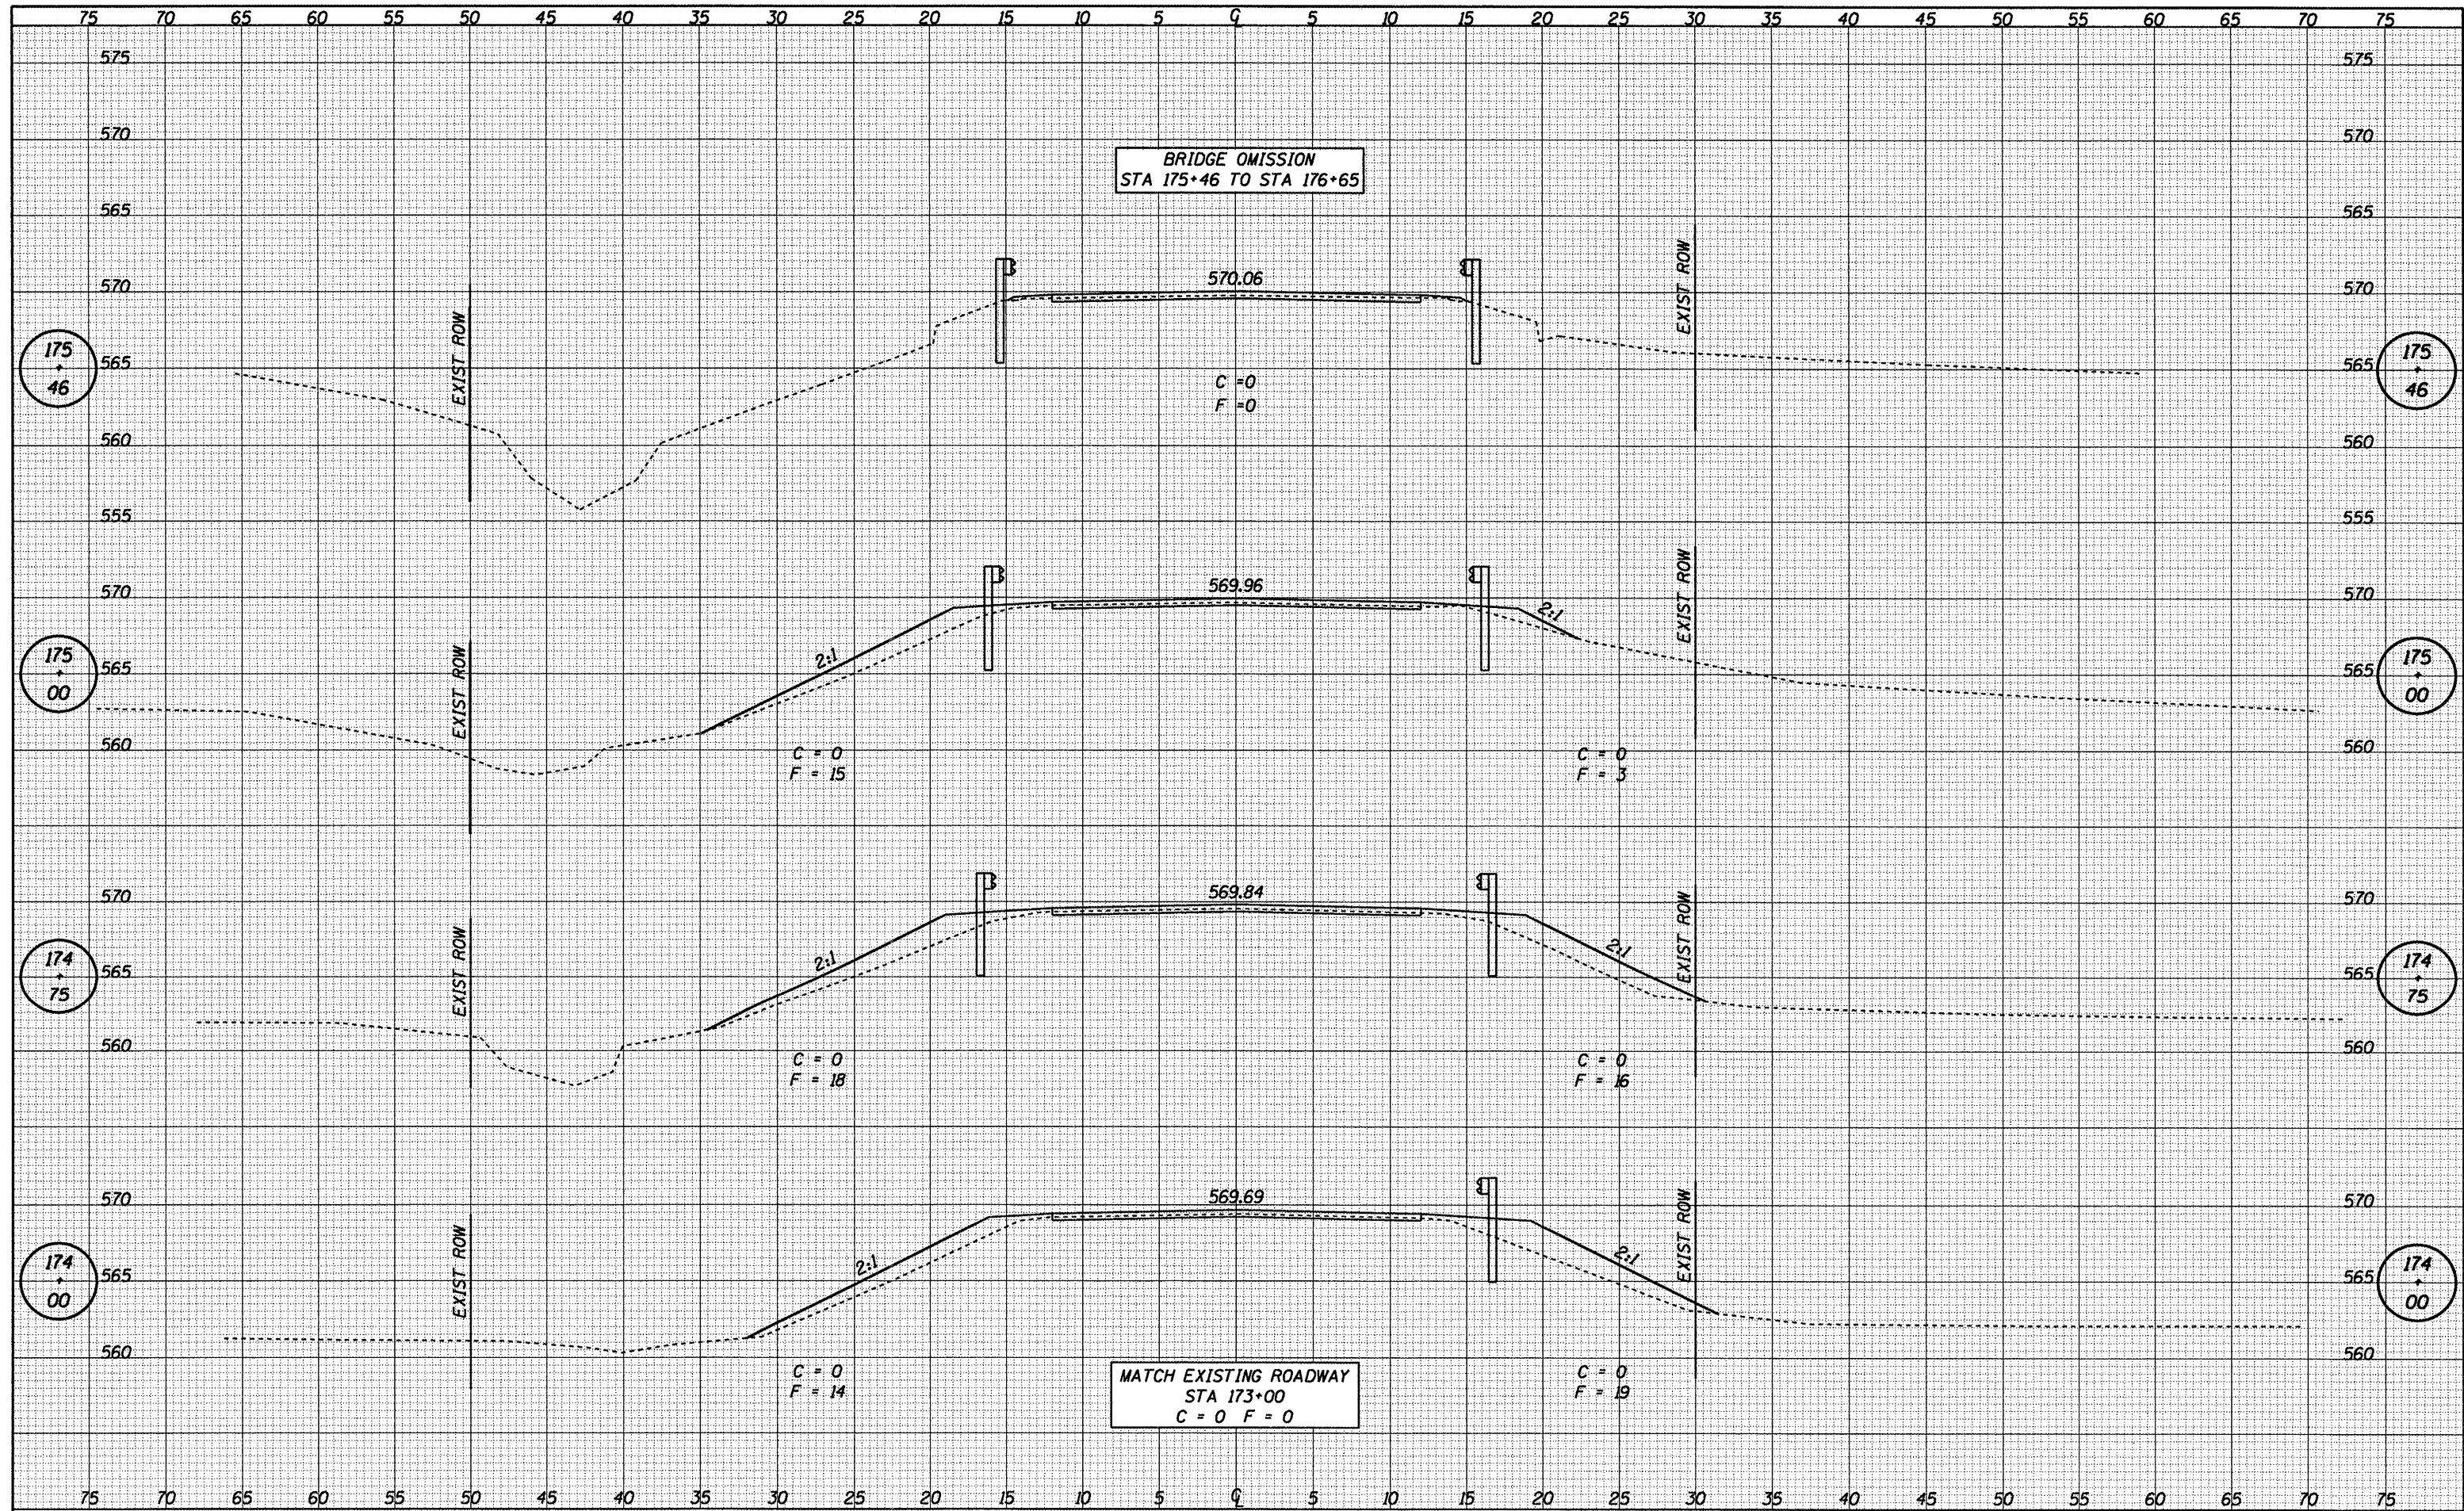

CUMMINS ENGINEERING CORPORATION	JOB = 2217	DESIGNED - NAK	REVISED -	LOGAN COUNTY CH 10, TR 199A, TR 92 IMPROVEMENTS	CROSS SECTIONS - CH 10	F.A.S. RTE. 566	SECTION	COUNTY	TOTAL SHEETS	SHEET NO.
	FILE NAME = 2217xsec.dgn	DRAWN - AJH	REVISED -				05-00113-00-WR	LOGAN	63	52
	PLOT SCALE = 10.0000 ft / IN.	CHECKED - NAK	REVISED -				CH 10, TR 199A, TR 92	CONTRACT NO.		
	PLOT DATE = 1/20/2009	DATE - 10/16/2008	REVISED -				FED. ROAD DIST. NO.	ILLINOIS FED. AID PROJECT		

STA. 174+00 TO STA. 175+46

93482