


DATE	
BY	
DESIGNED	
DRAWN	
CHECKED	
DATE	
FILE NAME	
NOTE BOOK	
NO.	
AREAS CHECKED	

DATE	
BY	
DESIGNED	
DRAWN	
CHECKED	
DATE	
FILE NAME	
NOTE BOOK	
NO.	
AREAS CHECKED	

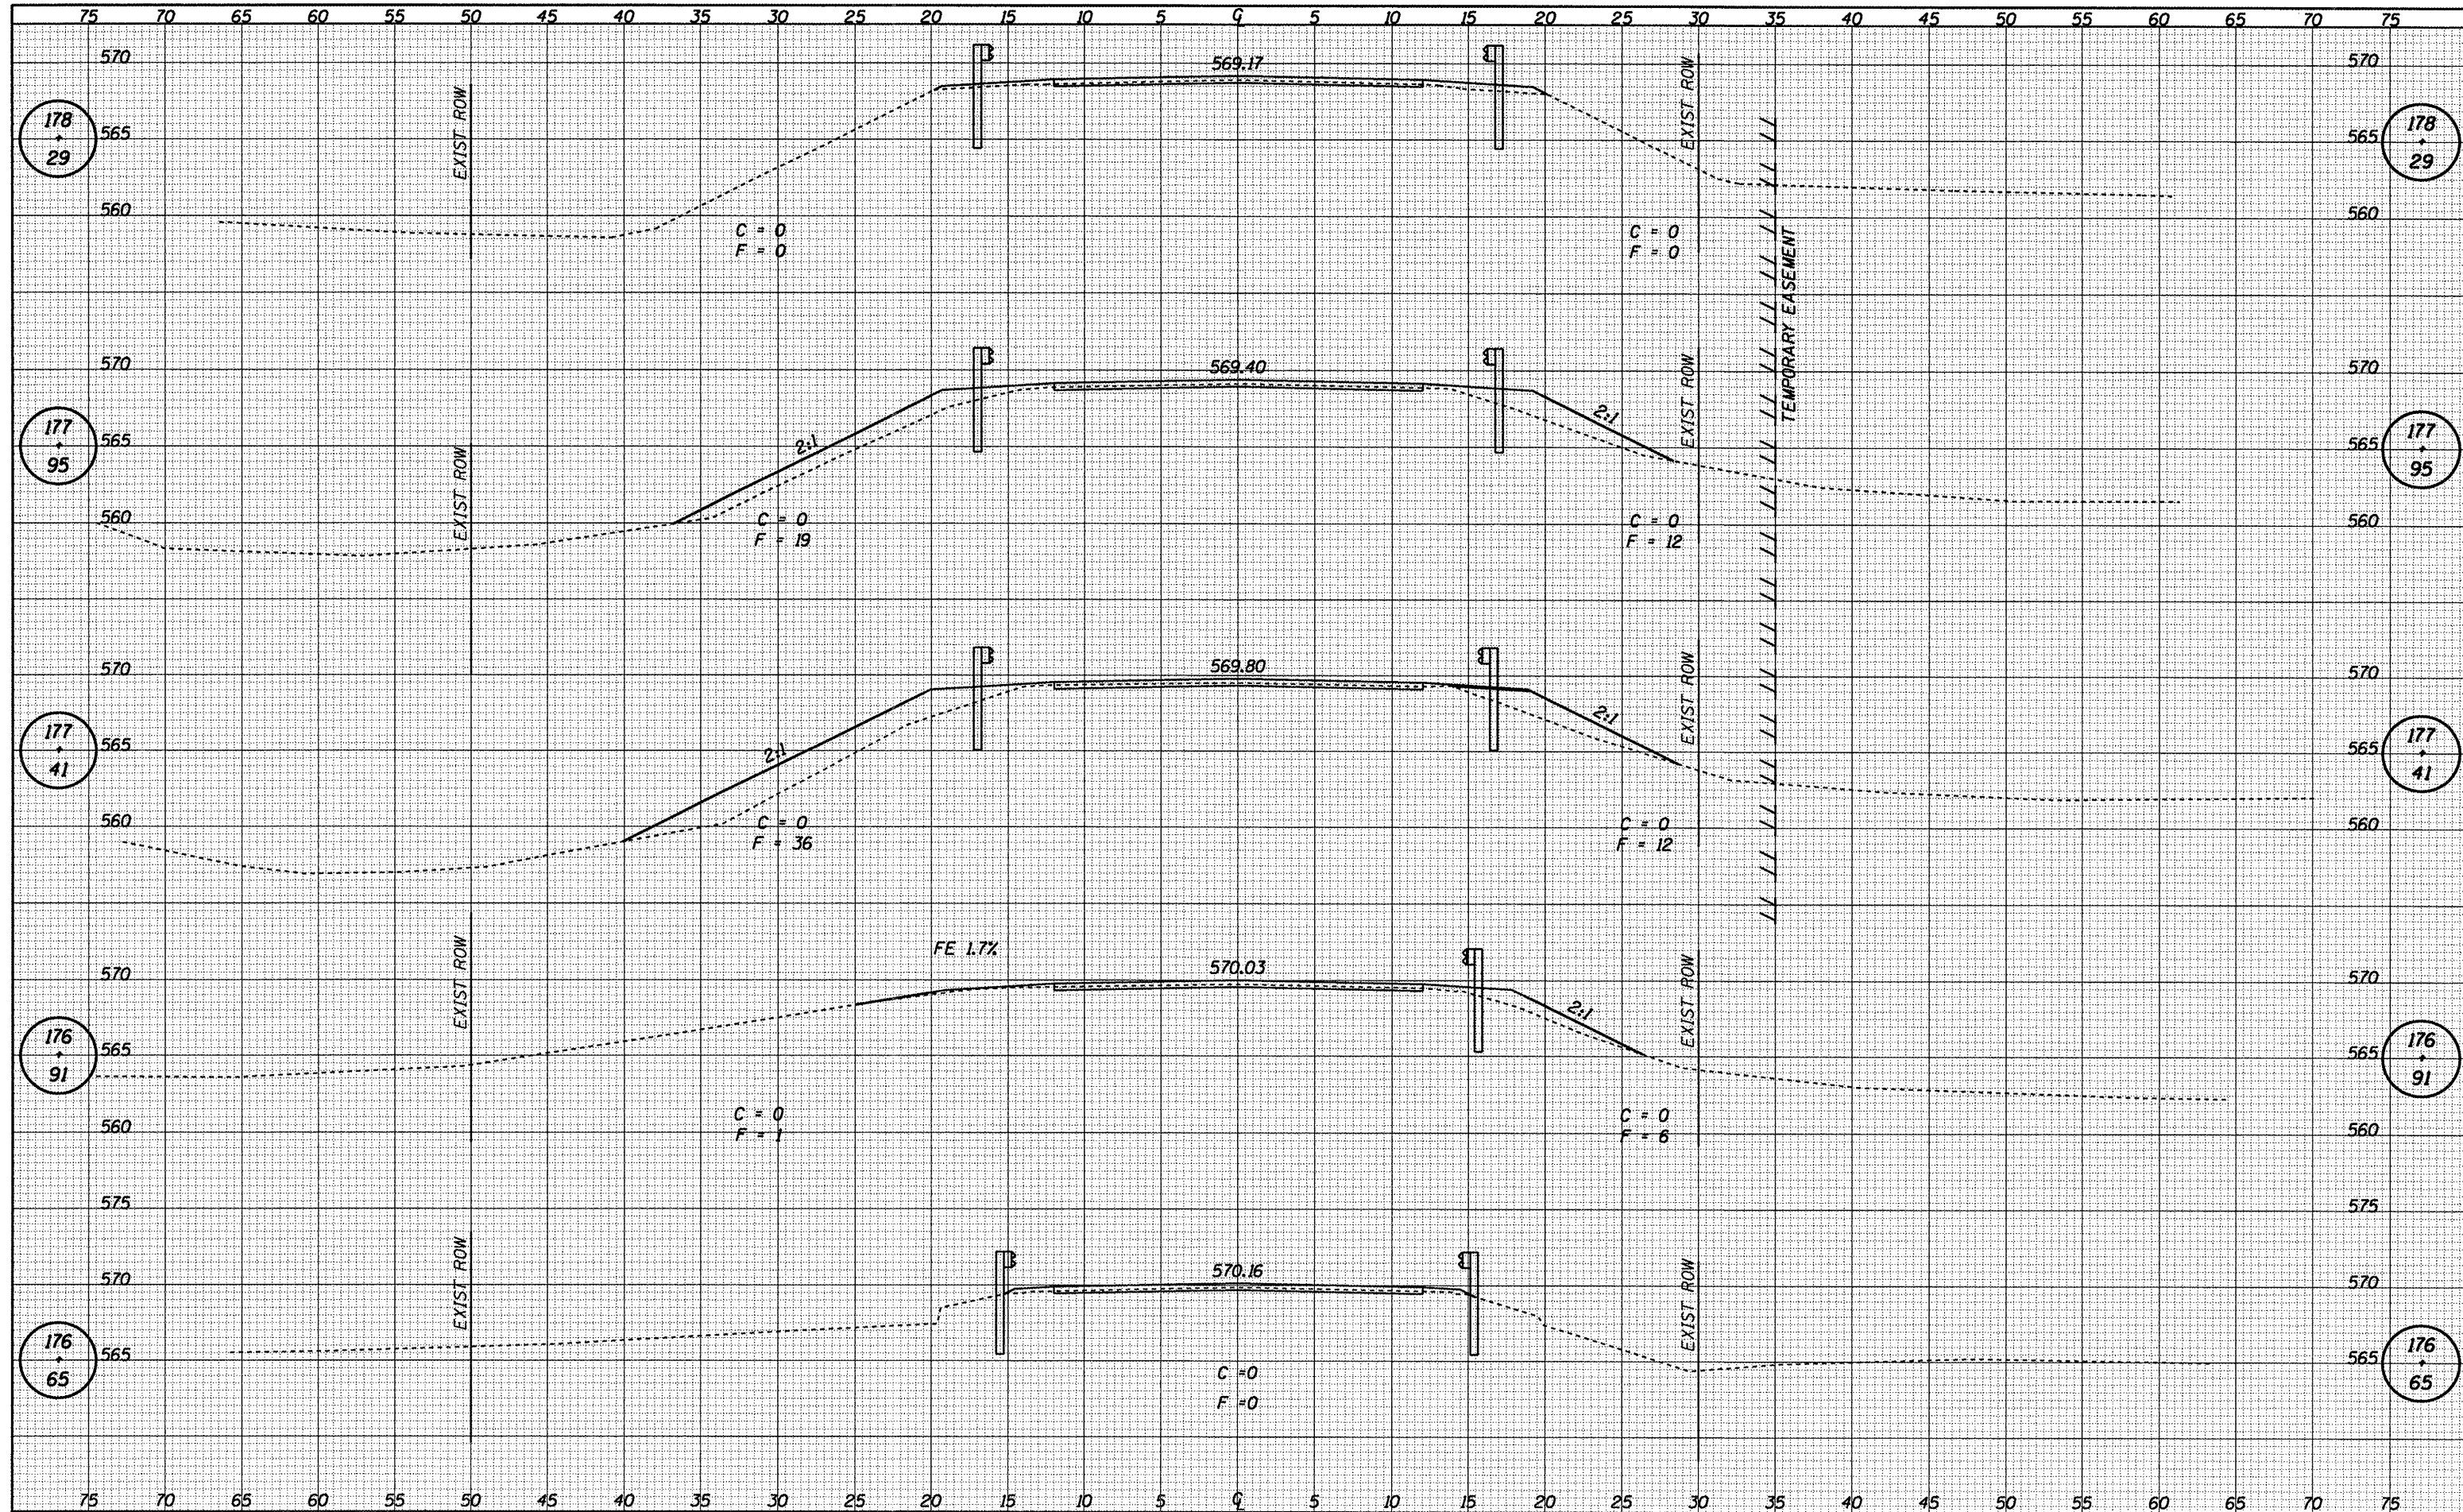

CUMMINS ENGINEERING CORPORATION JOB = 2217 FILE NAME = 2217xsec.dgn PLOT SCALE = 10.0000 ft / IN. PLOT DATE = 1/20/2009	DESIGNED - NAK DRAWN - AJH CHECKED - NAK DATE - 10/16/2008	REVISED - REVISED - REVISED - REVISED -	LOGAN COUNTY CH 10, TR 199A, TR 92 IMPROVEMENTS	CROSS SECTIONS - CH 10 STA. 176+65 TO STA. 178+29	F.A.S. RTE. 566 SECTION 05-00113-00-WR COUNTY LOGAN CH 10, TR 199A, TR 92 FED. ROAD DIST. NO. ILLINOIS FED. AID PROJECT	TOTAL SHEETS 63 SHEET NO. 53 CONTRACT NO. 03482
--	---	--	--	---	---	---