


DATE	
BY	
FINAL SURVEY	
SUBMITTED	
PLOTTED	
TEMPLATE	
NOTE BOOK	
AREAS	
CHECKED	
NO.	

DATE	
BY	
ORIGINAL SURVEY	
SUBMITTED	
PLOTTED	
TEMPLATE	
NOTE BOOK	
AREAS	
CHECKED	
NO.	

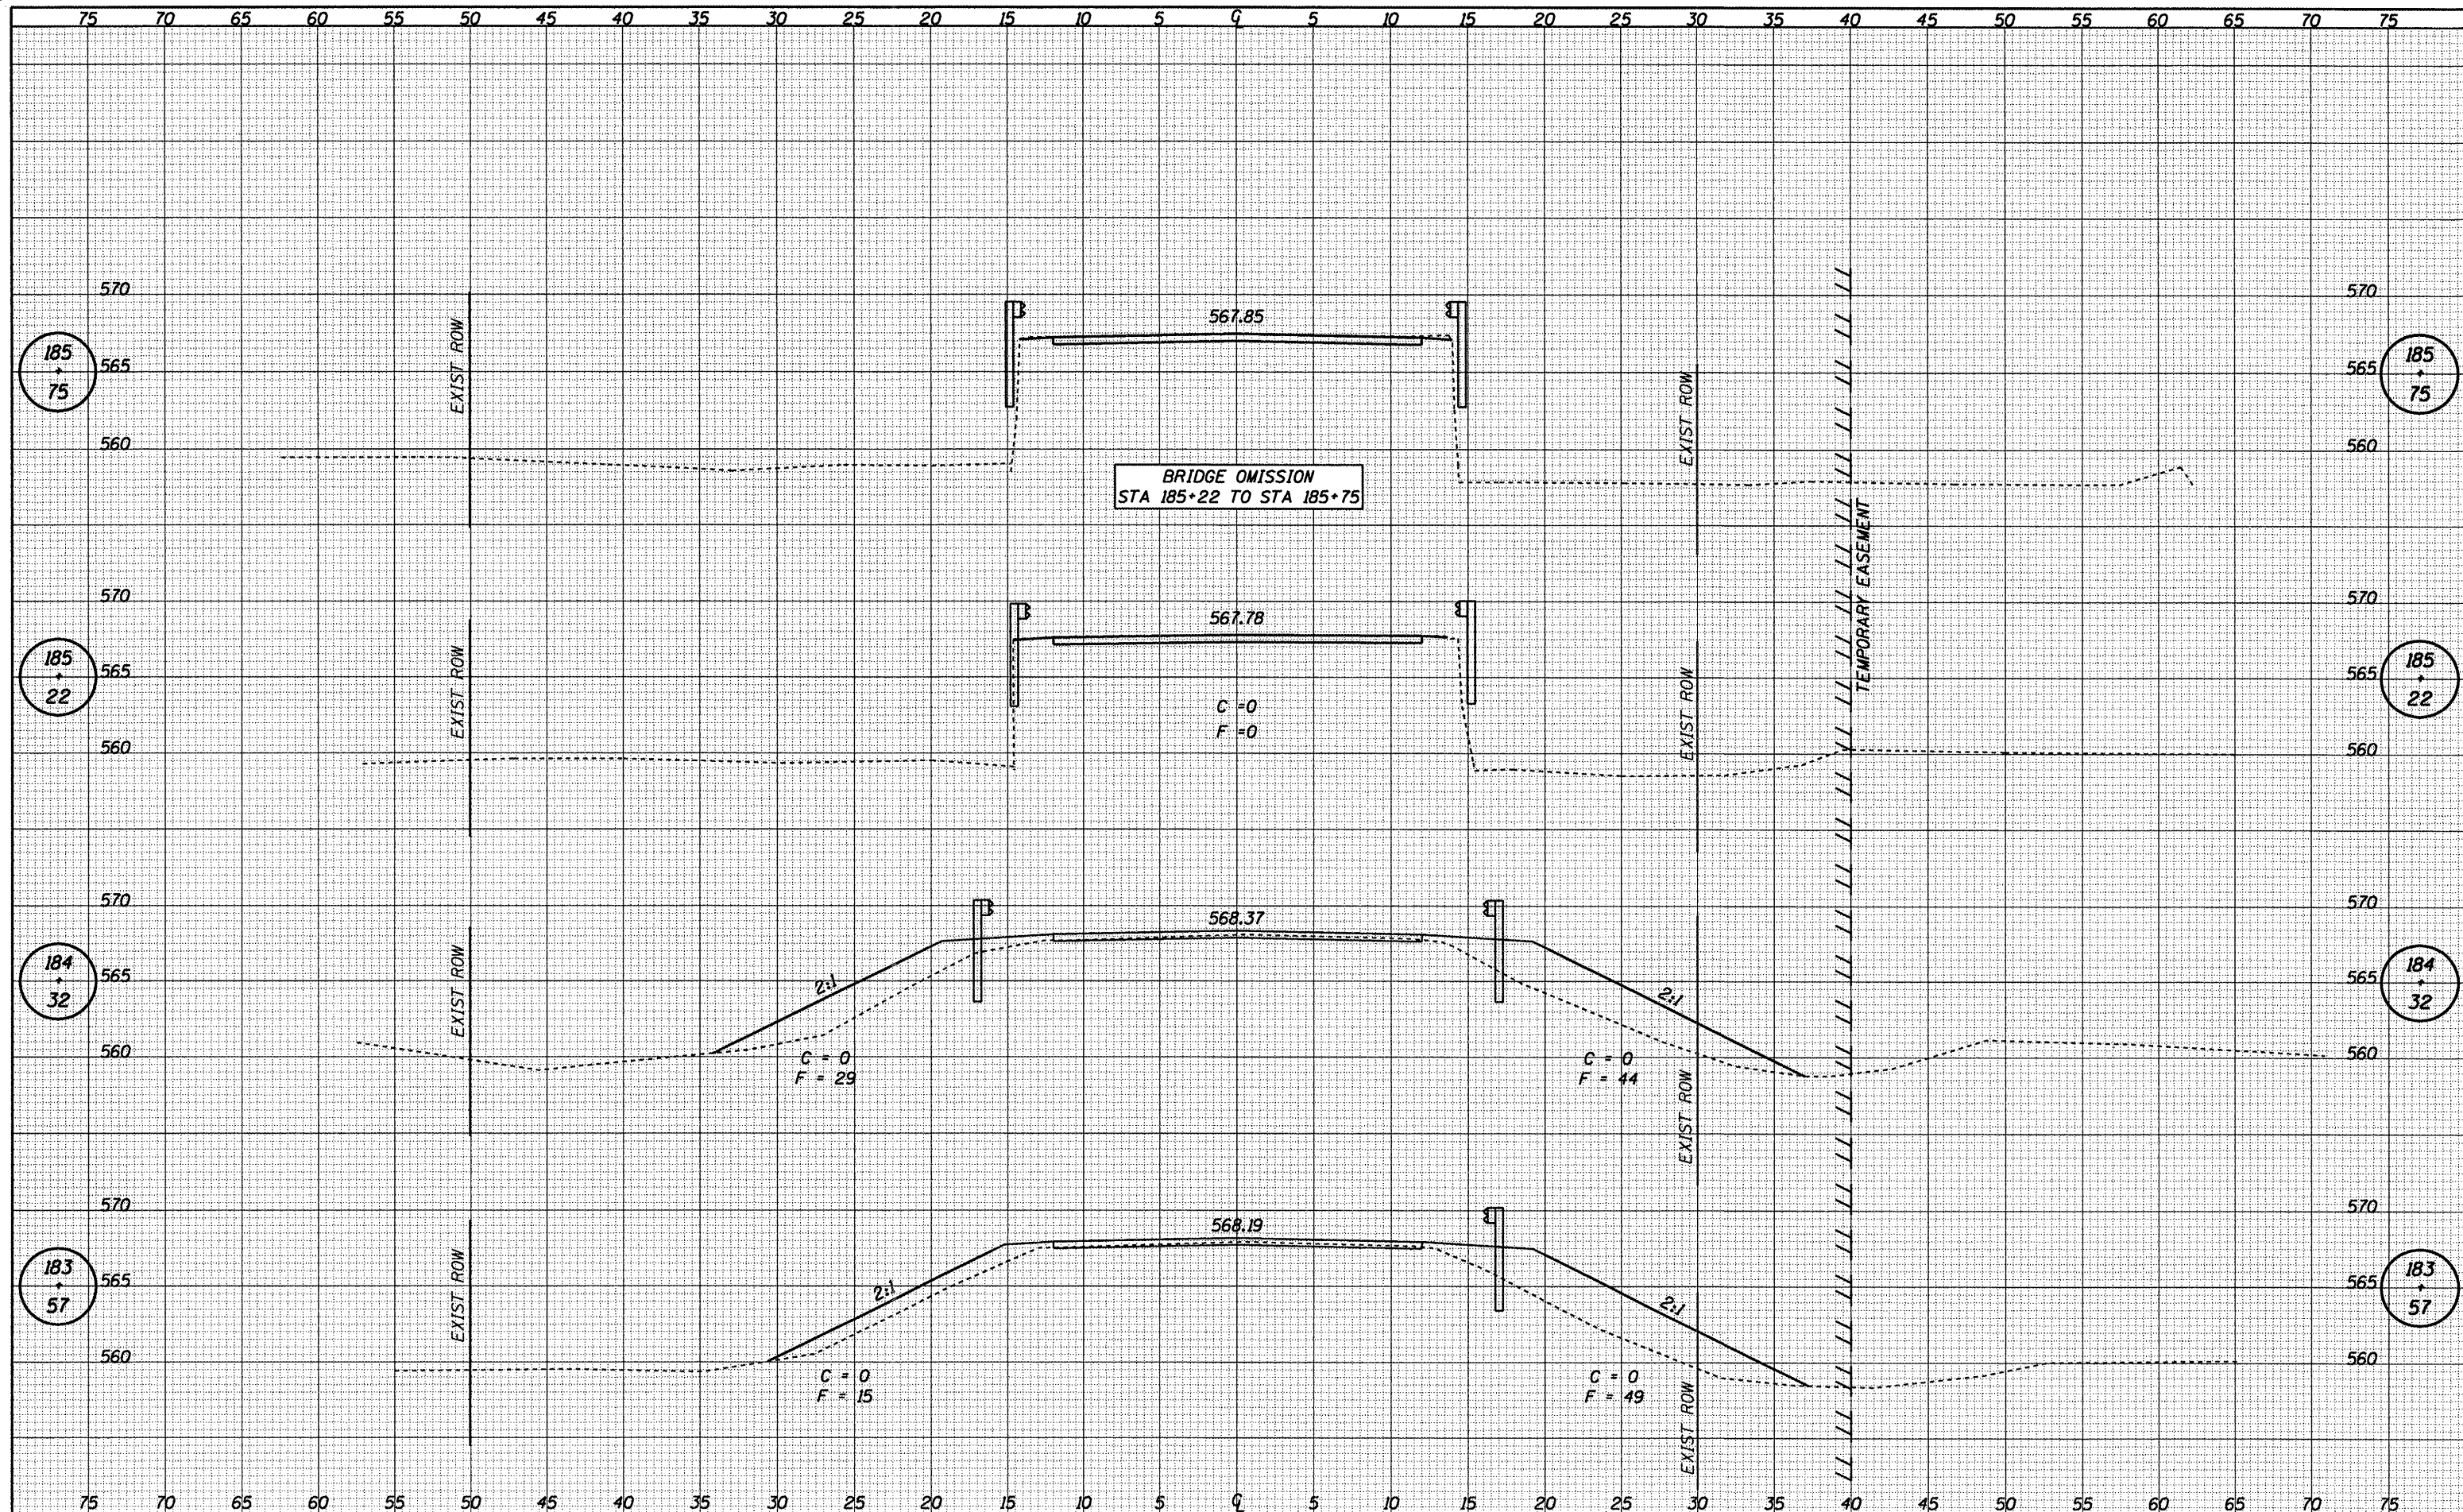

<b>CUMMINS ENGINEERING CORPORATION</b> JOB = 2217 FILE NAME = 2217rescdgn PLOT SCALE = 10.0000 ft / IN. PLOT DATE = 1/20/2009	DESIGNED - NAK DRAWN - AJH CHECKED - NAK DATE - 10/16/2008	REVISED - REVISED - REVISED - REVISED -	<b>LOGAN COUNTY</b> <b>CH 10, TR 199A, TR 92 IMPROVEMENTS</b>	<b>CROSS SECTIONS - CH 10</b> STA. 183+57 TO STA. 185+75	F.A.S. RTE. 566 SECTION 05-00113-00-WR COUNTY LOGAN CH 10, TR 199A, TR 92 FED. ROAD DIST. NO. ILLINOIS FED. AID PROJECT	TOTAL SHEETS 63 SHEET NO. 56 CONTRACT NO. 93482
---	---	--	--	---	---	---