


BY	DATE
DESIGNED	
DRAWN	
CHECKED	
DATE	
REVISIONS	
NO.	

BY	DATE
DESIGNED	
DRAWN	
CHECKED	
DATE	
REVISIONS	
NO.	

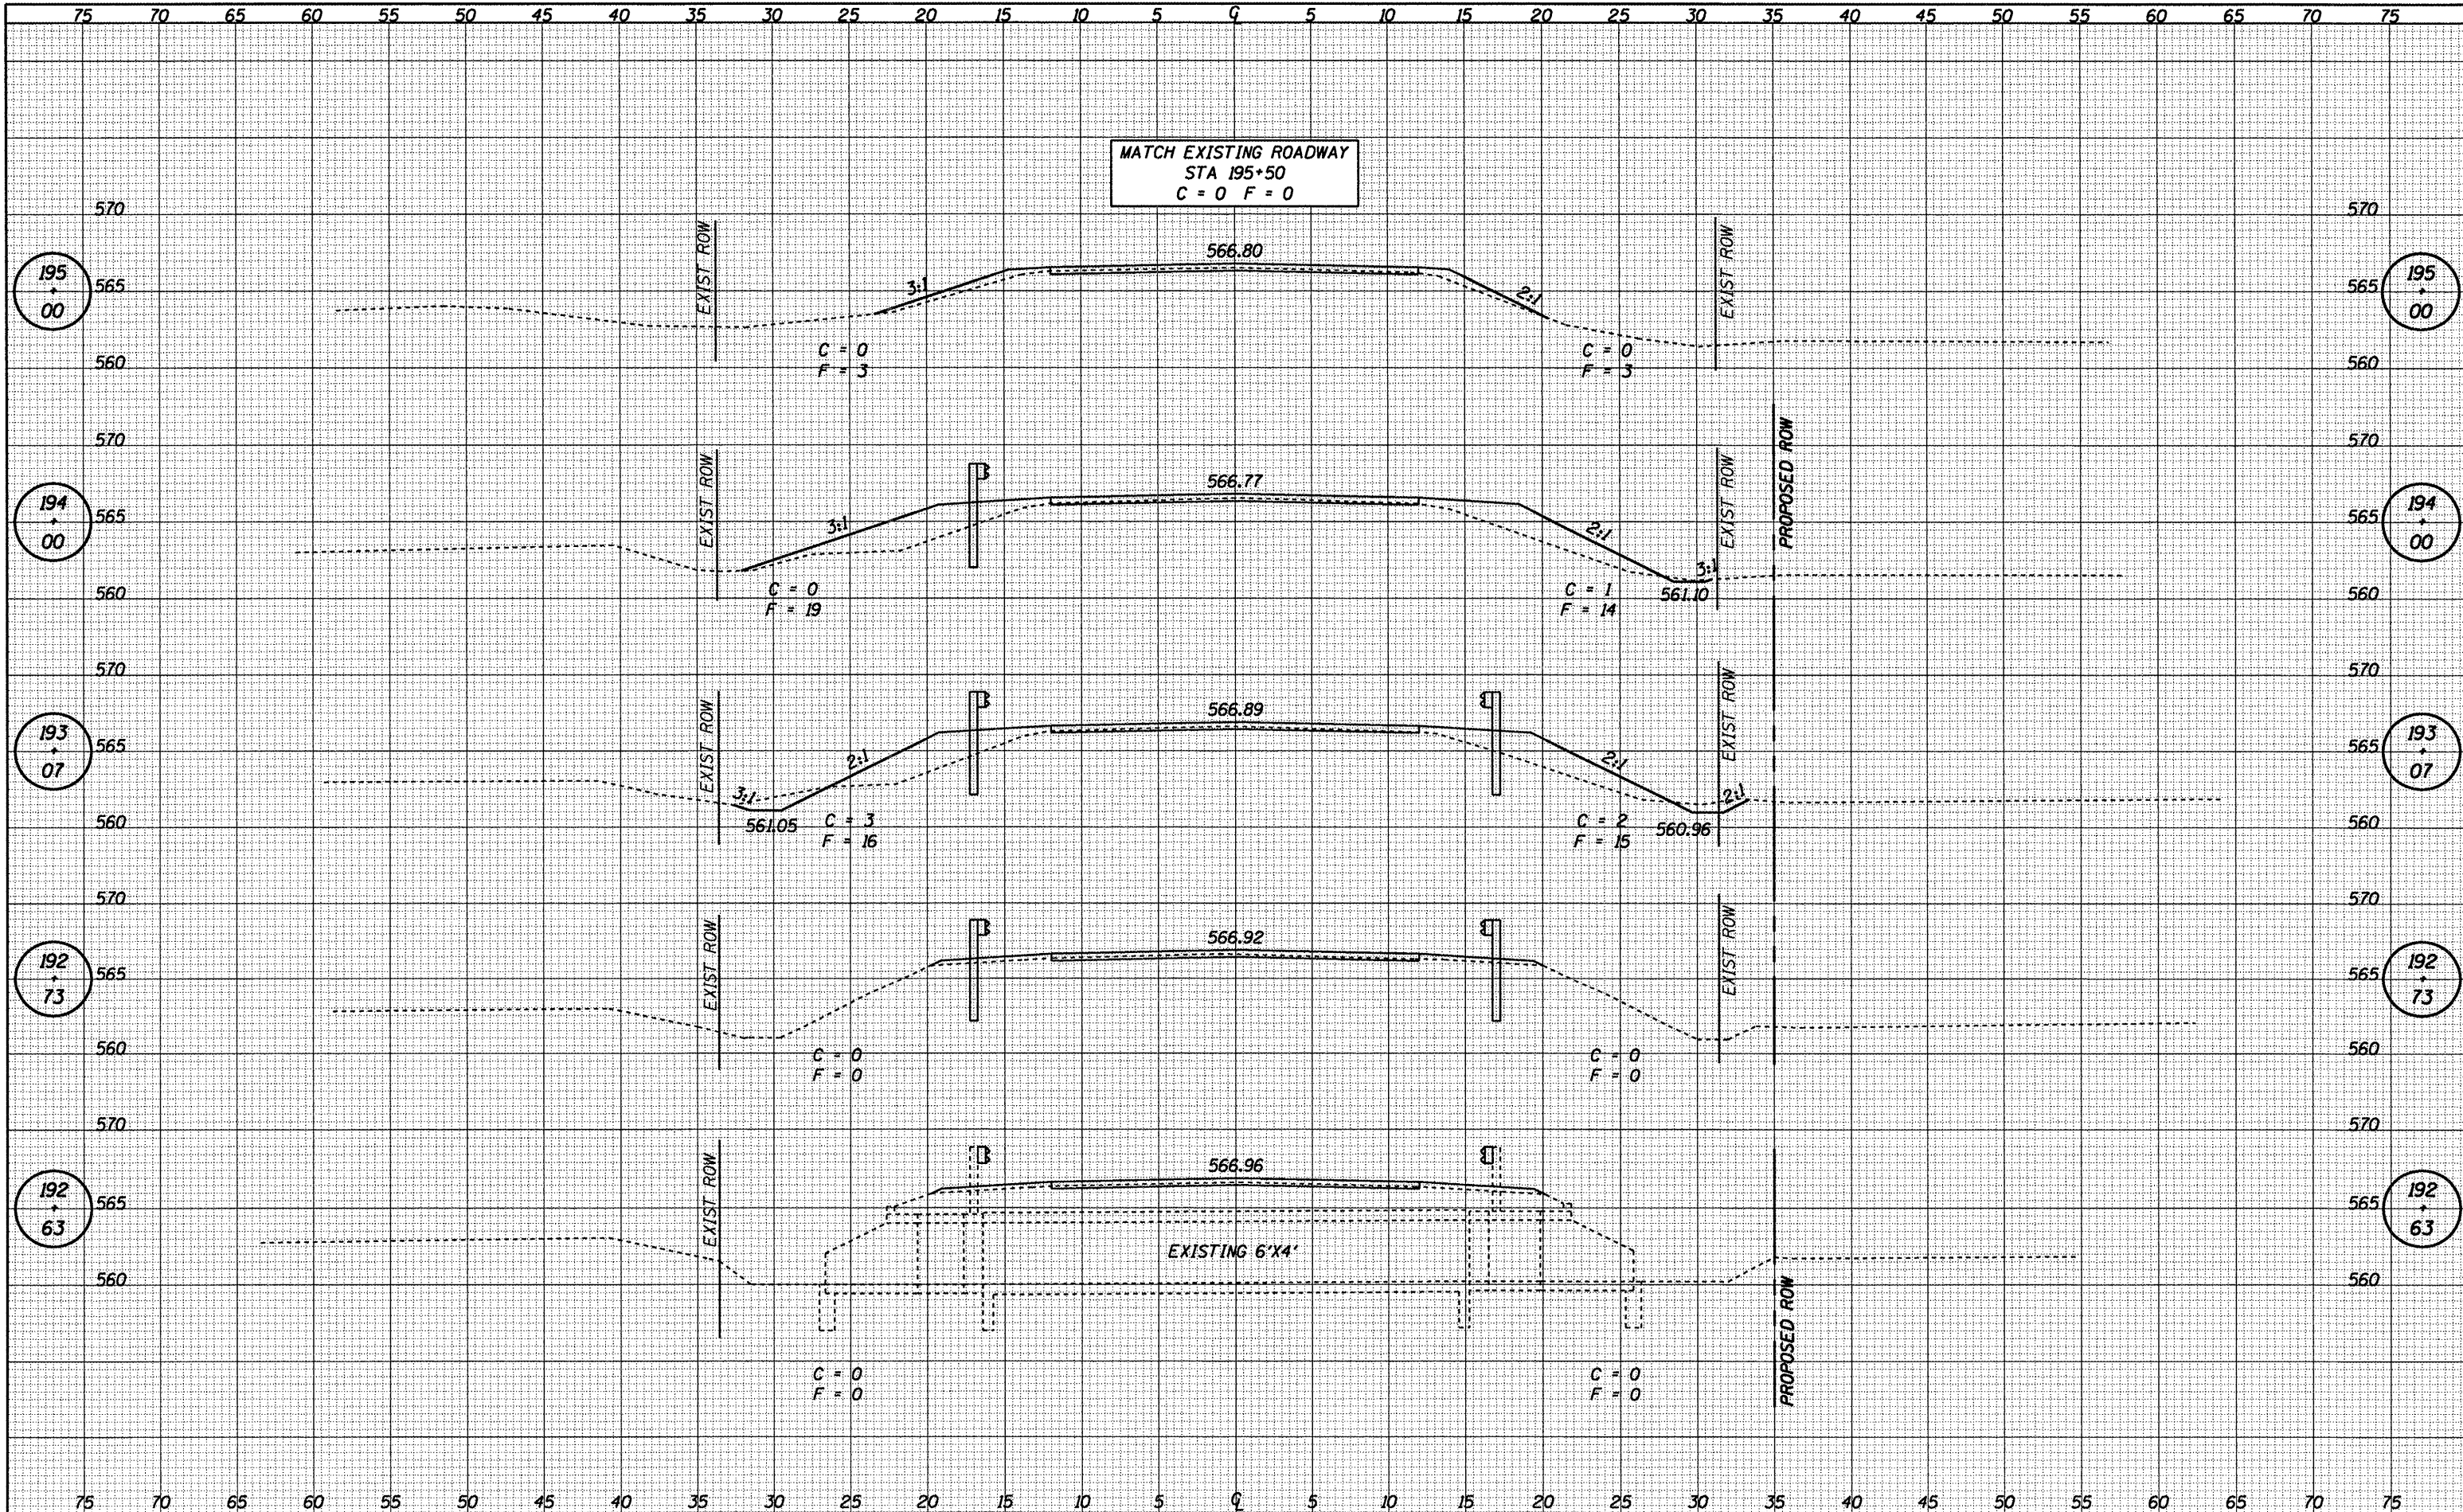

CUMMINS ENGINEERING CORPORATION JOB = 2217 FILE NAME = 2217xss0.dgn PLOT SCALE = 10.0000 Ft / IN. PLOT DATE = 1/20/2009	DESIGNED - NAK	REVISED -	LOGAN COUNTY CH 10, TR 199A, TR 92 IMPROVEMENTS	CROSS SECTIONS - CH 10 STA. 192+63 TO STA. 195+00	F.A.S. RTE. 566	SECTION 05-00113-00-WR	COUNTY LOGAN	TOTAL SHEETS 63	SHEET NO. 59
	DRAWN - AJH	REVISED -			CH 10, TR 199A, TR 92	CONTRACT NO.			
	CHECKED - NAK	REVISED -			ILLINOIS FED. AID PROJECT				
	DATE - 10/16/2008	REVISED -			93482				