


DATE	
BY	
SURVEYED	
PLOTTED	
TEMPLATE	
NOTE BOOK	
AREAS CHECKED	
NO.	

DATE	
BY	
SURVEYED	
PLOTTED	
TEMPLATE	
NOTE BOOK	
AREAS CHECKED	
NO.	

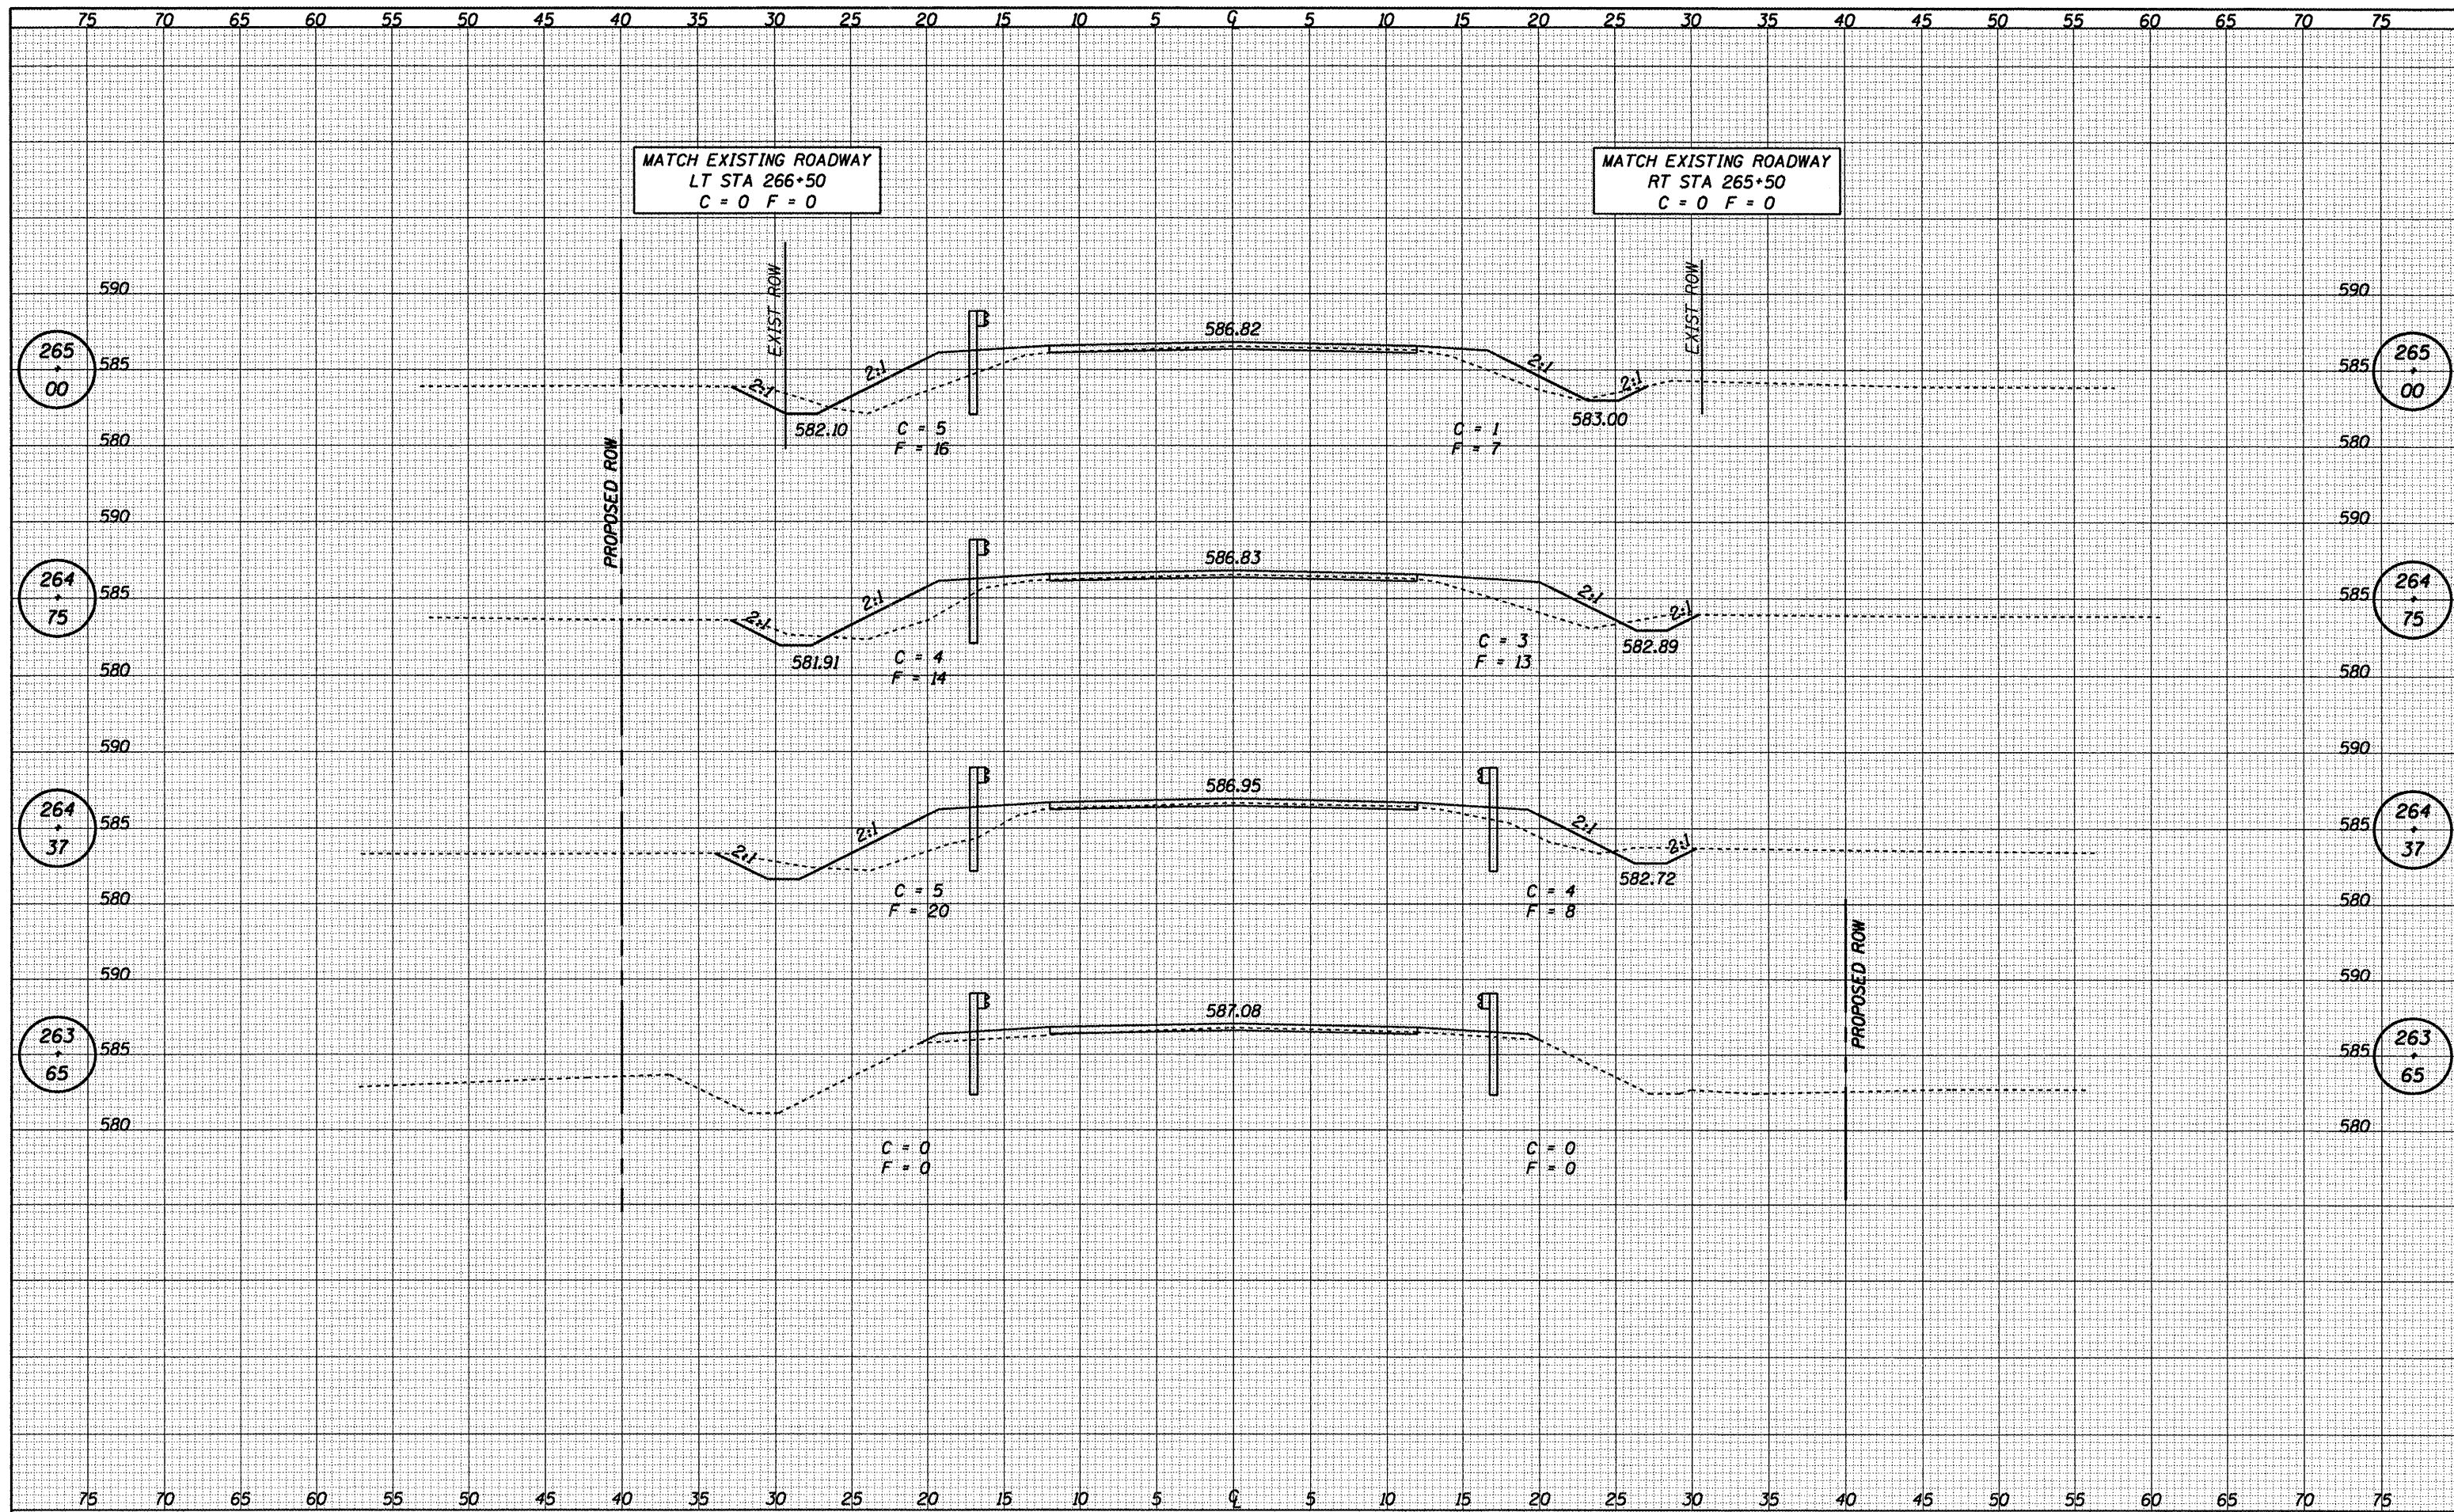

CUMMINS ENGINEERING CORPORATION	JOB = 2217	DESIGNED - NAK	REVISED -	LOGAN COUNTY	CROSS SECTIONS - CH 10	F.A.S. RTE. 566	SECTION 05-00113-00-WR	COUNTY LOGAN	TOTAL SHEETS 63	SHEET NO. 61
	FILE NAME = 2217xacc.dgn	DRAWN - AJH	REVISED -			CH 10, TR 199A, TR 92	CONTRACT NO.			
	PLOT SCALE = 10.0000 Ft / IN.	CHECKED - NAK	REVISED -			FED. ROAD DIST. NO.	ILLINOIS FED. AID PROJECT			
	PLOT DATE = 1/20/2009	DATE - 10/16/2008	REVISED -			STA. 263+65 TO STA. 265+00	93482			