


DATE	
BY	
REVISIONS	
NO.	
DATE	
BY	
REVISIONS	
NO.	
DATE	
BY	
REVISIONS	
NO.	

DATE	
BY	
REVISIONS	
NO.	
DATE	
BY	
REVISIONS	
NO.	
DATE	
BY	
REVISIONS	
NO.	

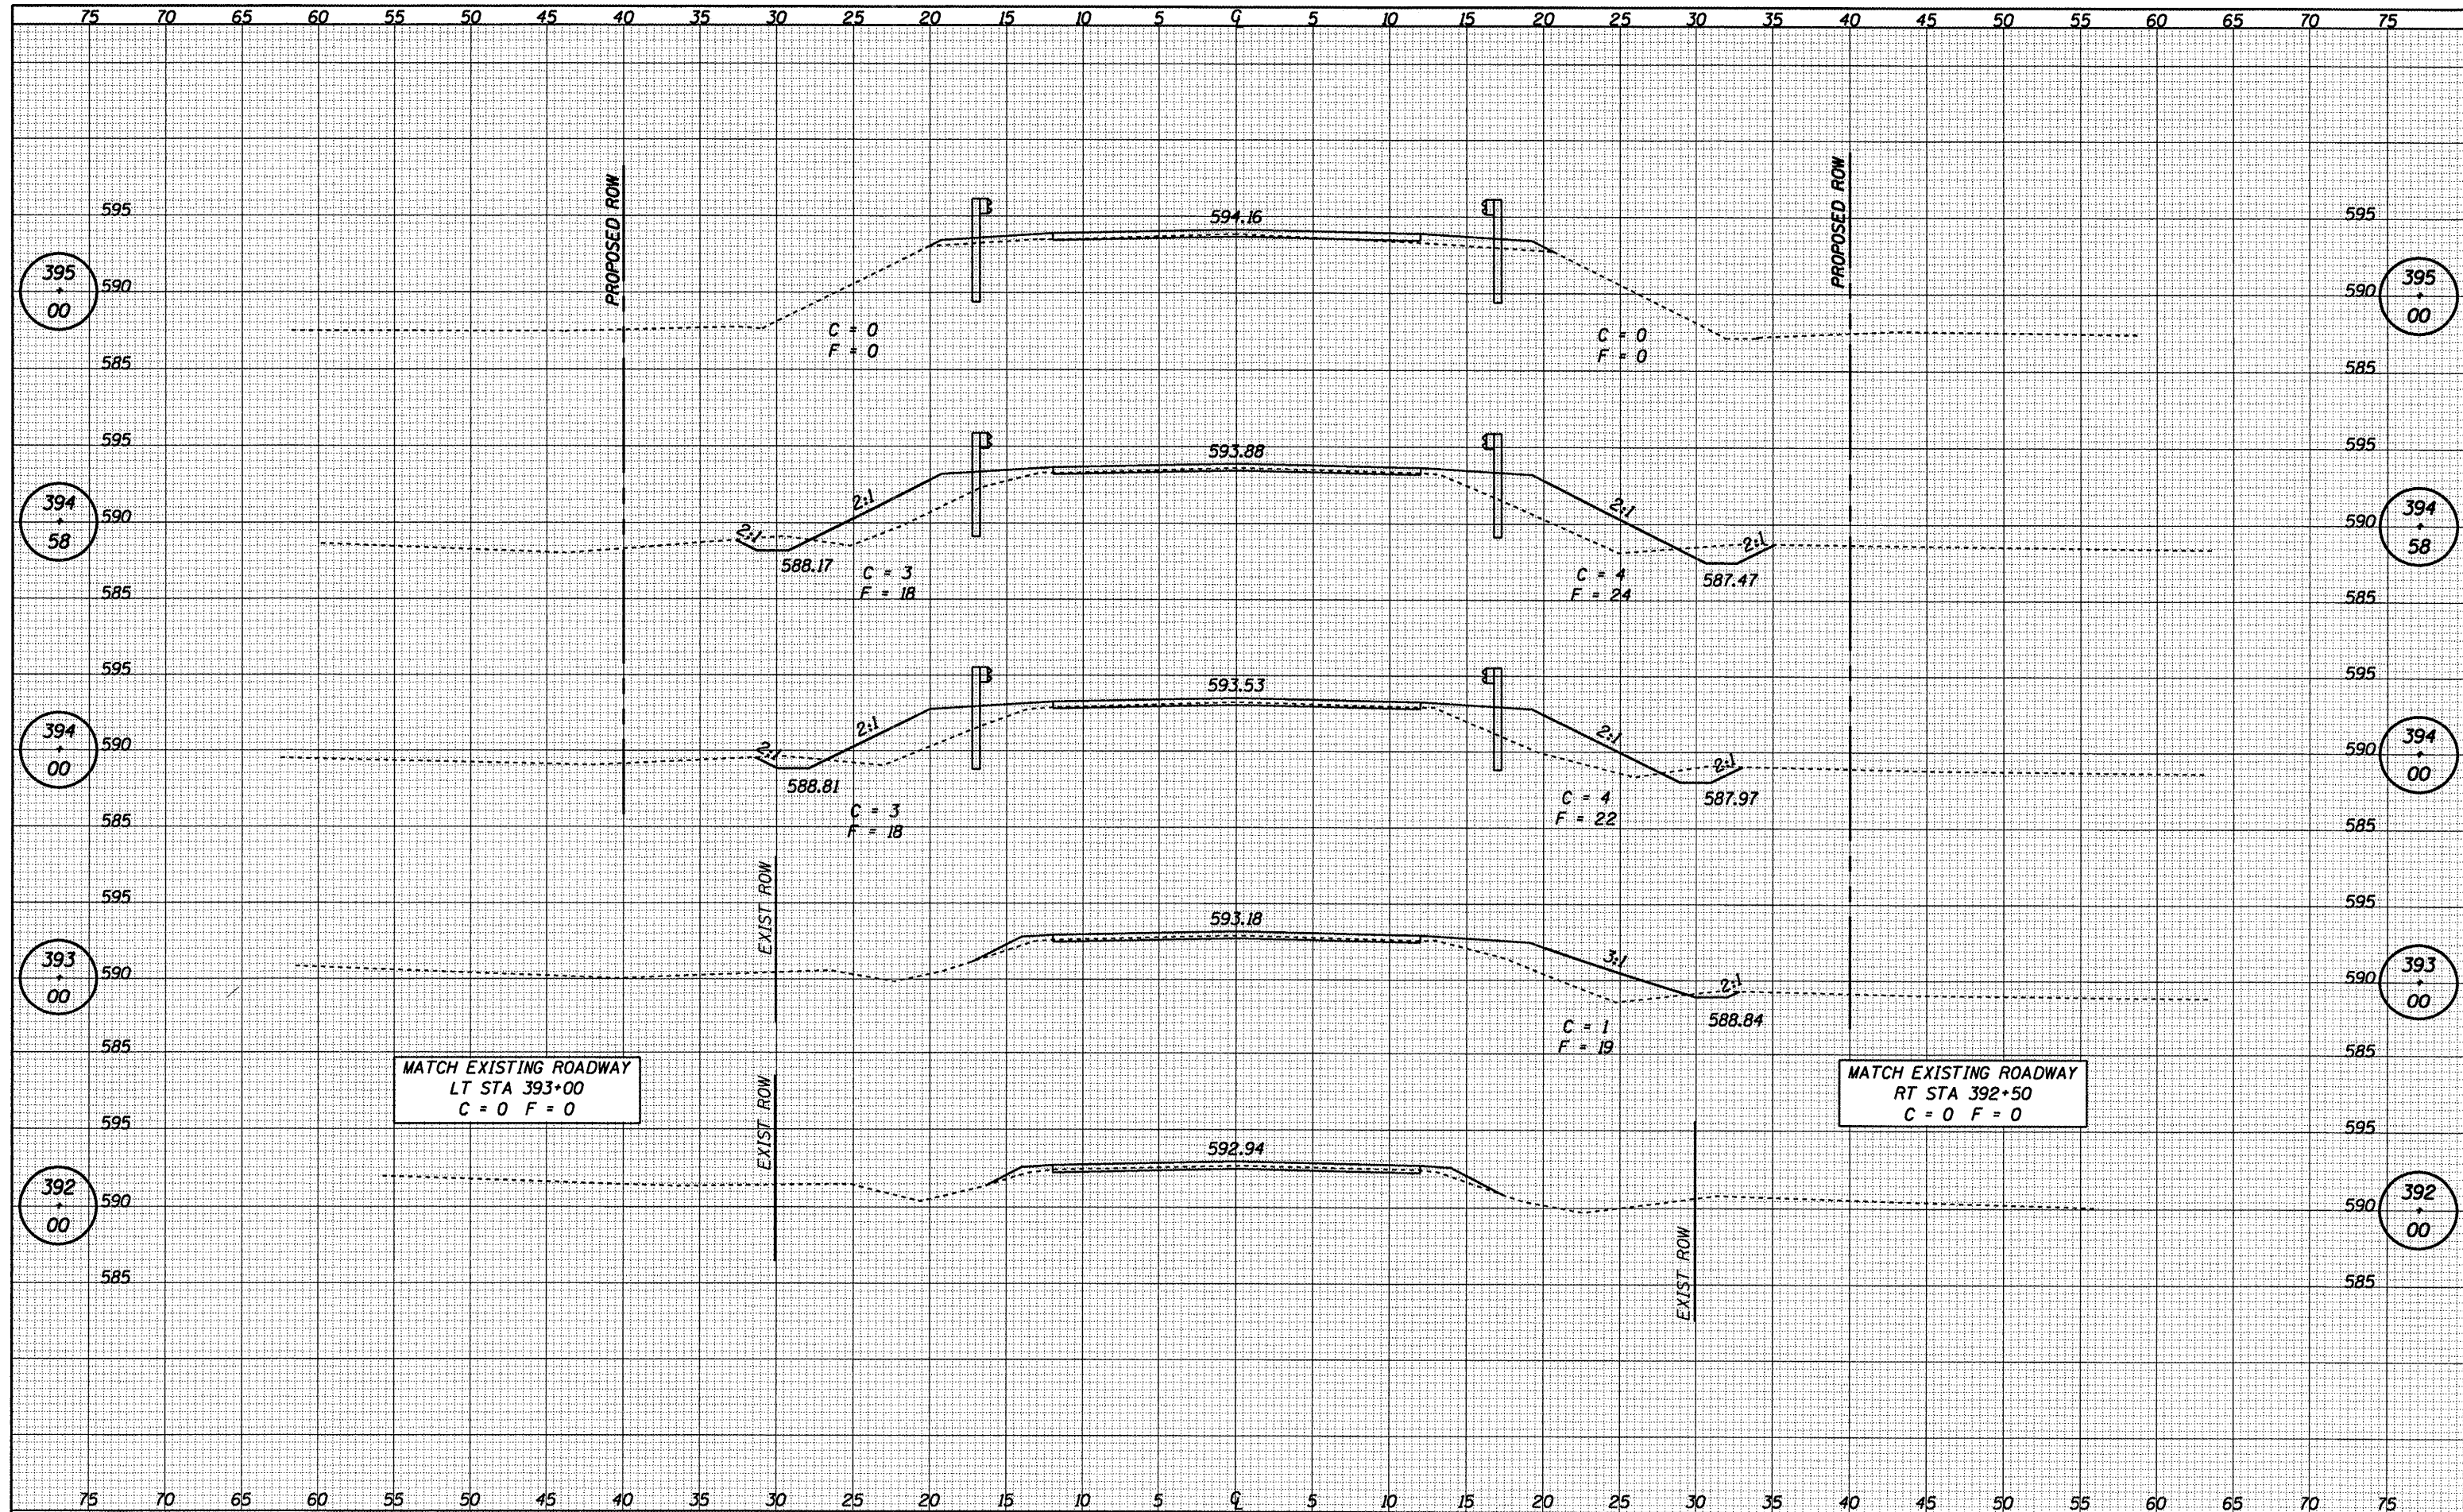

<b>CUMMINS ENGINEERING CORPORATION</b> JOB = 2217 FILE NAME = 2217.ssc.dgn PLOT SCALE = 10,0000 Ft / IN. PLOT DATE = 1/20/2009	DESIGNED - NAK DRAWN - AJH CHECKED - NAK DATE - 10/16/2008	REVISED - REVISED - REVISED - REVISED -	<b>LOGAN COUNTY</b> <b>CH 10, TR 199A, TR 92 IMPROVEMENTS</b> <b>CROSS SECTIONS - CH 10</b> STA. 392+00 TO STA. 395+00	F.A.S. RTE. 566 SECTION 05-00113-00-WR COUNTY LOGAN TOTAL SHEETS 63 SHEET NO. 62
	CONTRACT NO. ILLINOIS FED. AID PROJECT			

93482