
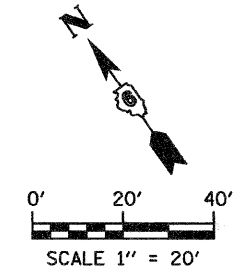


PLAN	SURVEYED	DATE
	PLOTTED	BY
	GRADES CHECKED	
	STRUCTURE NOTATION CHECKED	
	NO. CAD FILE NAME	

PROFILE	SURVEYED	DATE
	PLOTTED	BY
	GRADES CHECKED	
	STRUCTURE NOTATION CHECKED	
	NO. CAD FILE NAME	

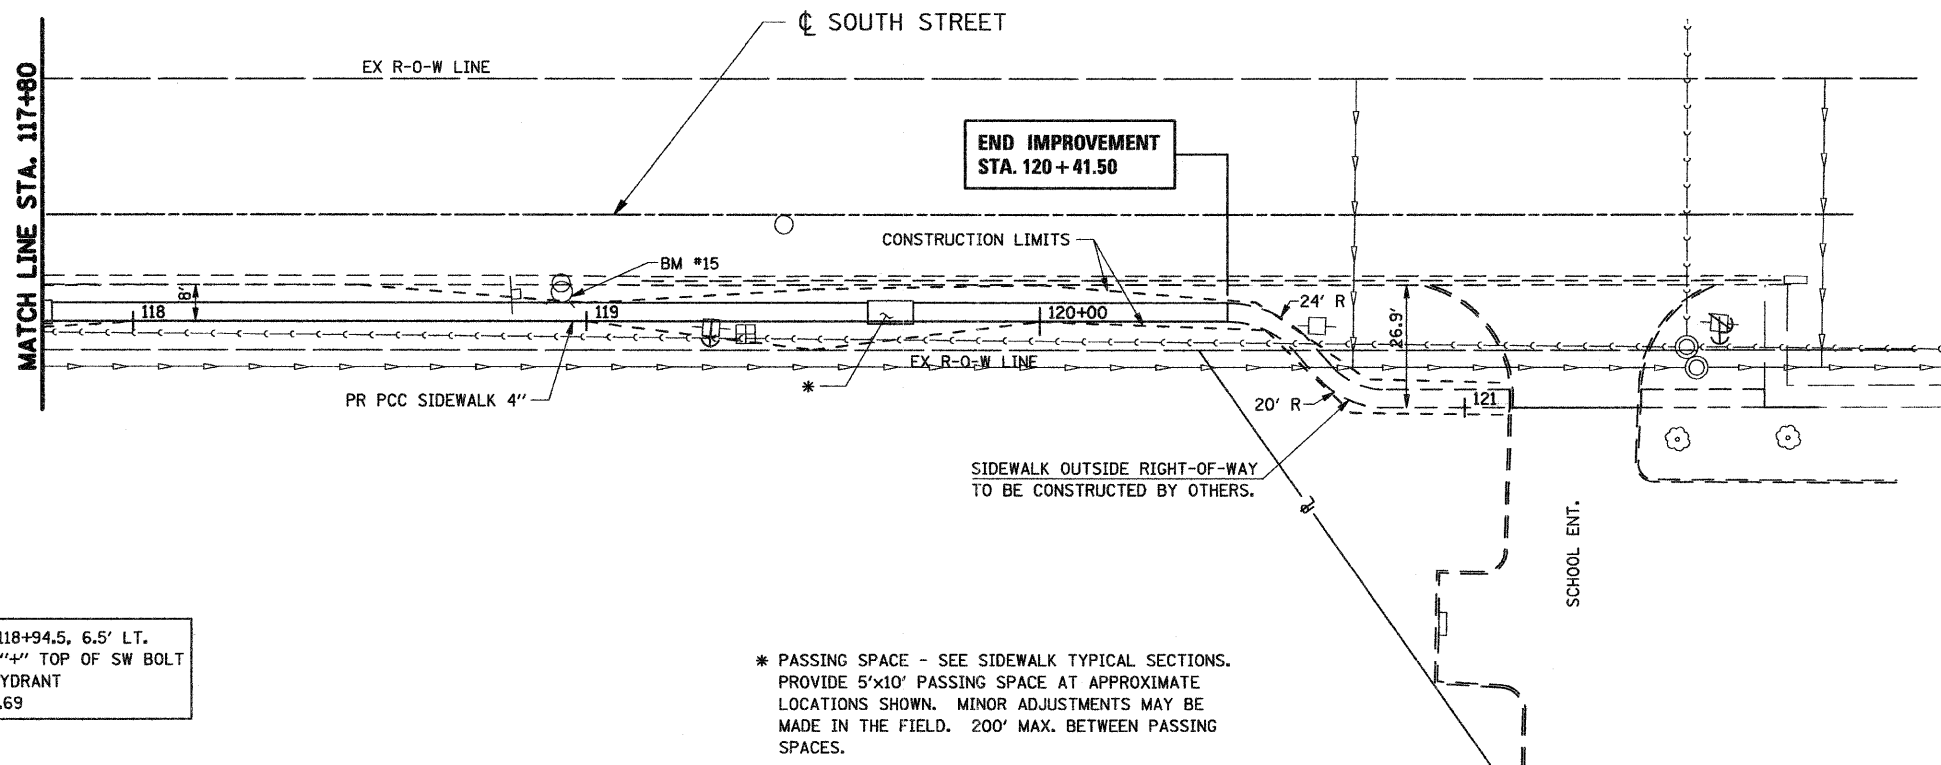


LEGEND
TBR - TO BE RELOCATED

SEE SIDEWALK DETAILS FOR CONSTRUCTION INFORMATION.

BM #15 STA. 118+94.5, 6.5' LT.
CHISELED "4" TOP OF SW BOLT
OF FIRE HYDRANT
ELEV. 580.69

* PASSING SPACE - SEE SIDEWALK TYPICAL SECTIONS.
PROVIDE 5'x10' PASSING SPACE AT APPROXIMATE
LOCATIONS SHOWN. MINOR ADJUSTMENTS MAY BE
MADE IN THE FIELD. 200' MAX. BETWEEN PASSING
SPACES.

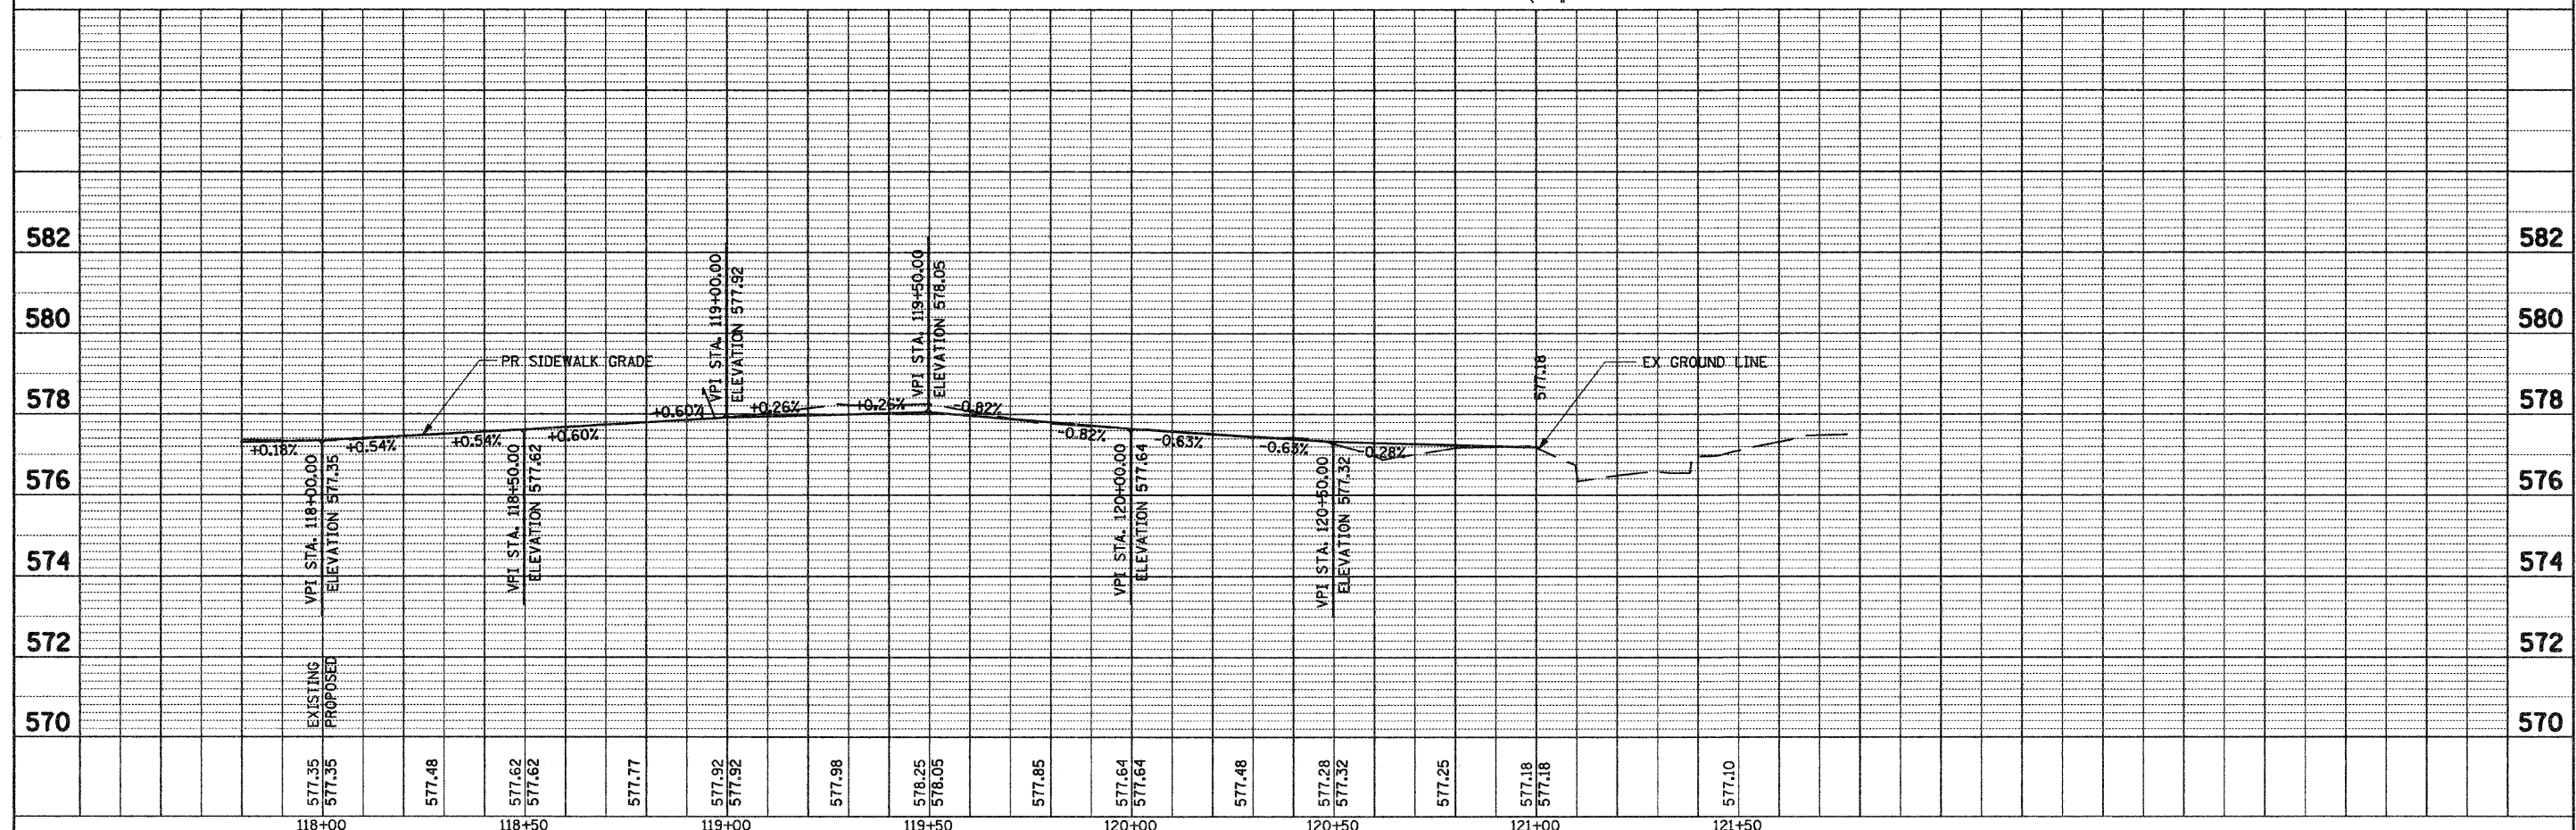

FILE NAME = G:\S07009-01\lead\st-south\7009PP05.SHT	USER NAME = IE Consultants	DESIGNED -	REVISOR -	STATE OF ILLINOIS DEPARTMENT OF TRANSPORTATION	FIRST / SOUTH STREET - PLAN & PROFILE STA 117 + 80 TO STA 121 + 66.14	F.A. RTE.	SECTION	COUNTY	TOTAL SHEETS	SHEET NO.
PLT SCALE = 20.0000' / IN.	PLT DATE = 2/18/2009	DRAWN -	REVISOR -			08-00014-00-SW	SANGAMON	47	15	
		CHECKED -	REVISOR -			CONTRACT NO. 93486				
		DATE -	REVISOR -			ILLINOIS FED. AID PROJECT				